


9:\w04\0011\road\vd06.sht
9/12/2006 2:10:04 PM

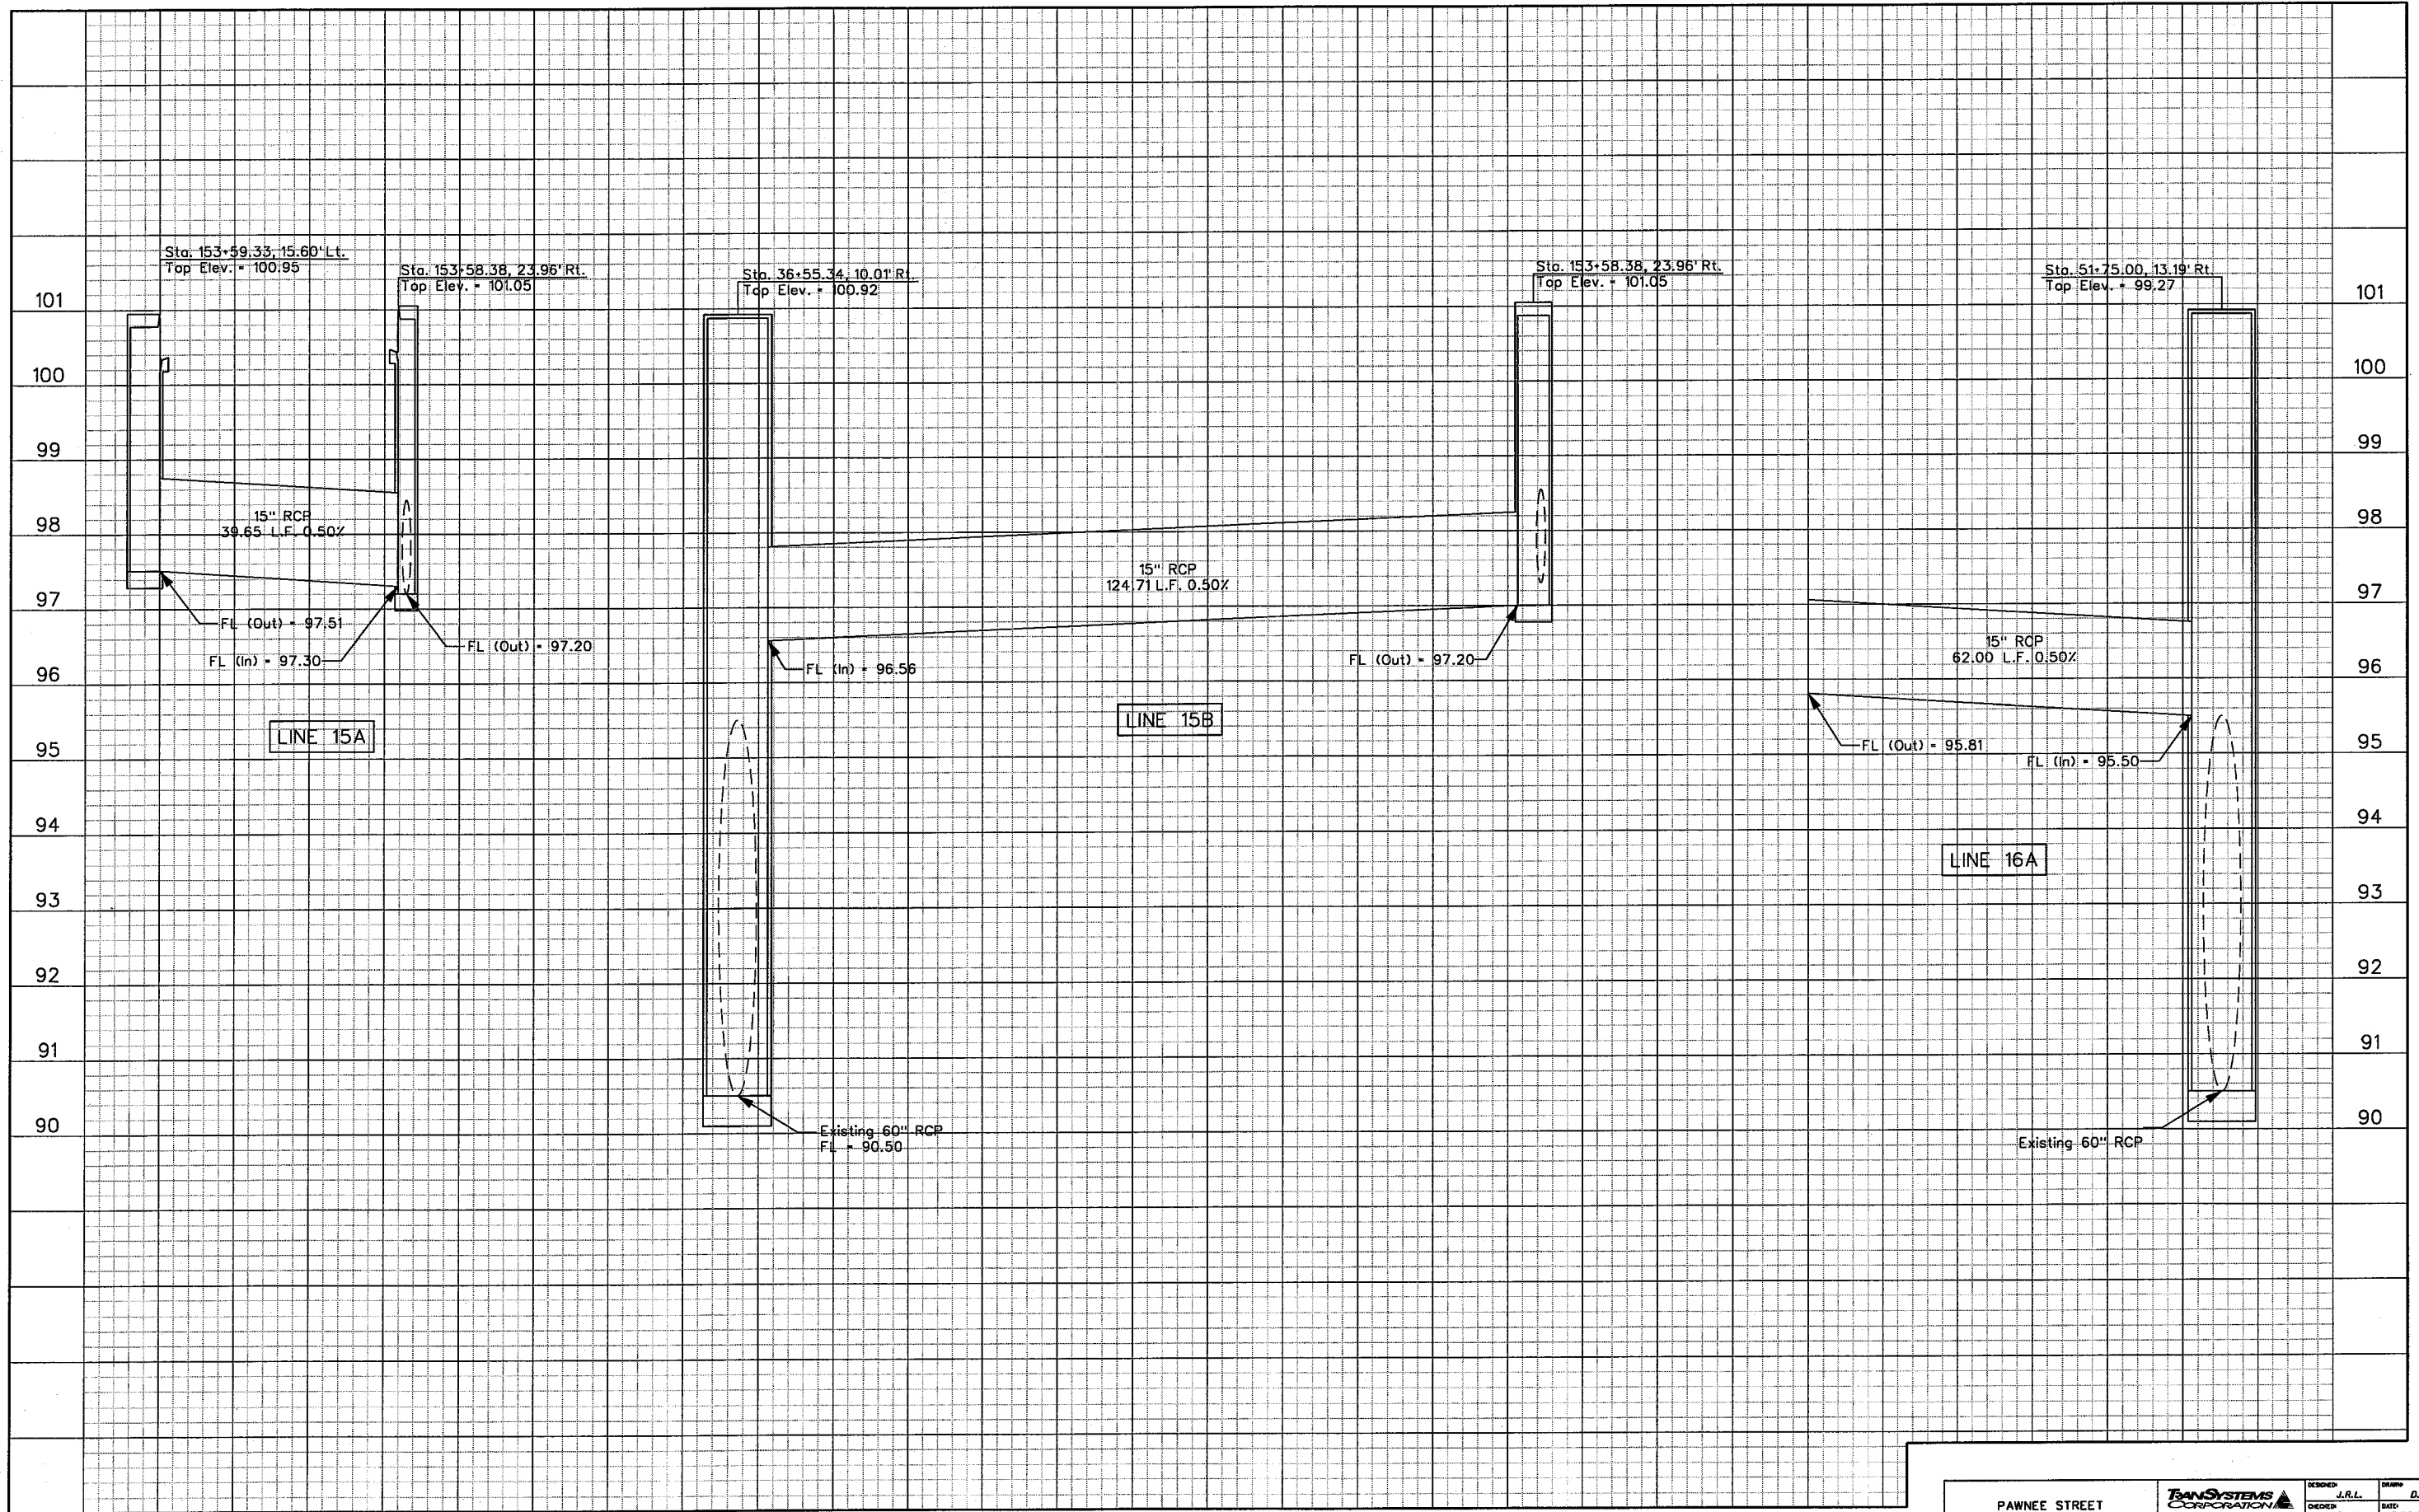

PAWNEE STREET
STORM SEWER PROFILES

TRANSYSTEMS CORPORATION
245 North Waco, Suite 420
Wichita, Kansas 67202

DESIGNED	J.R.L.	DRAWN	D.A.N.
CHECKED	B.A.L.	DATE	9/12/2006
SCALE	1"=40'	SHEET NO.	19