



LEGEND
 Longitudinal Joint --- L.J. ---
 Keyed Joint (not tied) --- K.J. ---
 Contraction Joint --- C.J. ---
 Construction Joint --- Const. Jnt. ---

Scale
 Horizontal 1" = 40'

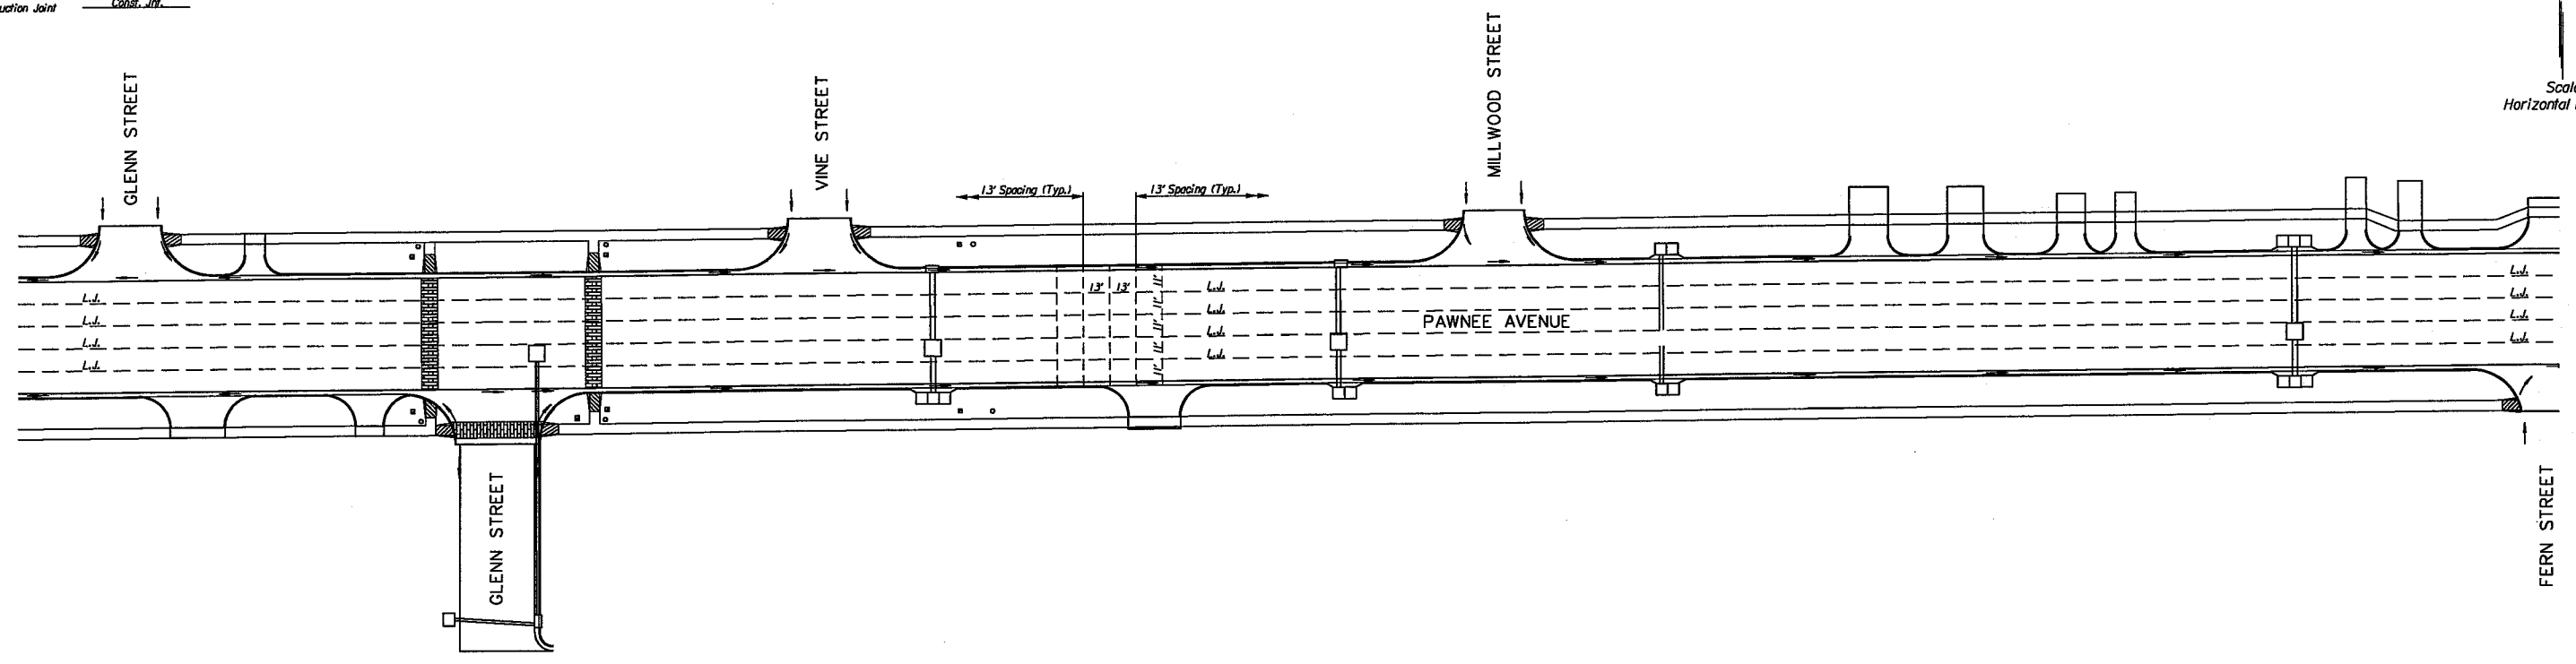

Scale
 Horizontal 1" = 40'

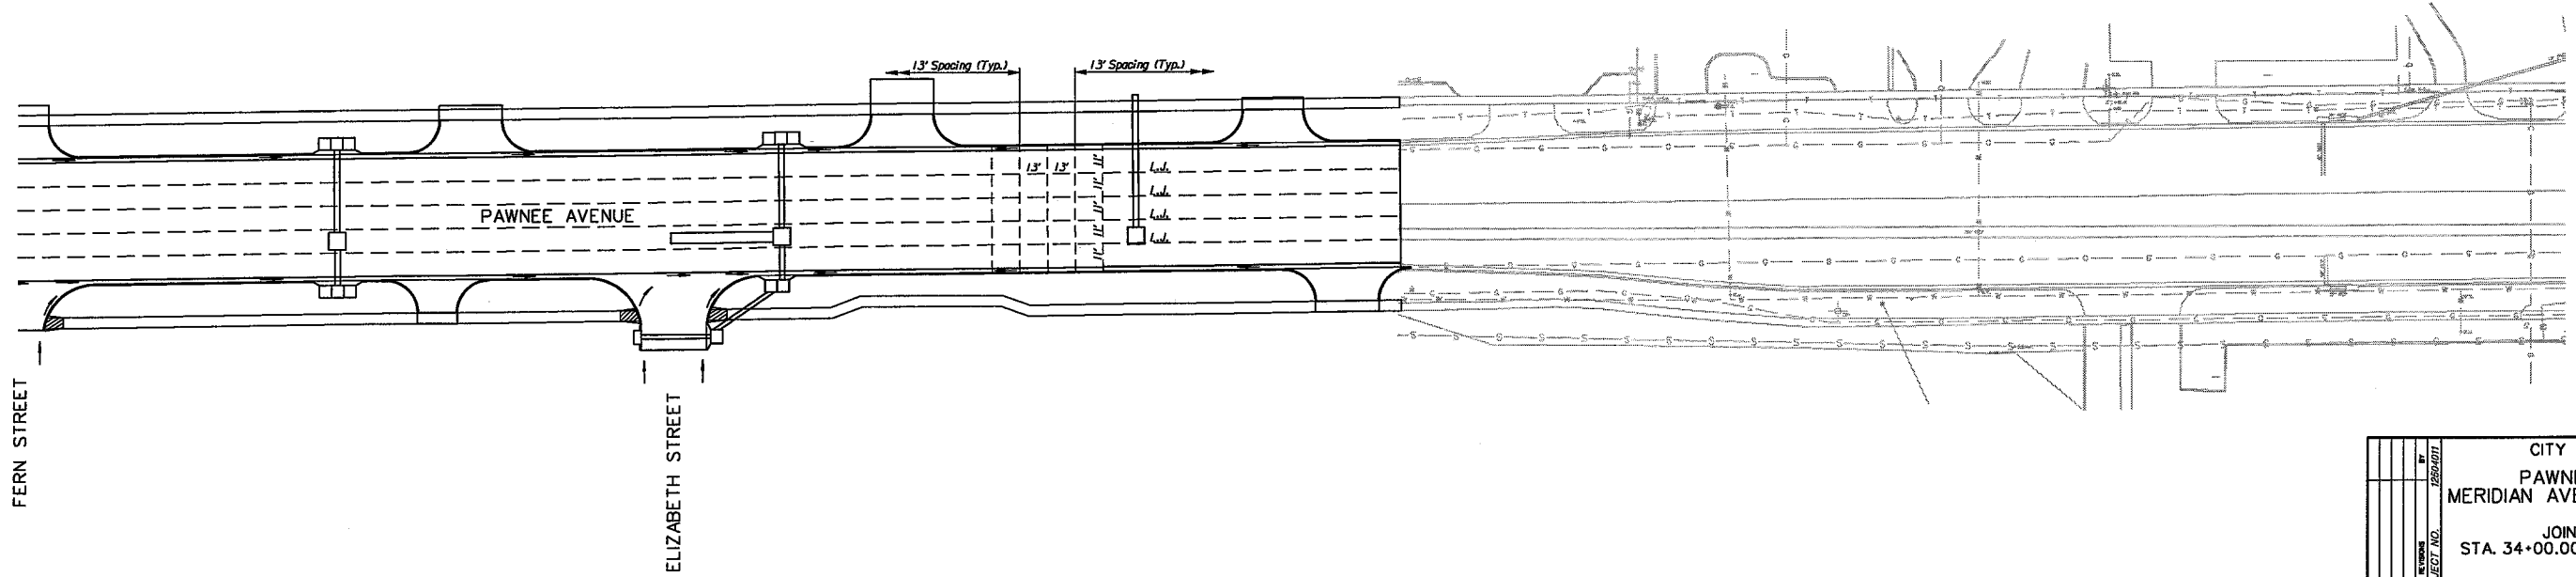

9:\W04\0011\Road\102.sht
 9/11/2006 12:09:56 PM

CITY OF WICHITA	
PAWNEE STREET	
MERIDIAN AVE. TO SENECA ST.	
JOINT LAYOUT	
STA. 34+00.00 TO STA. 59+00.00	
WICHITA	KANSAS
DESIGNED: J.R.L.	DRAWN: D.A.N.
CHECKED: B.A.L.	DATE: 9/11/2006
SCALE: 1"=40'	SHEET NO: 34

TRANSYSTEMS CORPORATION
 245 North Waco, Suite 420
 Wichita, Kansas 67202