



Scale  
Horizontal 1" = 40'

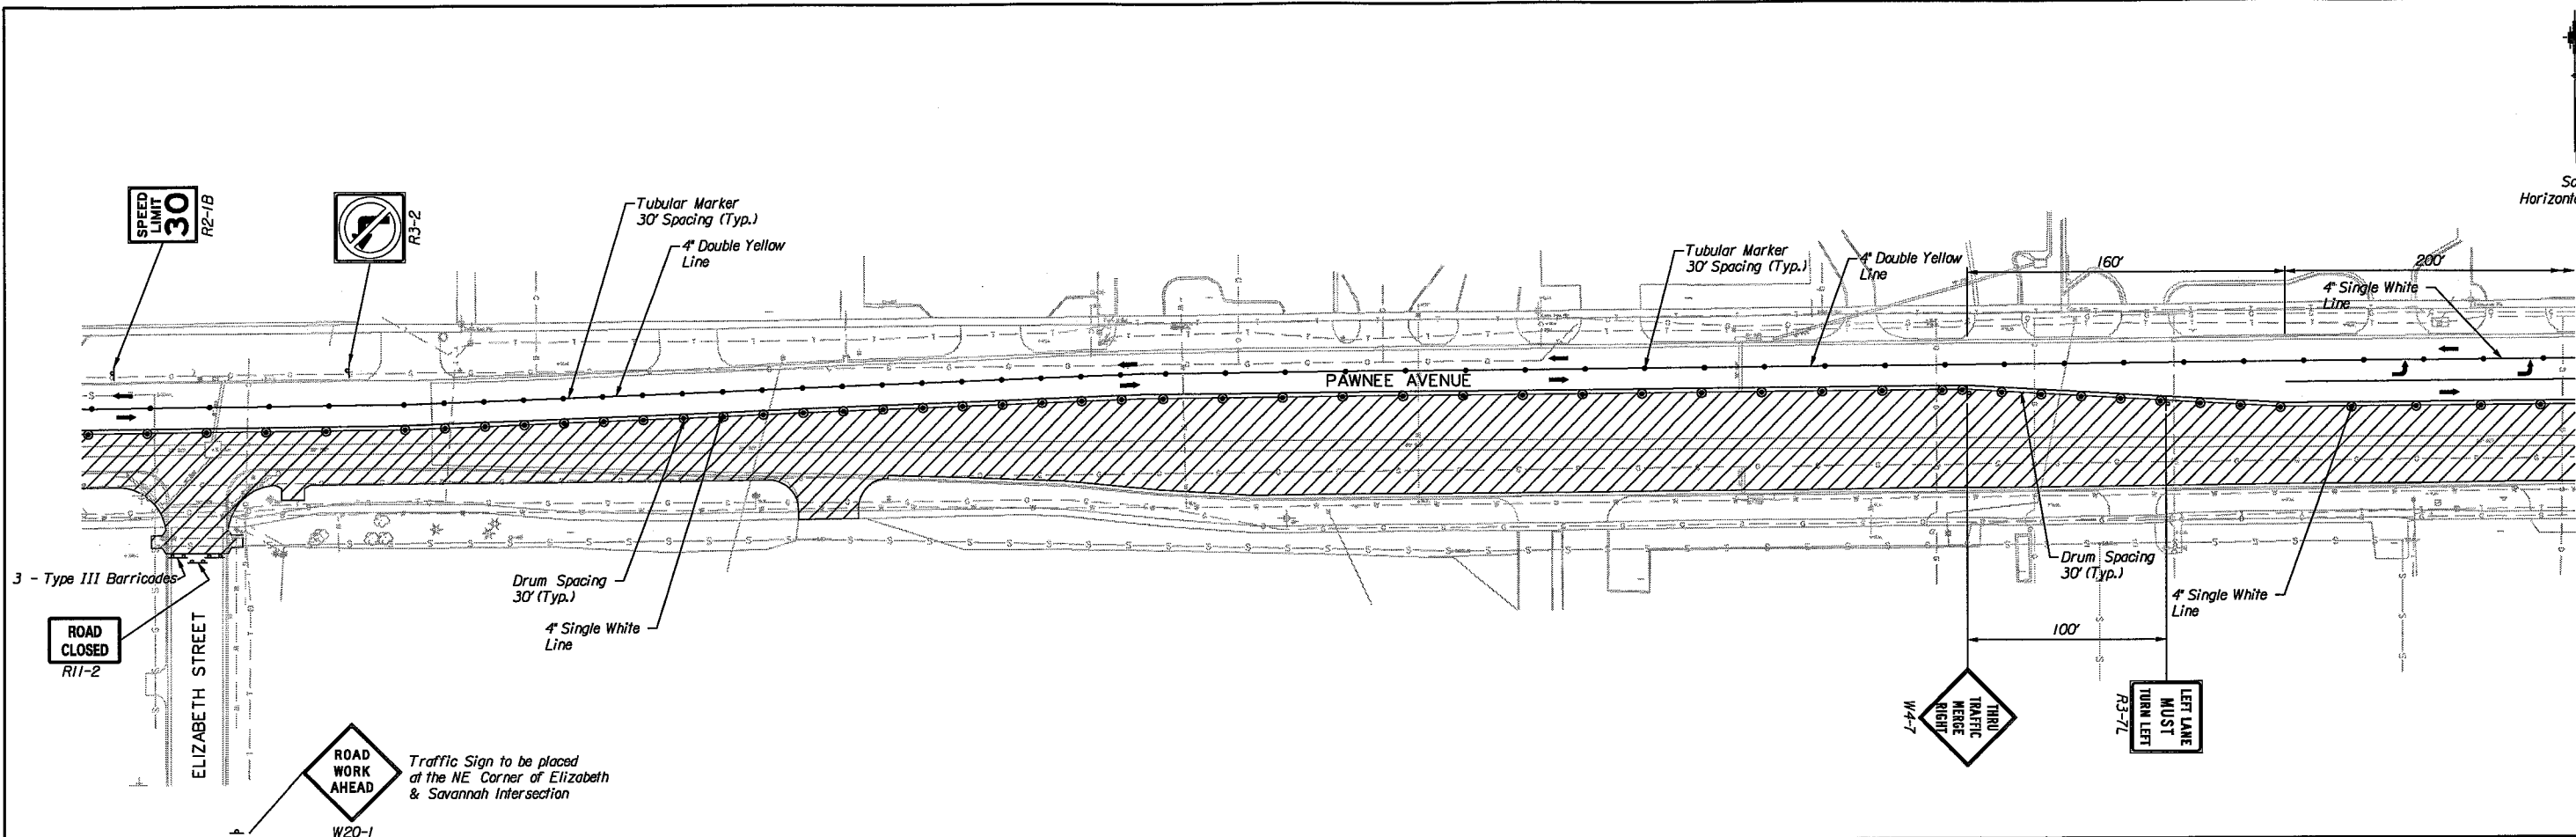

Scale  
Horizontal 1" = 40'

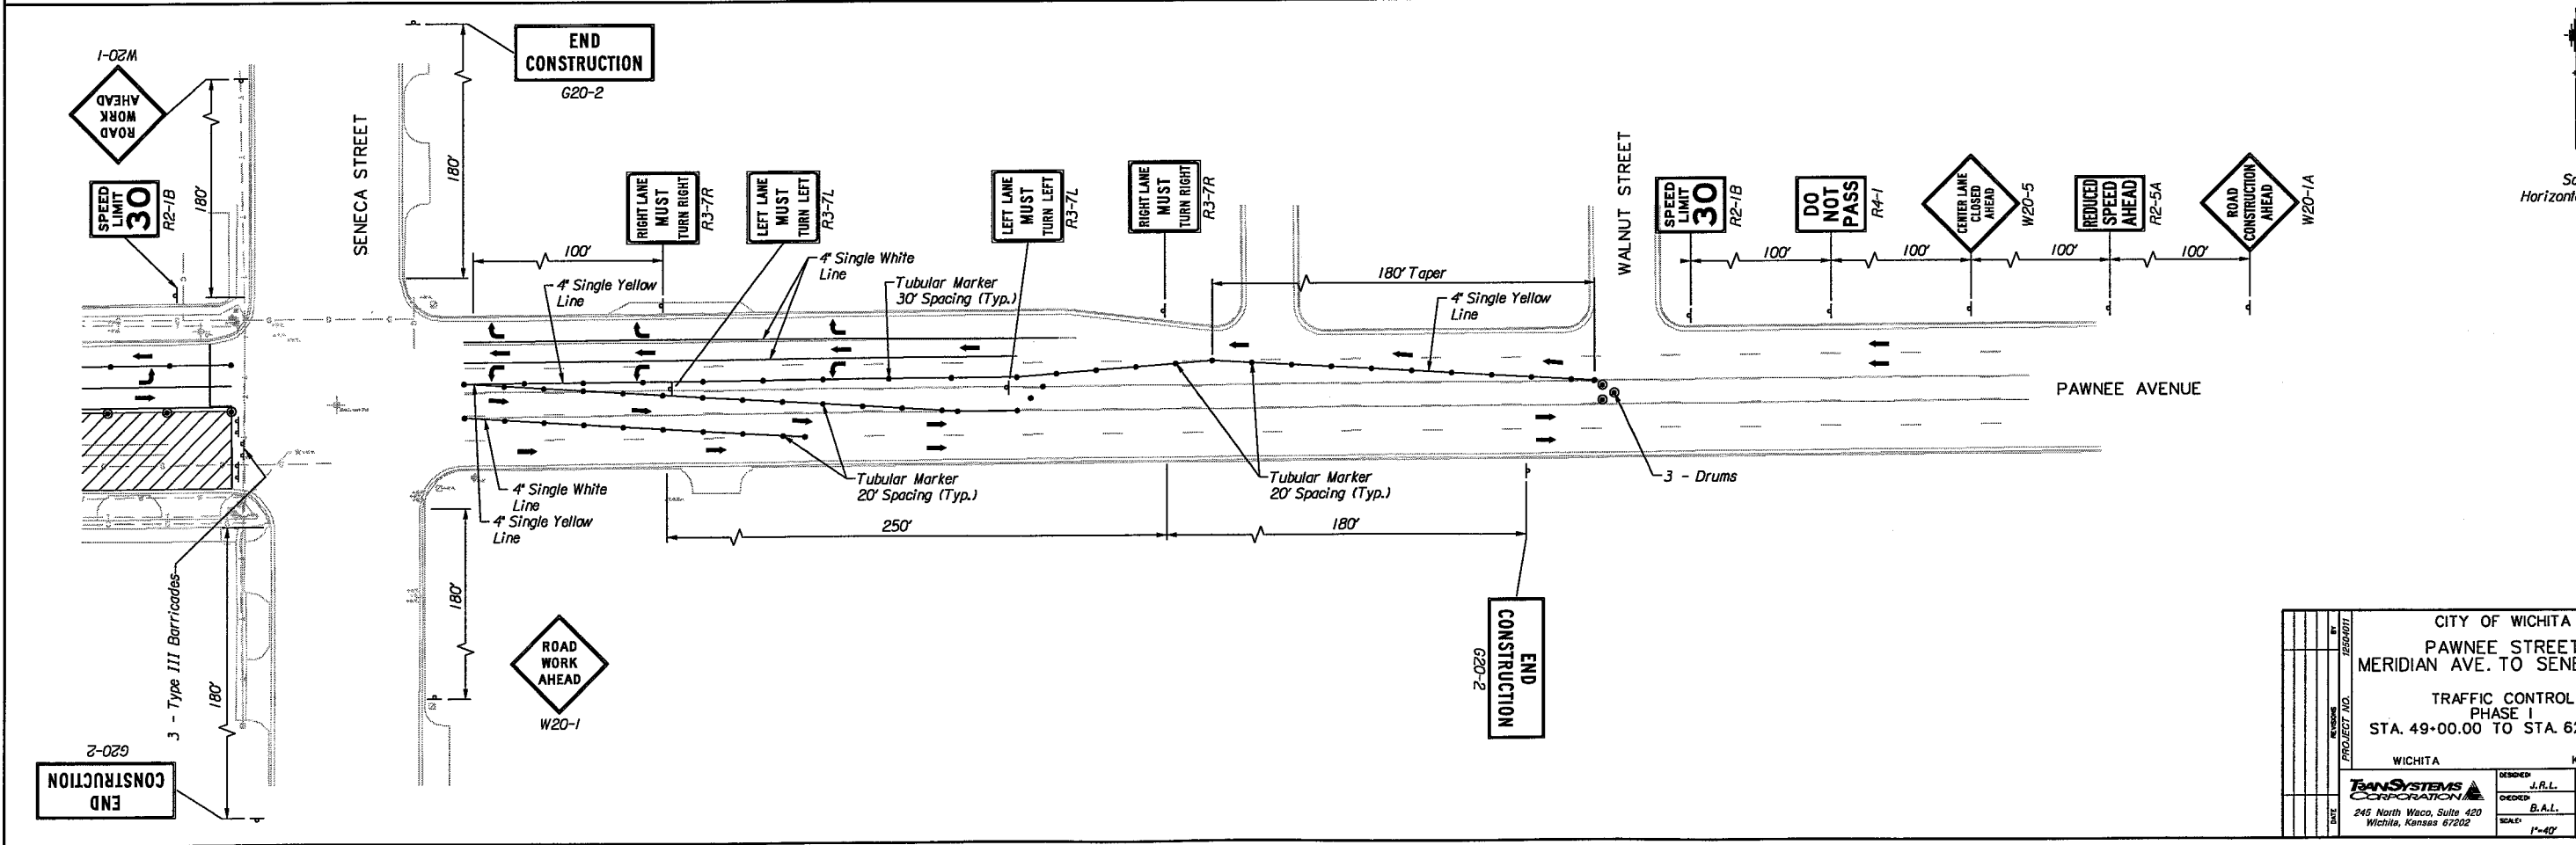

CITY OF WICHITA	
PAWNEE STREET MERIDIAN AVE. TO SENECA ST.	
TRAFFIC CONTROL PHASE I STA. 49+00.00 TO STA. 62+25.45	
WICHITA	KANSAS
DESIGNED BY J.R.L.	DRAWN BY D.A.N.
CHECKED BY B.A.L.	DATE 9/11/2006
SCALE 1"=40'	SHEET NO. 44

P:\w04\0011\road\tr03.sht  
 9/11/2006 1:42:18 PM