



Scale
Horizontal 1" = 40'

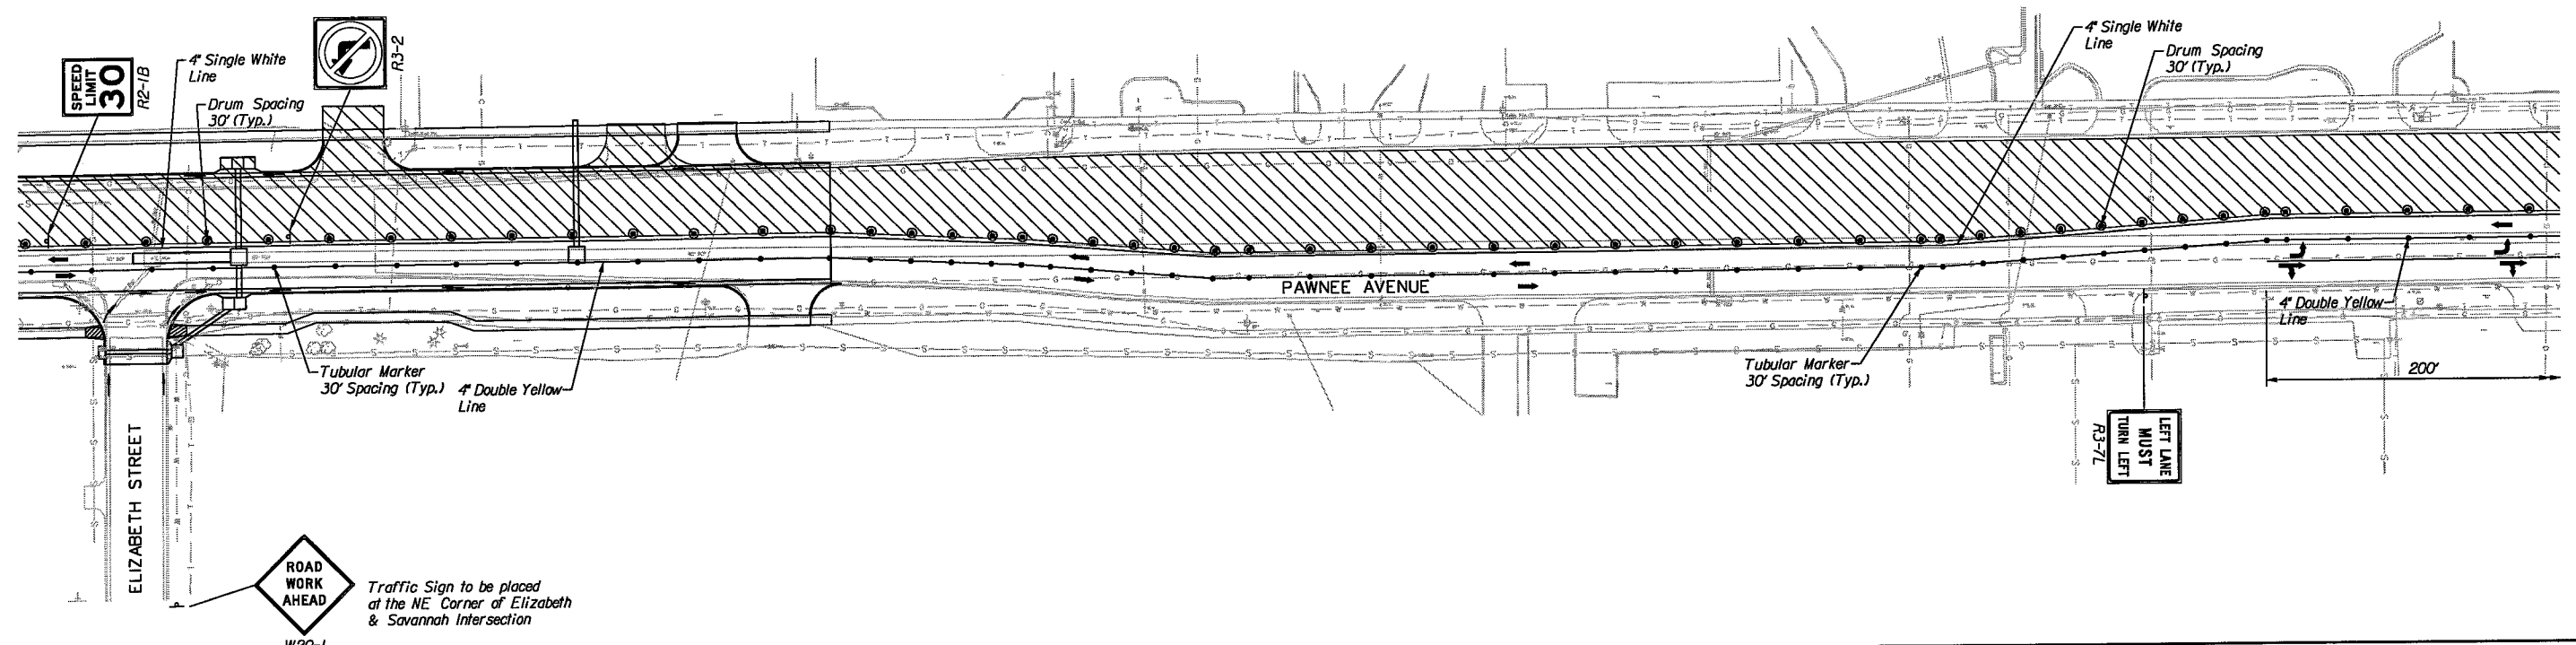

Scale
Horizontal 1" = 40'

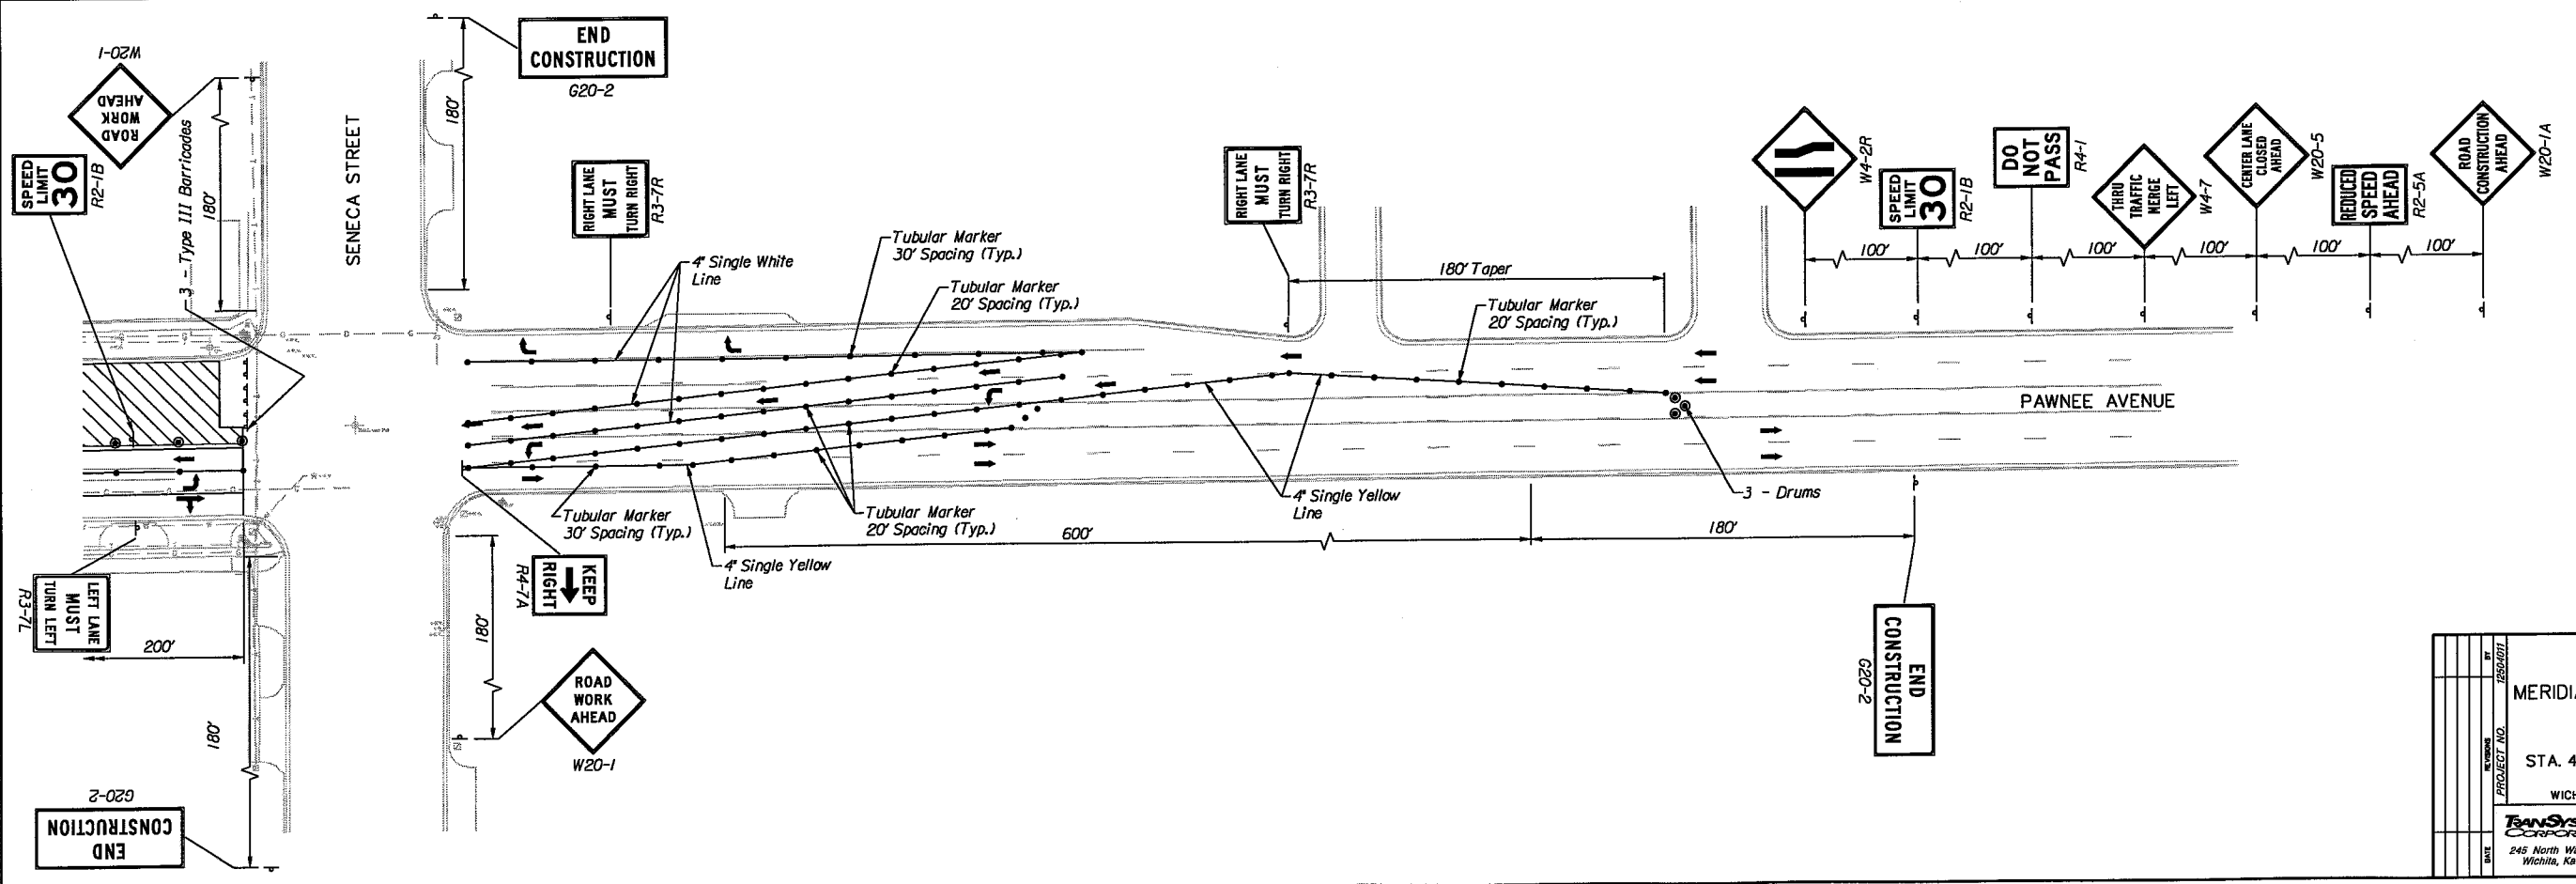

CITY OF WICHITA		PAWNEE STREET	
MERIDIAN AVE. TO SENECA ST.		TRAFFIC CONTROL	
PHASE II		STA. 49+00.00 TO STA. 62+25.45	
WICHITA	KANSAS	DESIGNED: J.R.L.	DRAWN: D.A.M.
REVISIONS	DATE	CHECKED: B.A.L.	DATE: 9/11/2006
PROJECT NO. 06040771	SCALE: 1"=40'	SHEET NO. 47	

9:\wi04\0011\road\tr06.sht 9/11/2006 1:42:21 PM