
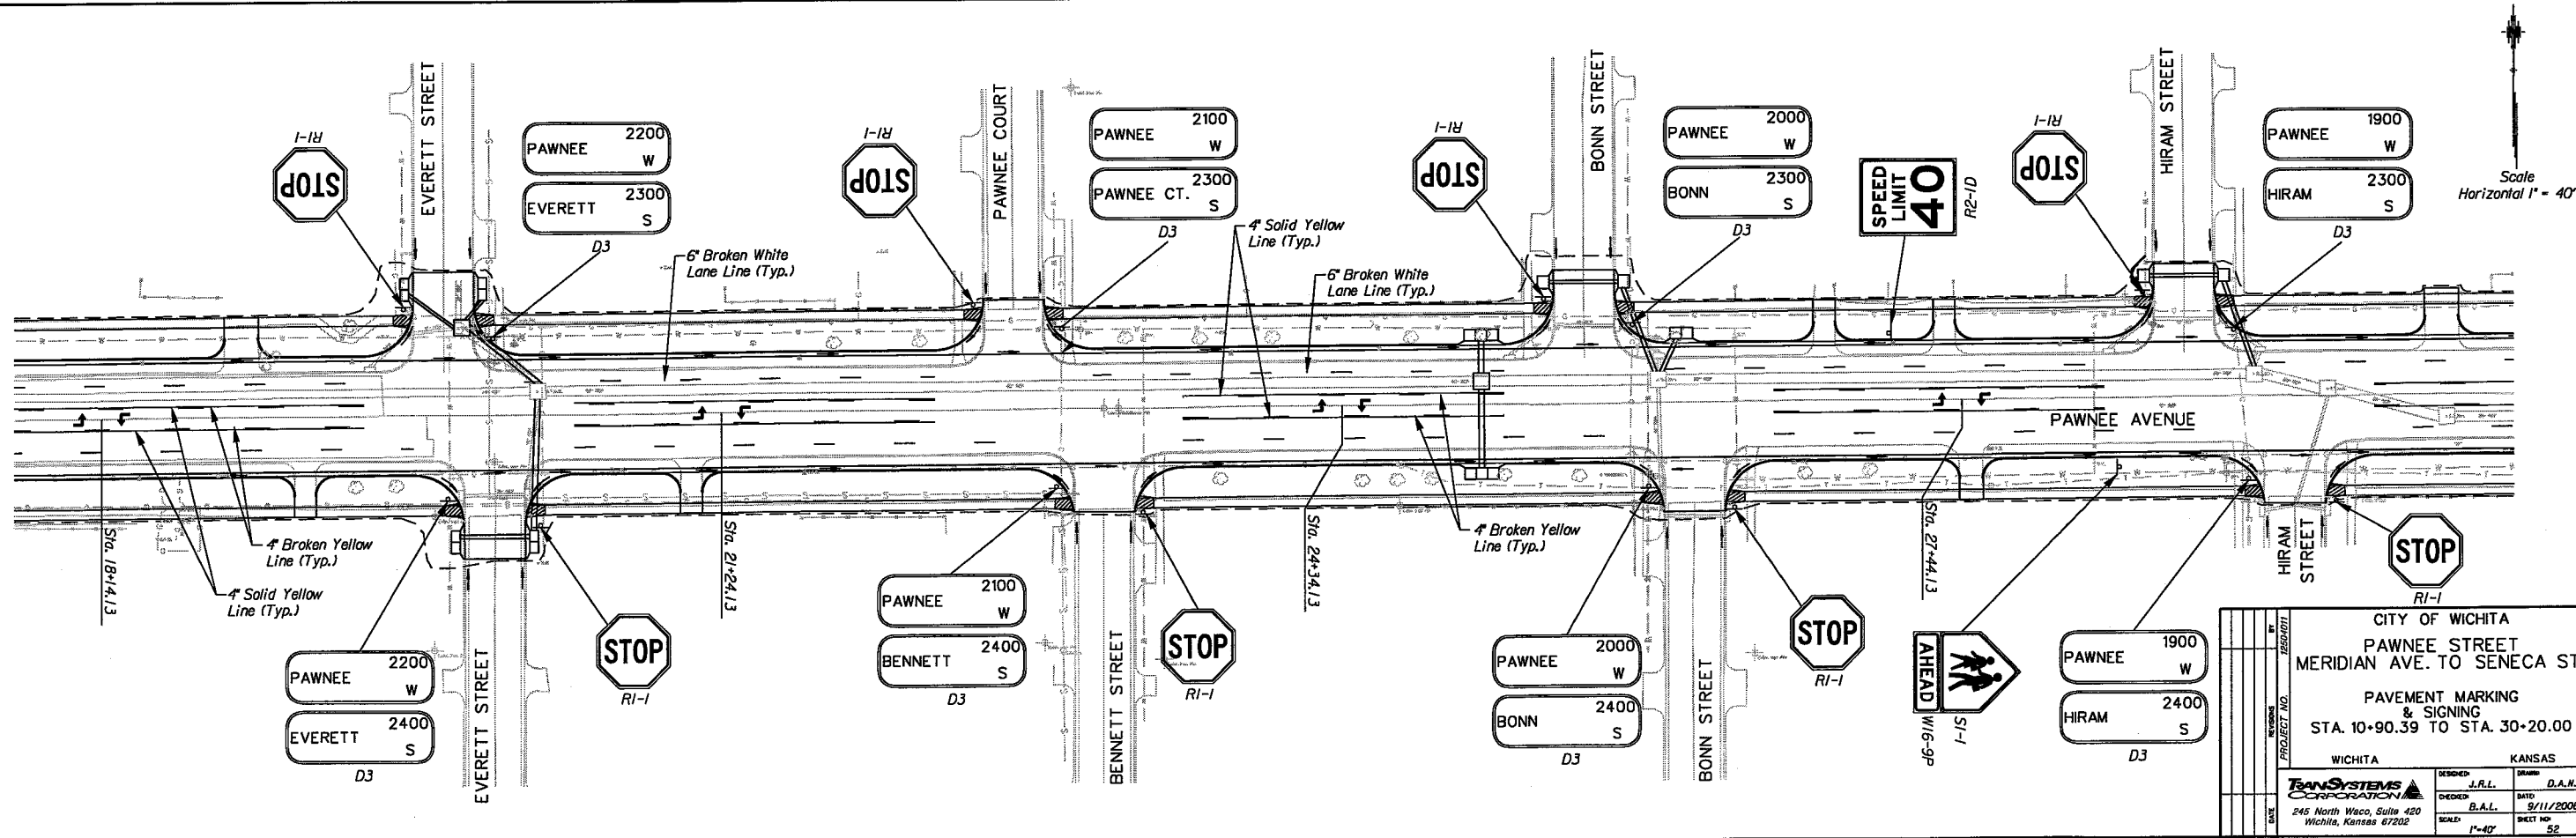


Note: All Striping Shall be Thermoplastic.

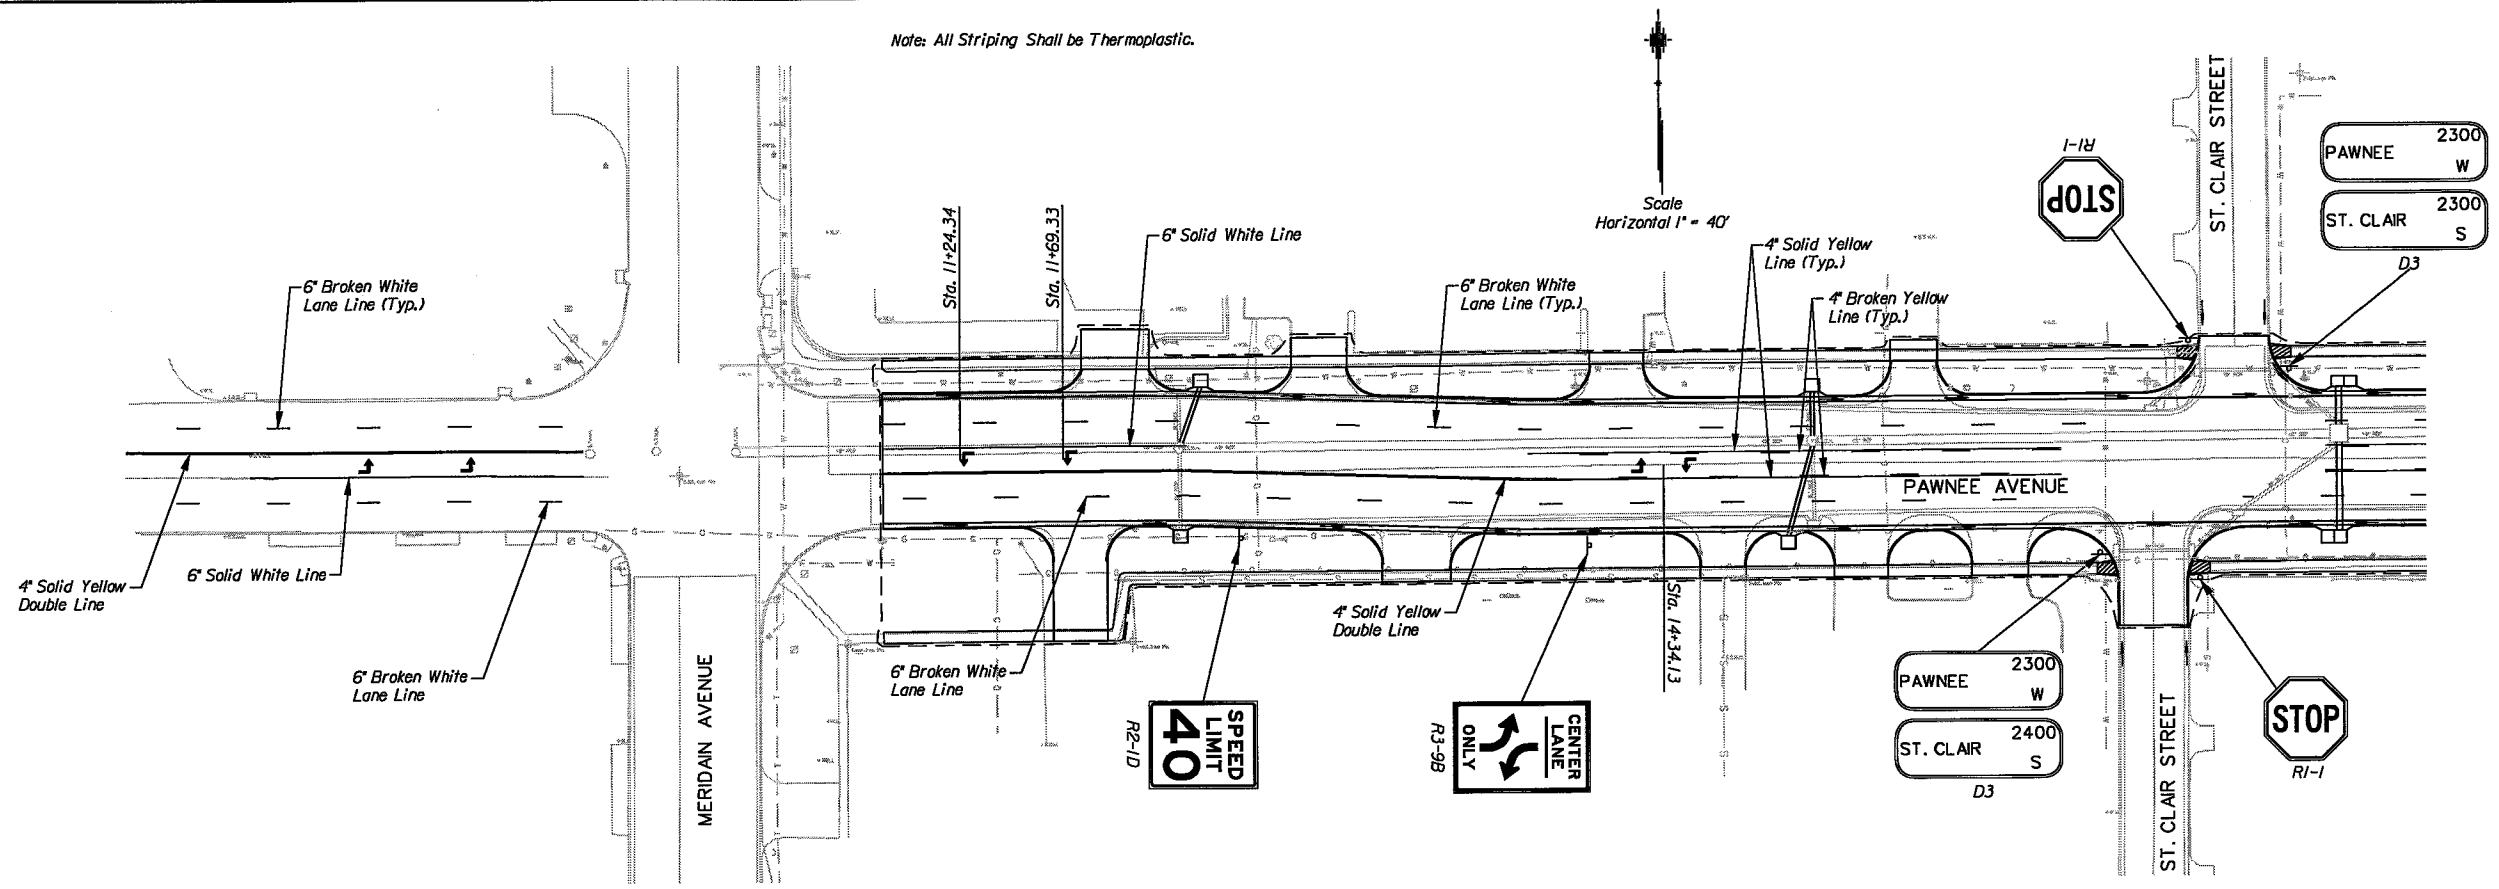

CITY OF WICHITA	
PAWNEE STREET MERIDIAN AVE. TO SENECA ST.	
PAVEMENT MARKING & SIGNING	
STA. 10+90.59 TO STA. 30+20.00	
WICHITA	KANSAS
DESIGNED: J.R.L.	DRAWN: D.A.H.
CHECKED: B.A.L.	DATE: 9/11/2006
SCALE: 1"=40'	SHEET NO: 52

g:\w04\0011\road\mm01.sht 9/11/2006 1:42:23 PM