



Note: All Striping Shall be Thermoplastic.

Scale
Horizontal 1" = 40'

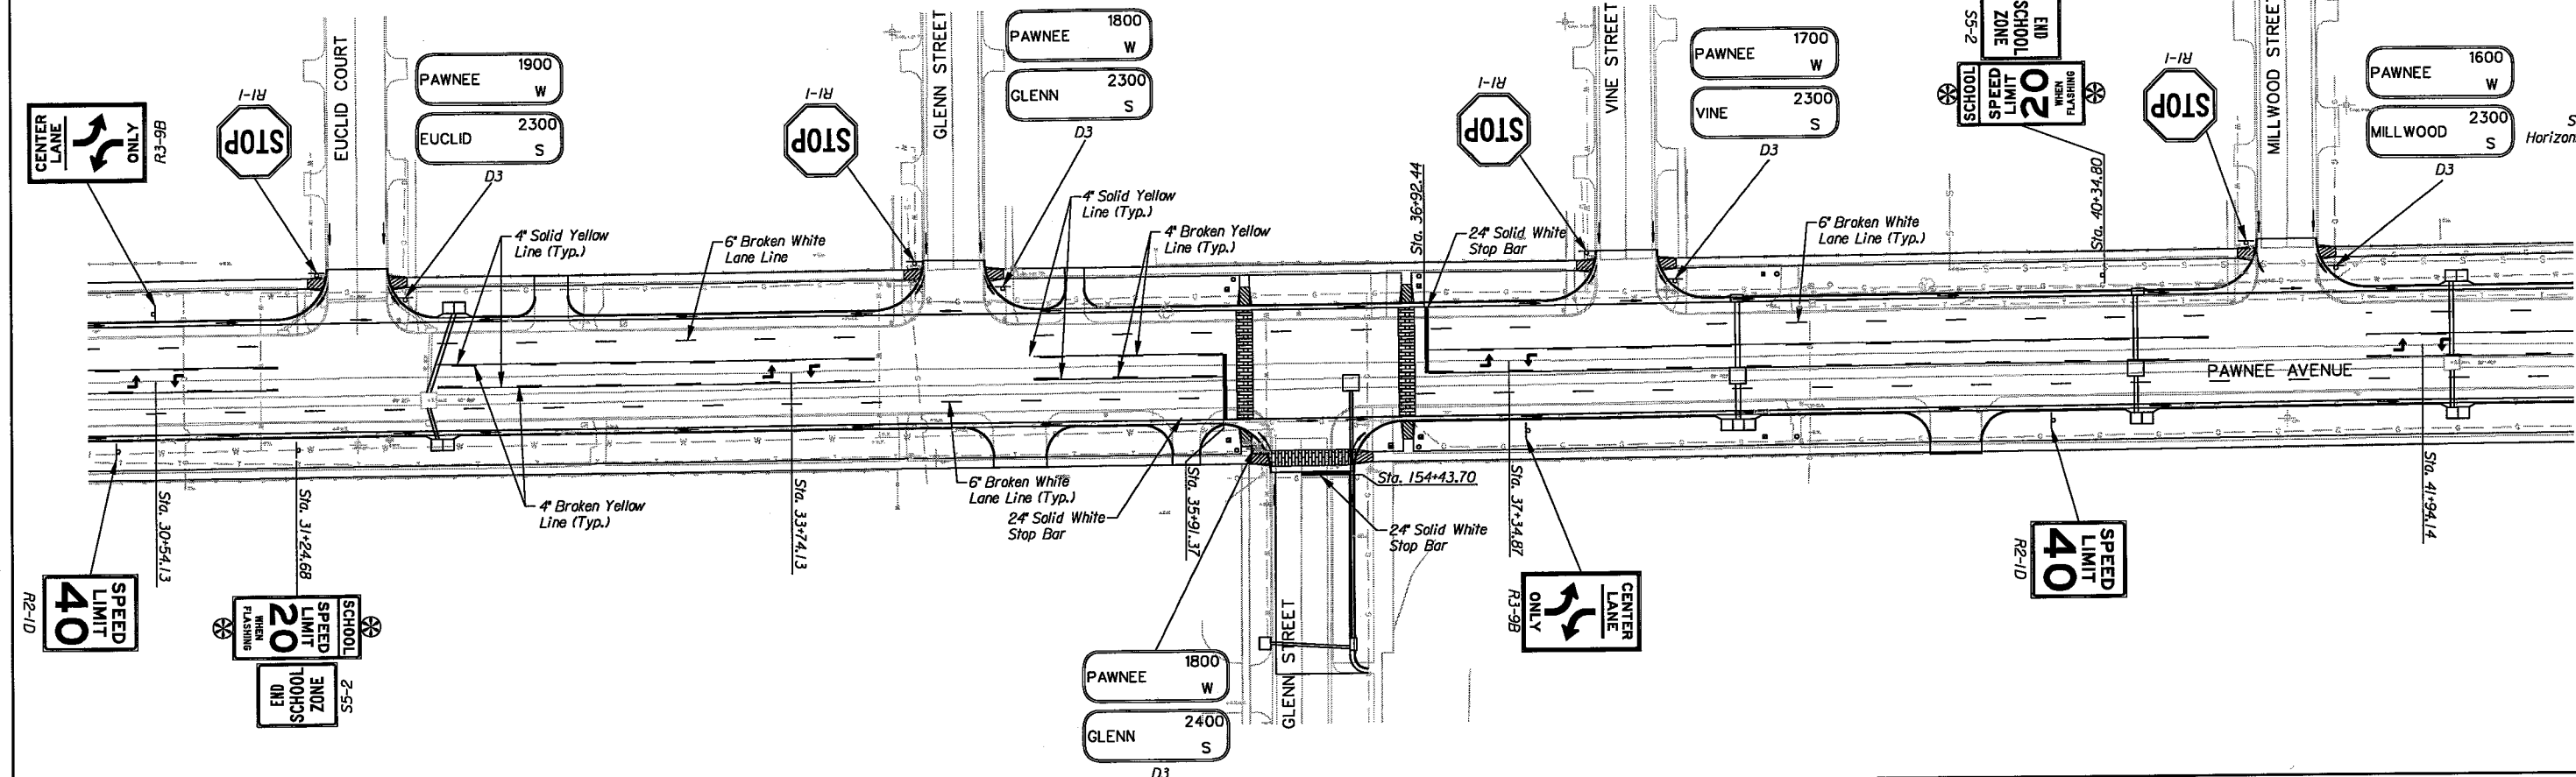

Scale
Horizontal 1" = 40'

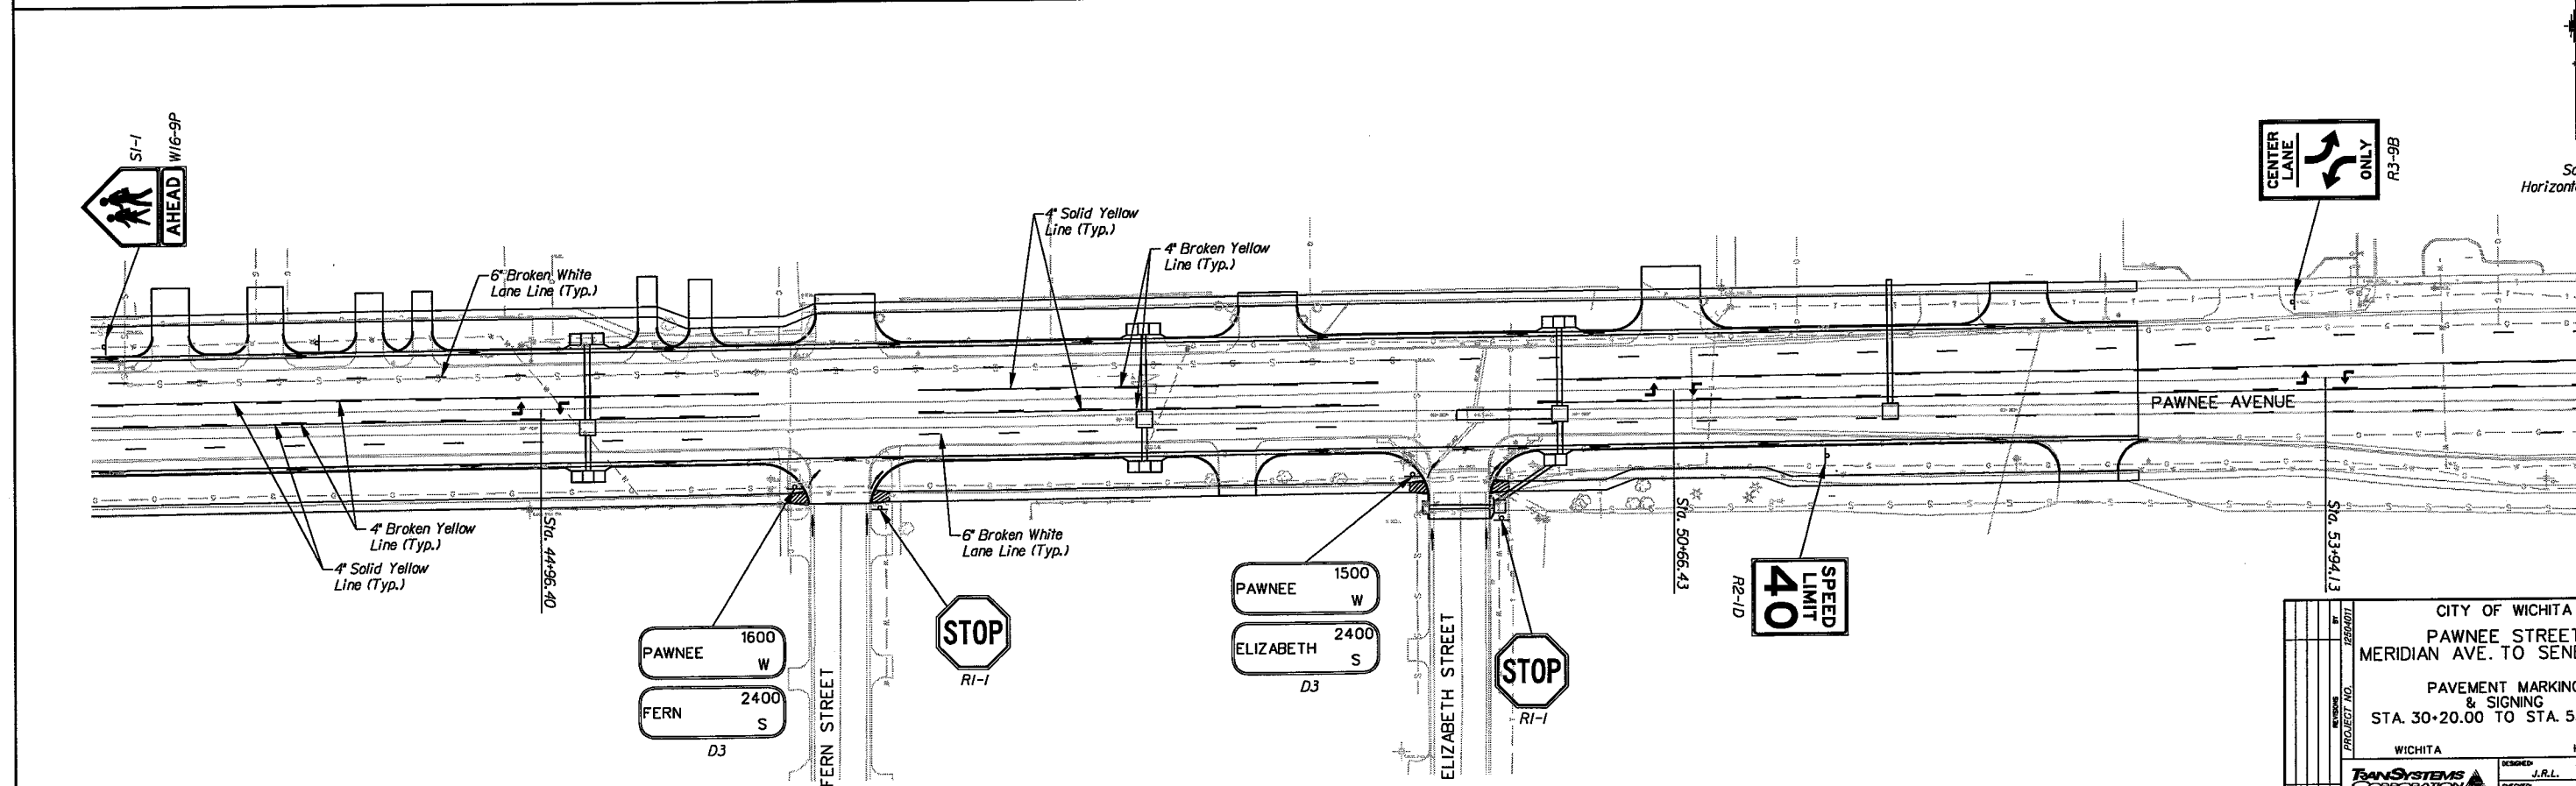

CITY OF WICHITA	
PAWNEE STREET MERIDIAN AVE. TO SENECA ST.	
PAVEMENT MARKING & SIGNING STA. 30+20.00 TO STA. 55+20.00	
WICHITA	KANSAS
DESIGNED: J.R.L.	DRAWN: D.A.M.
CHECKED: B.A.L.	DATE: 9/11/2006
SCALE: 1"=40'	SHEET NO: 53

c:\w04\0011\road\pm02.sht
9/11/2006 1:42:24 PM