


6:\w04\0011\road\wd01.sht
9/11/2006 1:52:48 PM

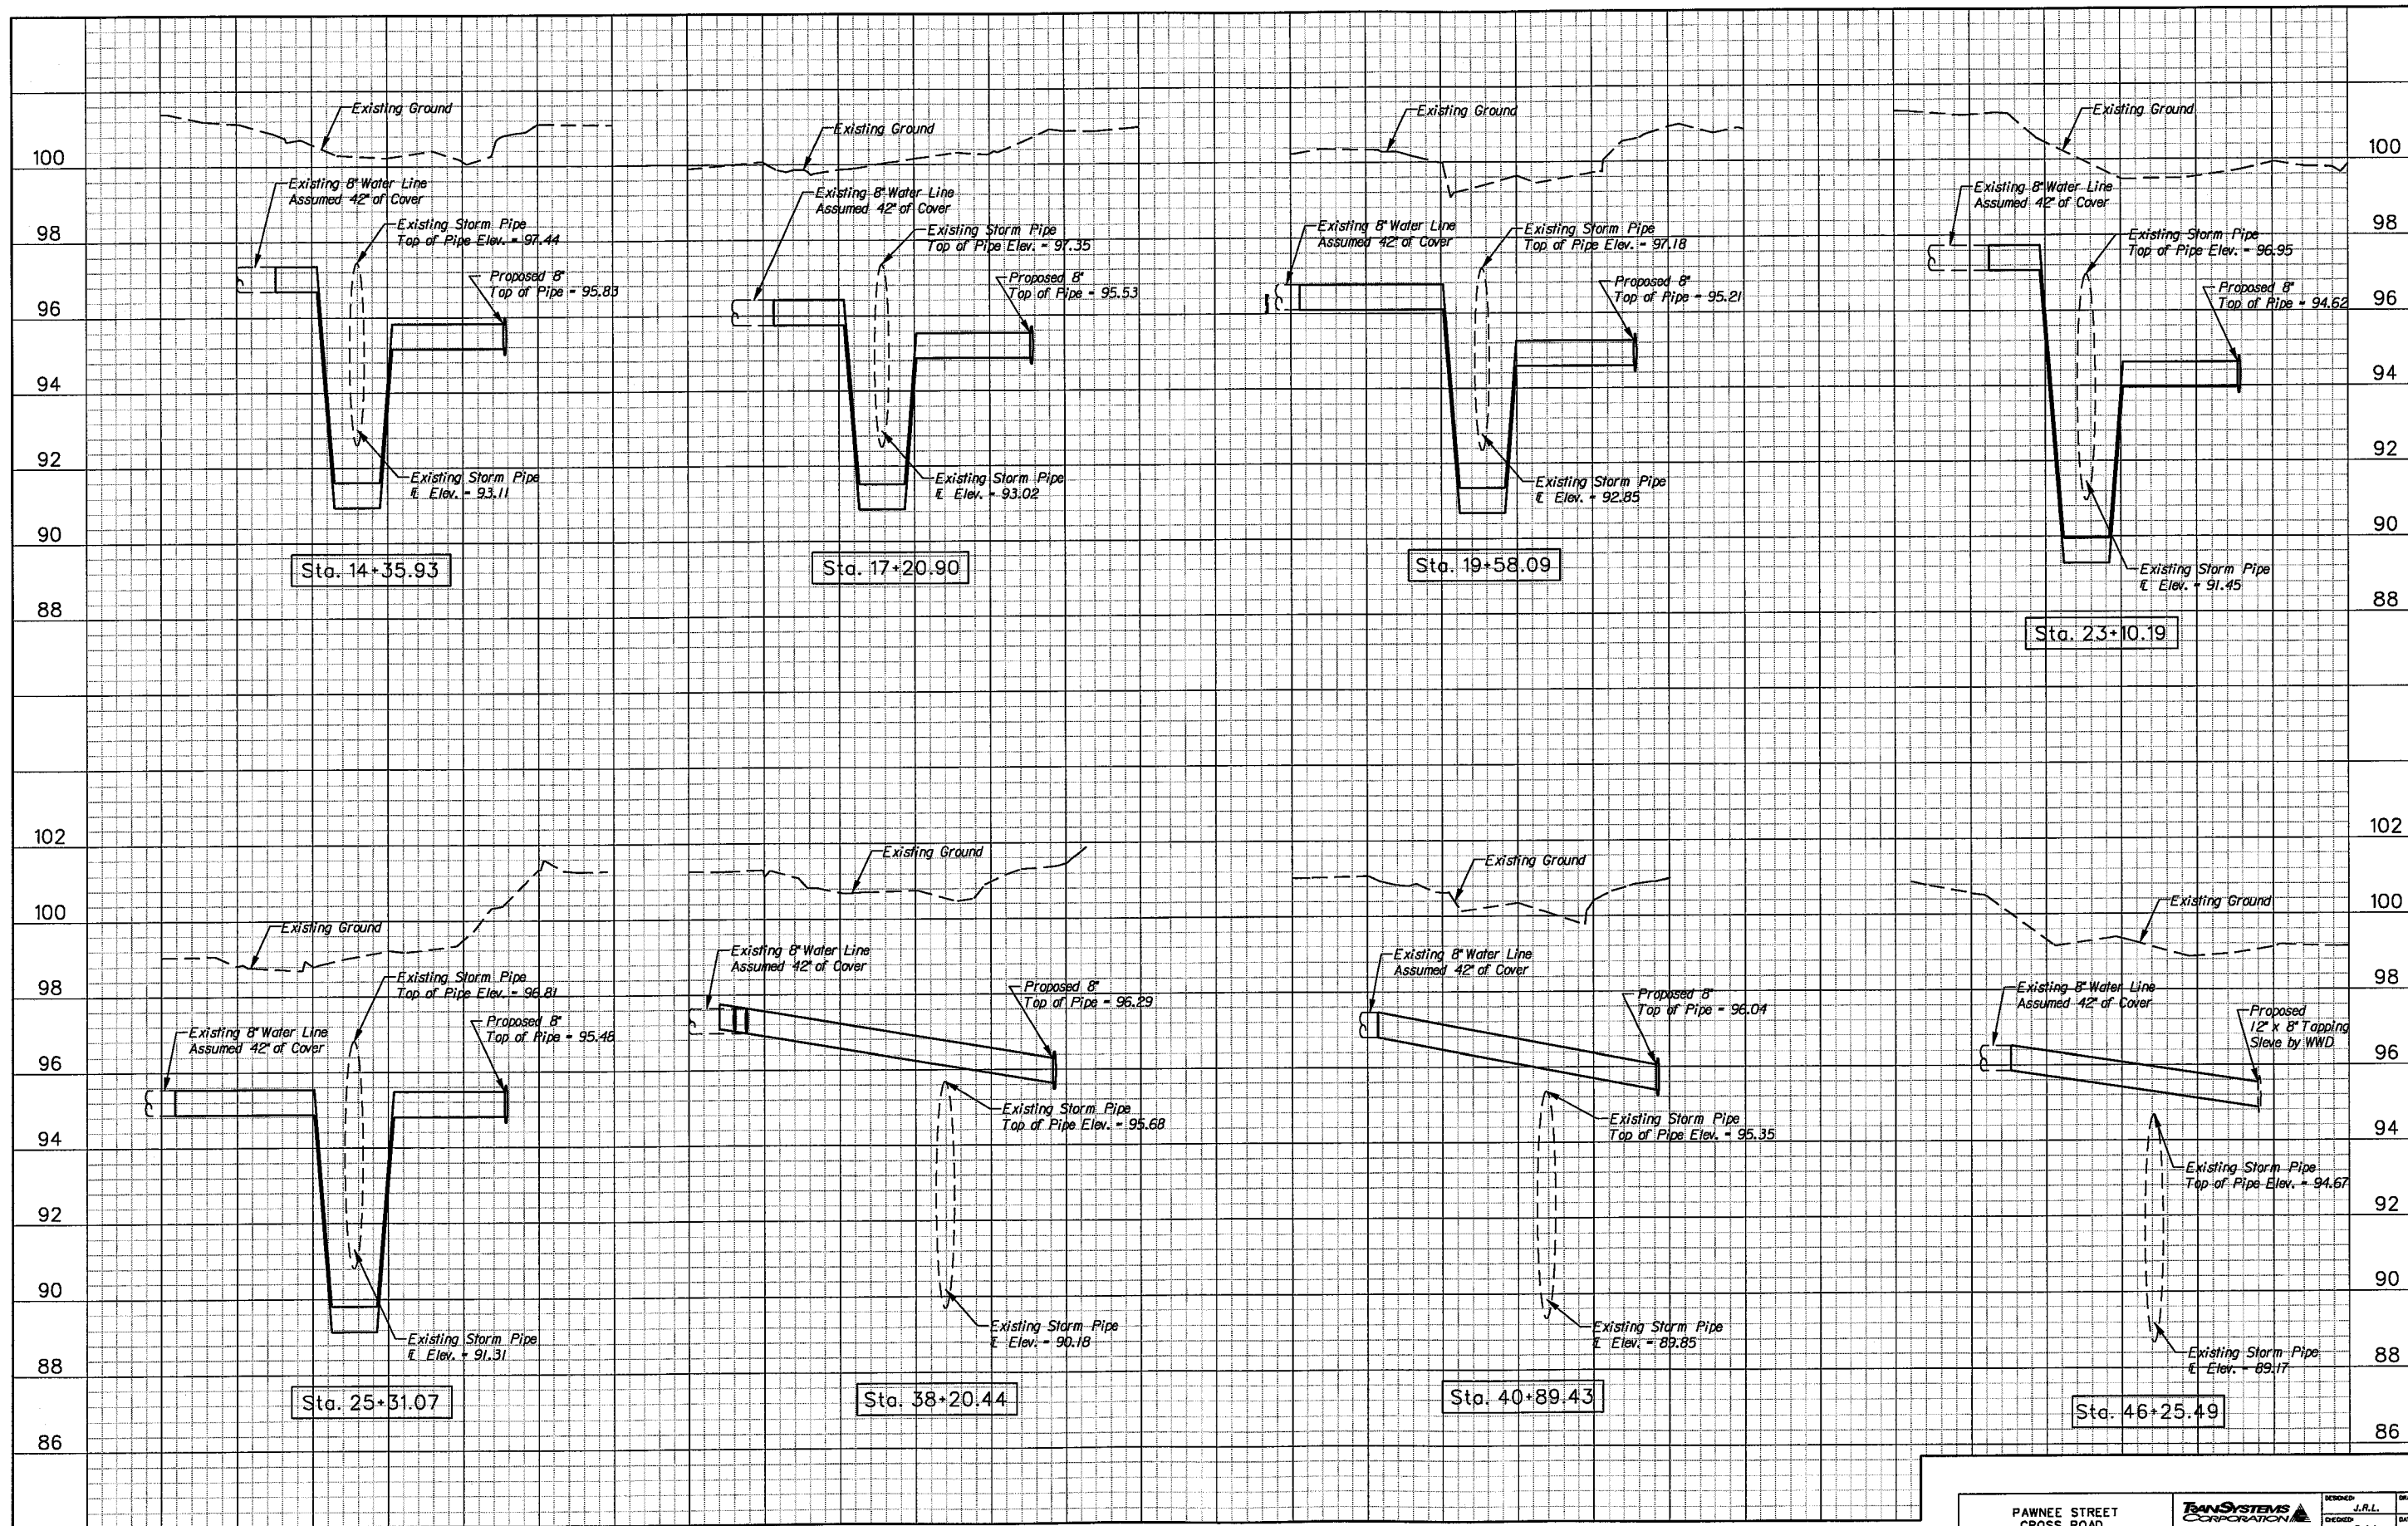

PAWNEE STREET CROSS ROAD 8" WATER LINE PROFILES	 TRANSYSTEMS CORPORATION 245 North Waco, Suite 420 Wichita, Kansas 67202	DESIGNED: J.R.L.	DRAWN: D.A.W.
		CHECKED: B.A.L.	DATE: 9/11/2006
		SCALE:	SHEET NO: 72