


70 60 50 40 30 20 10 0 10 20 30 40 50 60 70

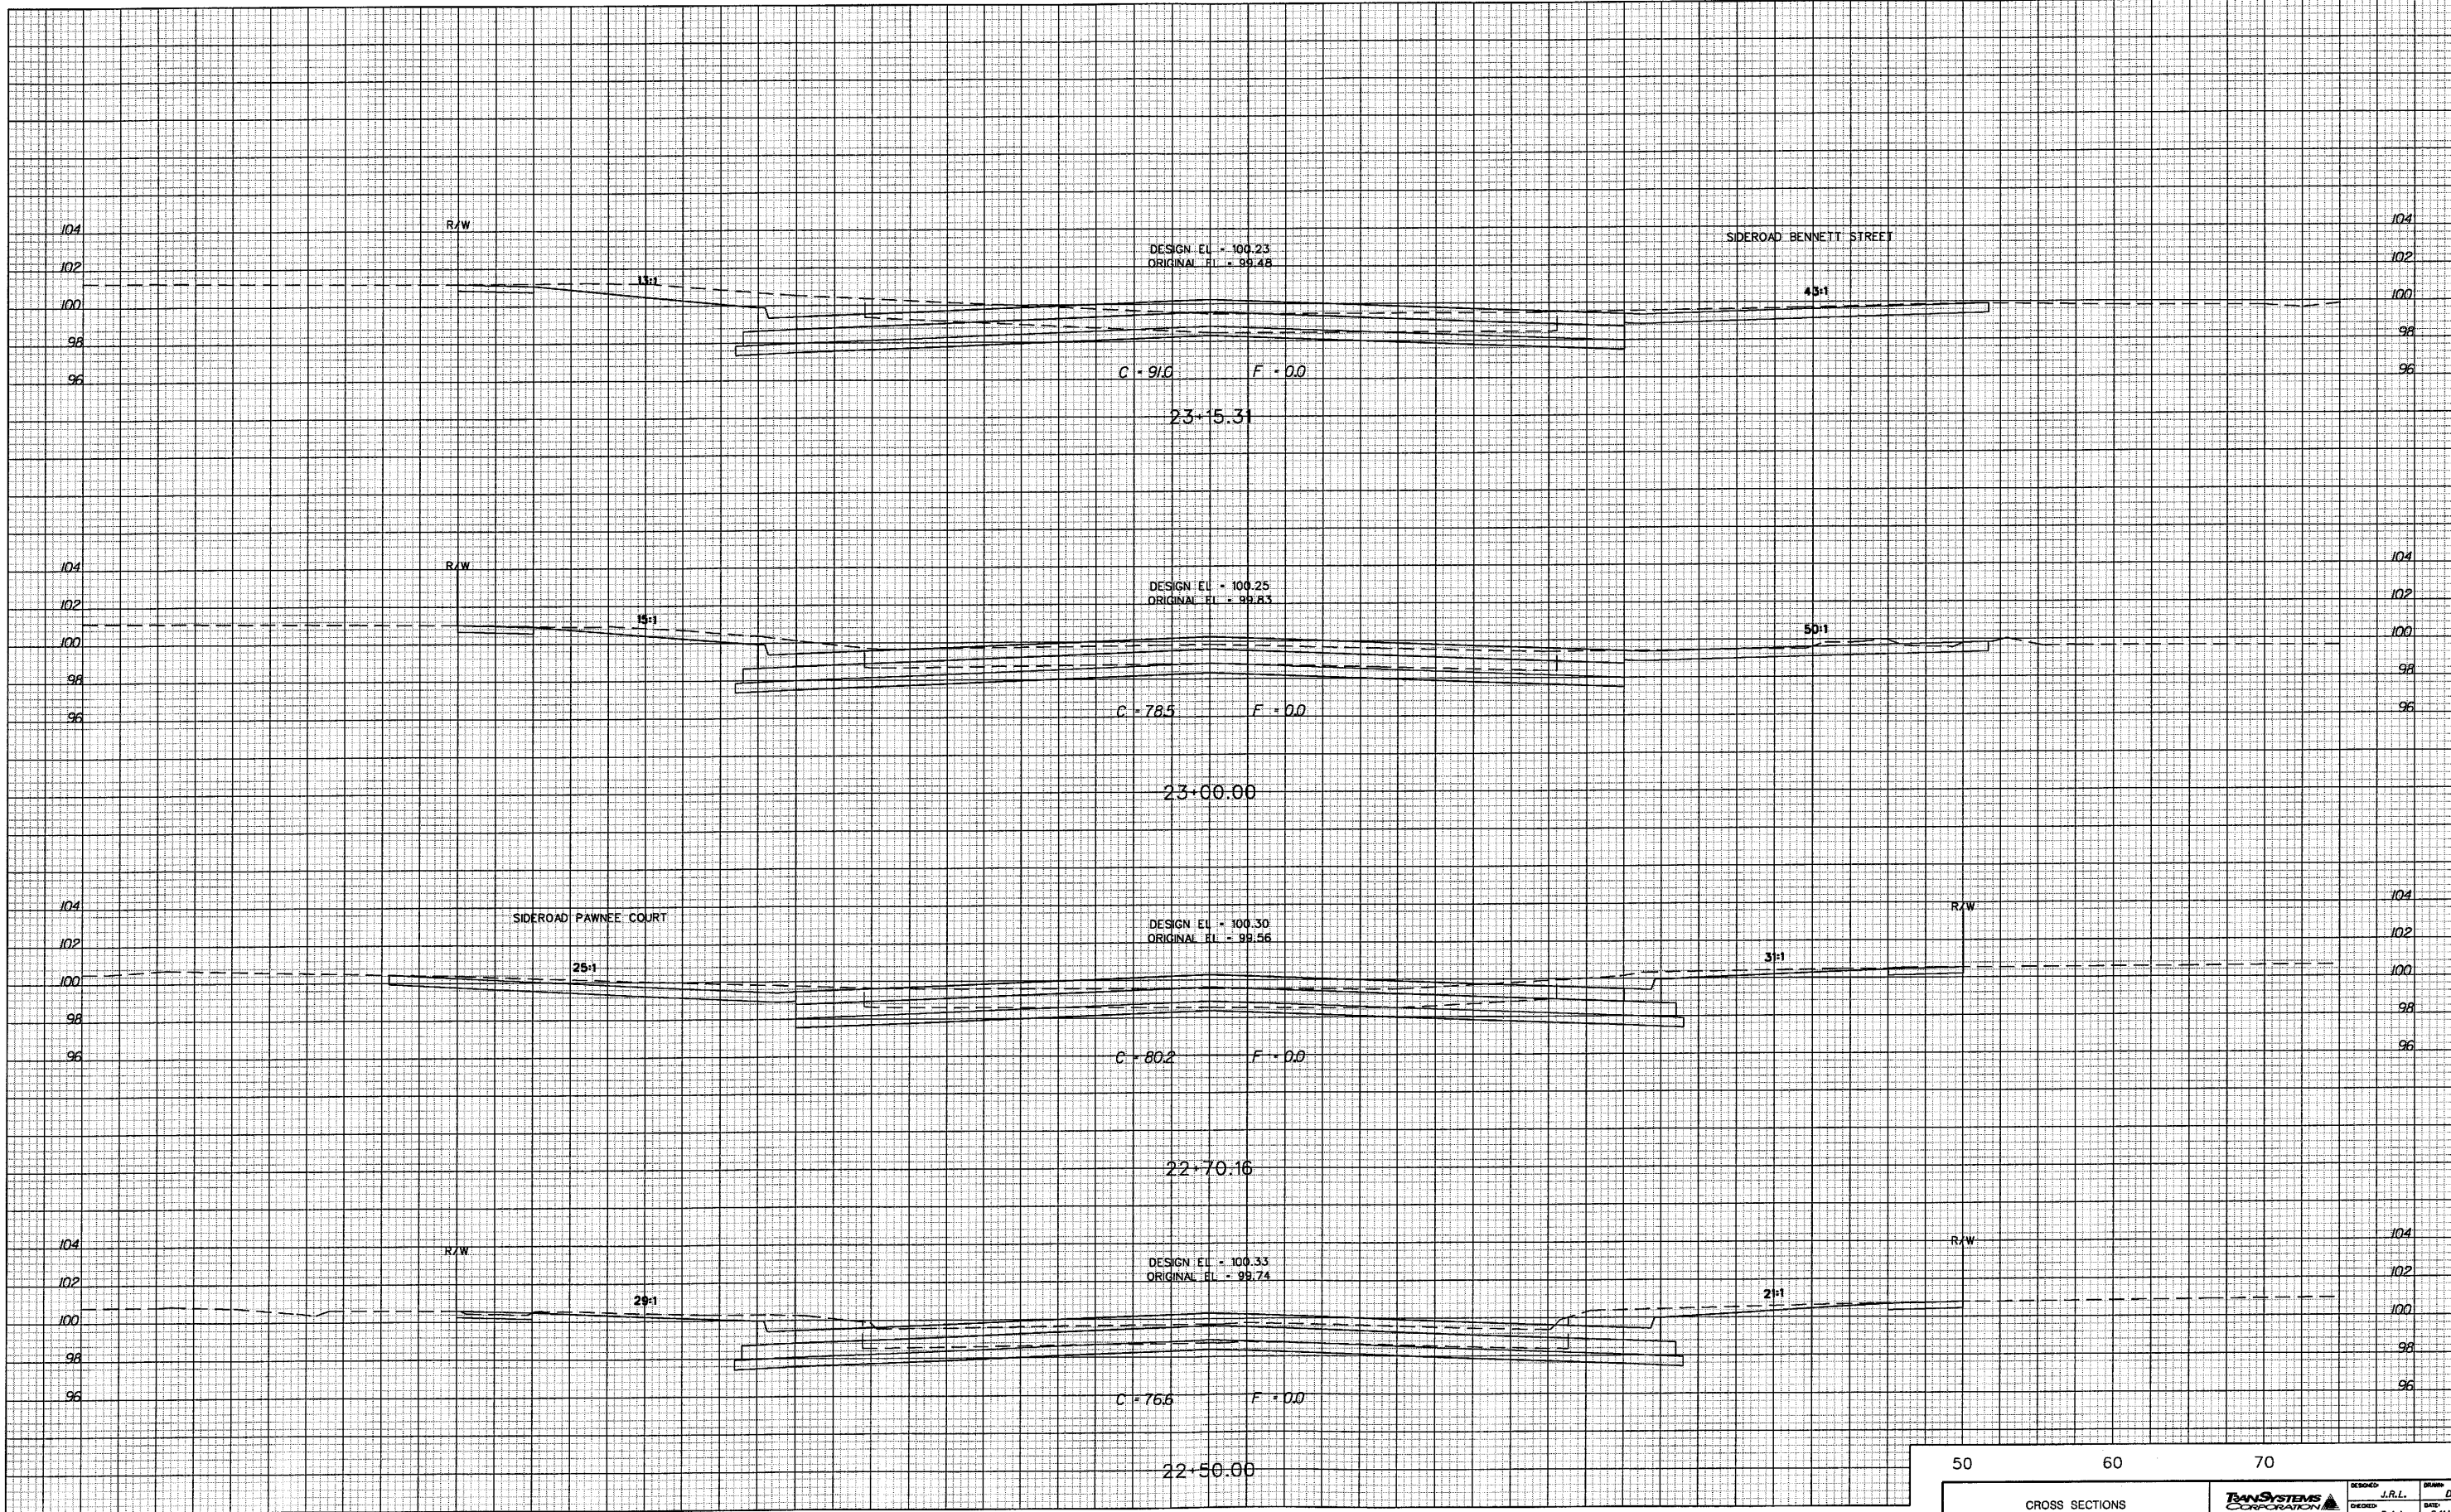

70 60 50 40 30 20 10 0 10 20 30 40 50 60 70

CROSS SECTIONS Sta. 22+50.00 - Sta. 23+15.31		 245 North Waco, Suite 420 Wichita, Kansas 67202	DESIGNED: J.R.L.	DRAWN: D.A.N.
			CHECKED: B.A.L.	DATE: 9/11/2006
		SCALE: Vert. 1"=5'	SHEET NO. 83	