


70 60 50 40 30 20 10 0 10 20 30 40 50 60 70

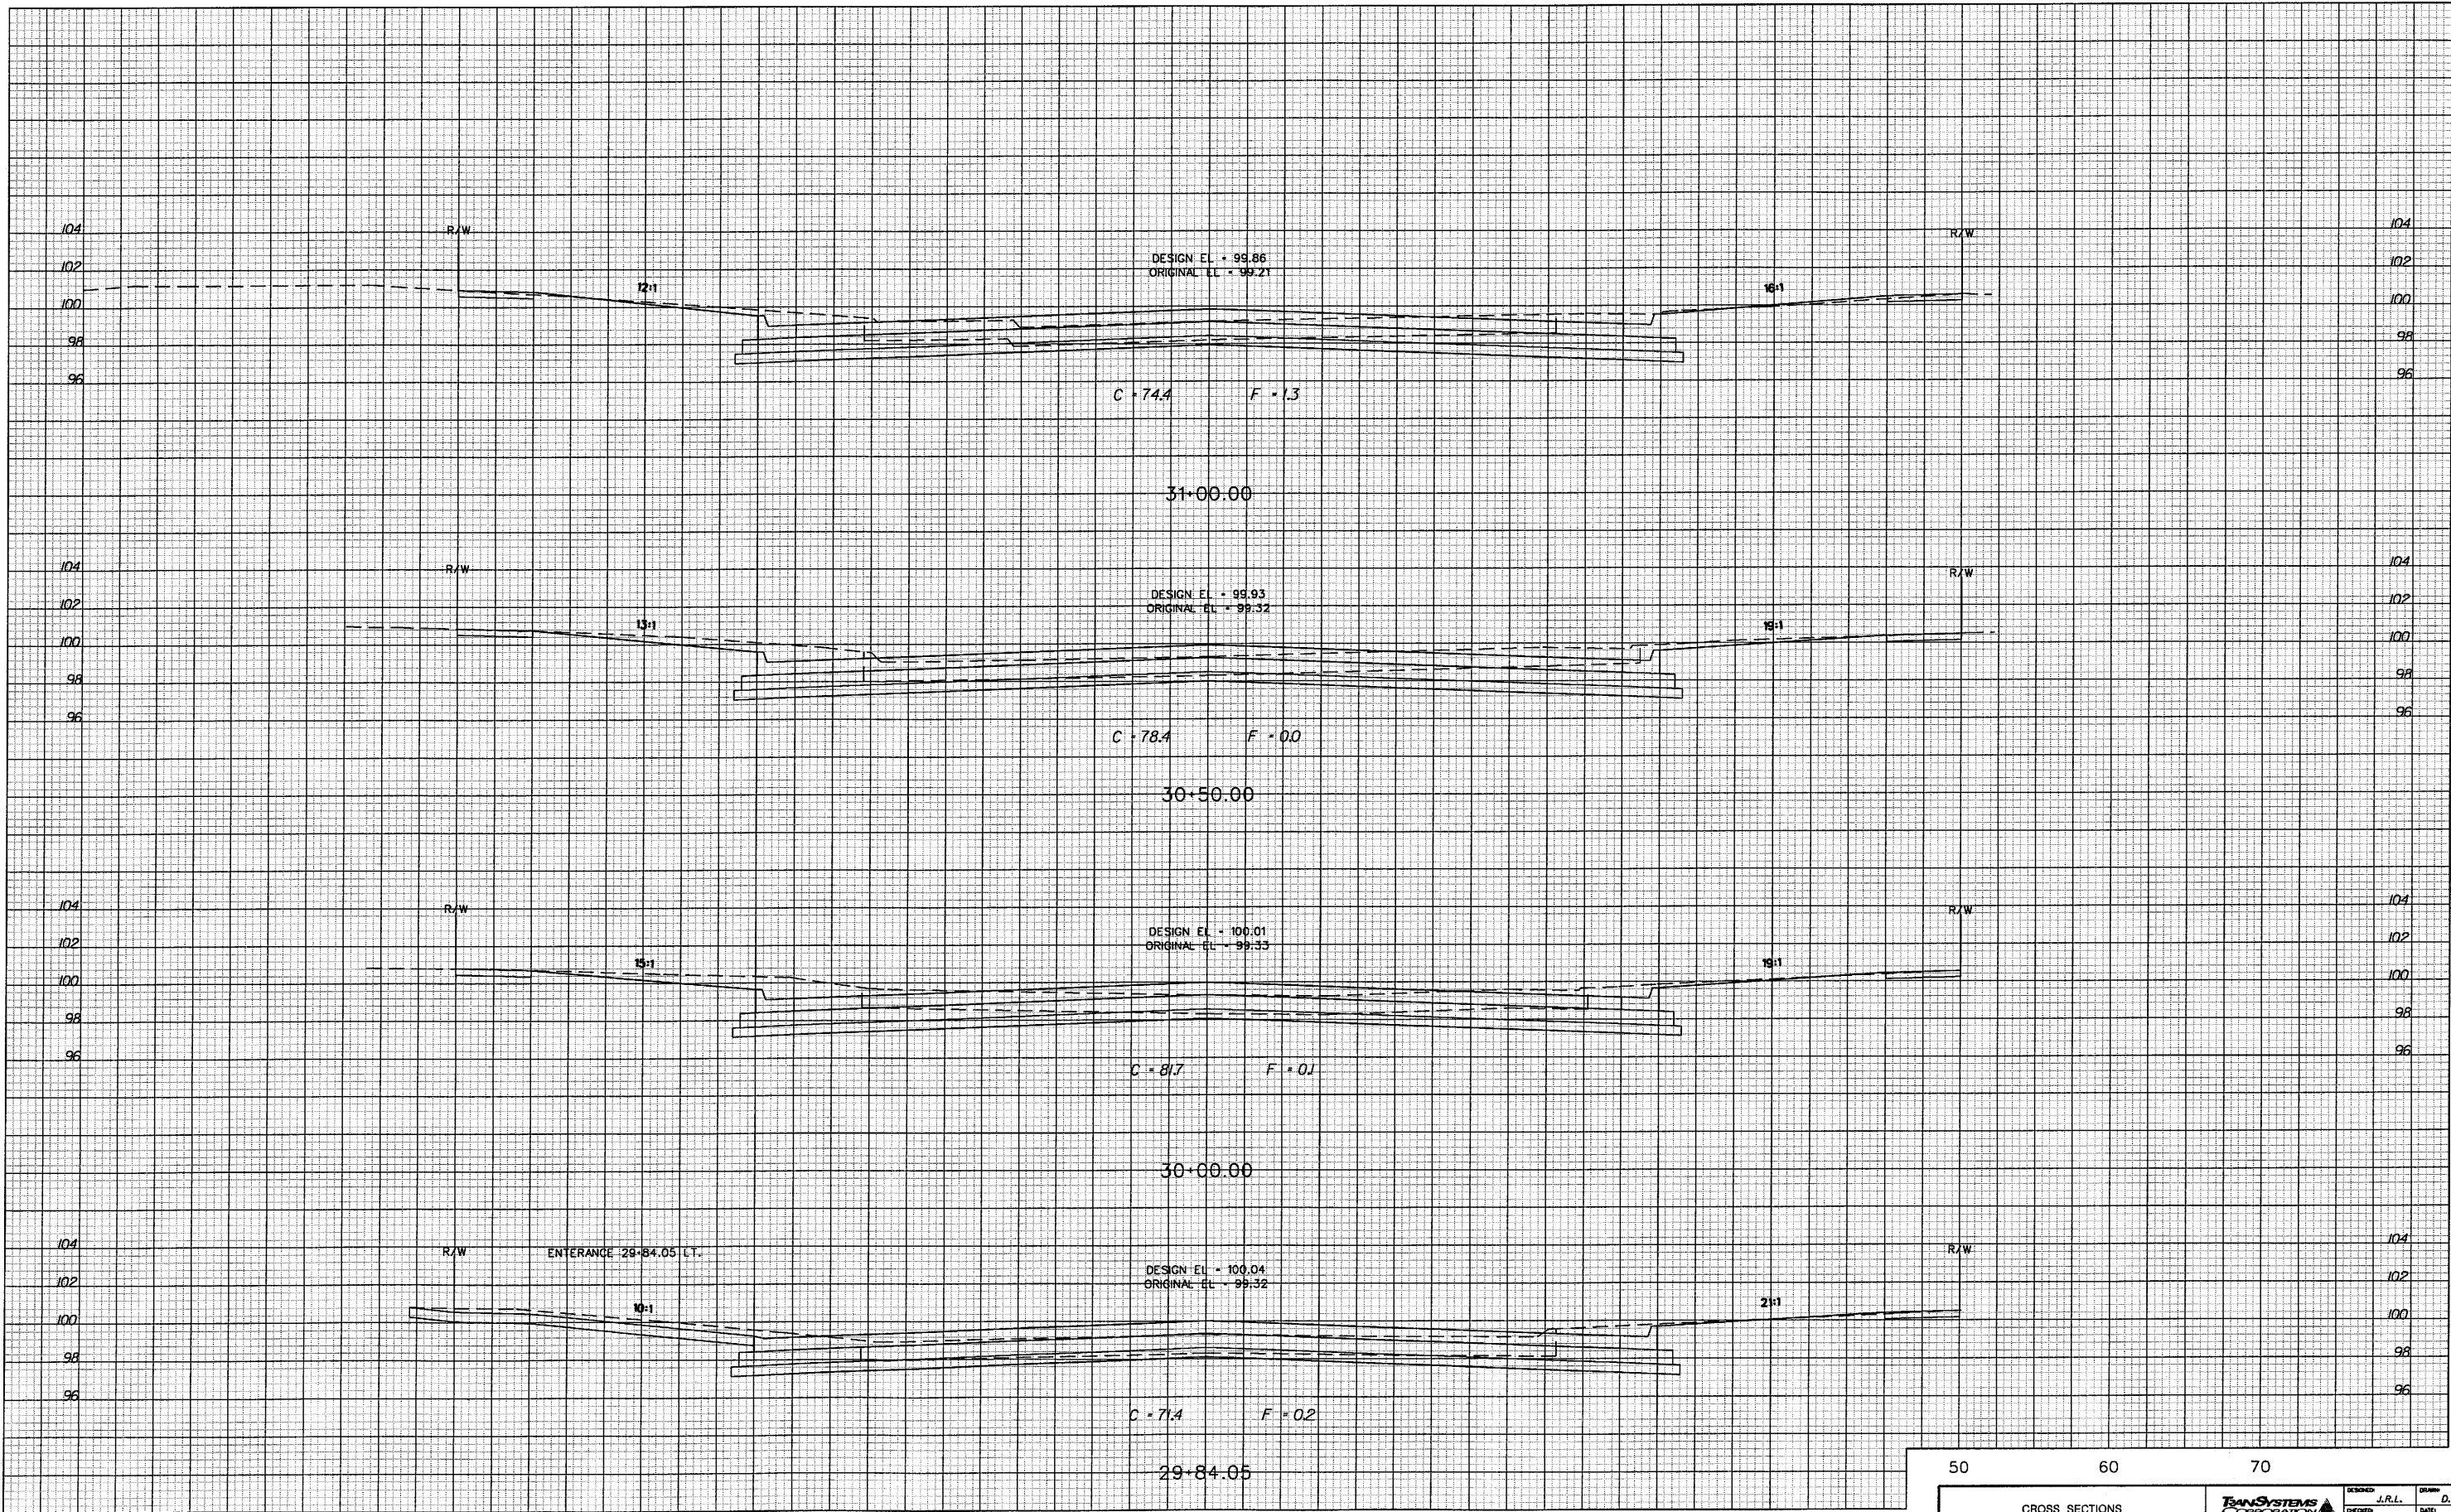

70 60 50 40 30 20 10 0 10 20 30 40 50 60 70

CROSS SECTIONS  
Sta. 29+84.05 - Sta. 31+00.00

**TRANSYSTEMS CORPORATION**  
245 North Waco, Suite 420  
Wichita, Kansas 67202

DESIGNED J.R.L.	DRAWN D.A.W.
CHECKED B.A.L.	DATE 9/11/2006
SCALE Vert. 1"=5'	SHEET NO. 89