


70 60 50 40 30 20 10 0 10 20 30 40 50 60 70

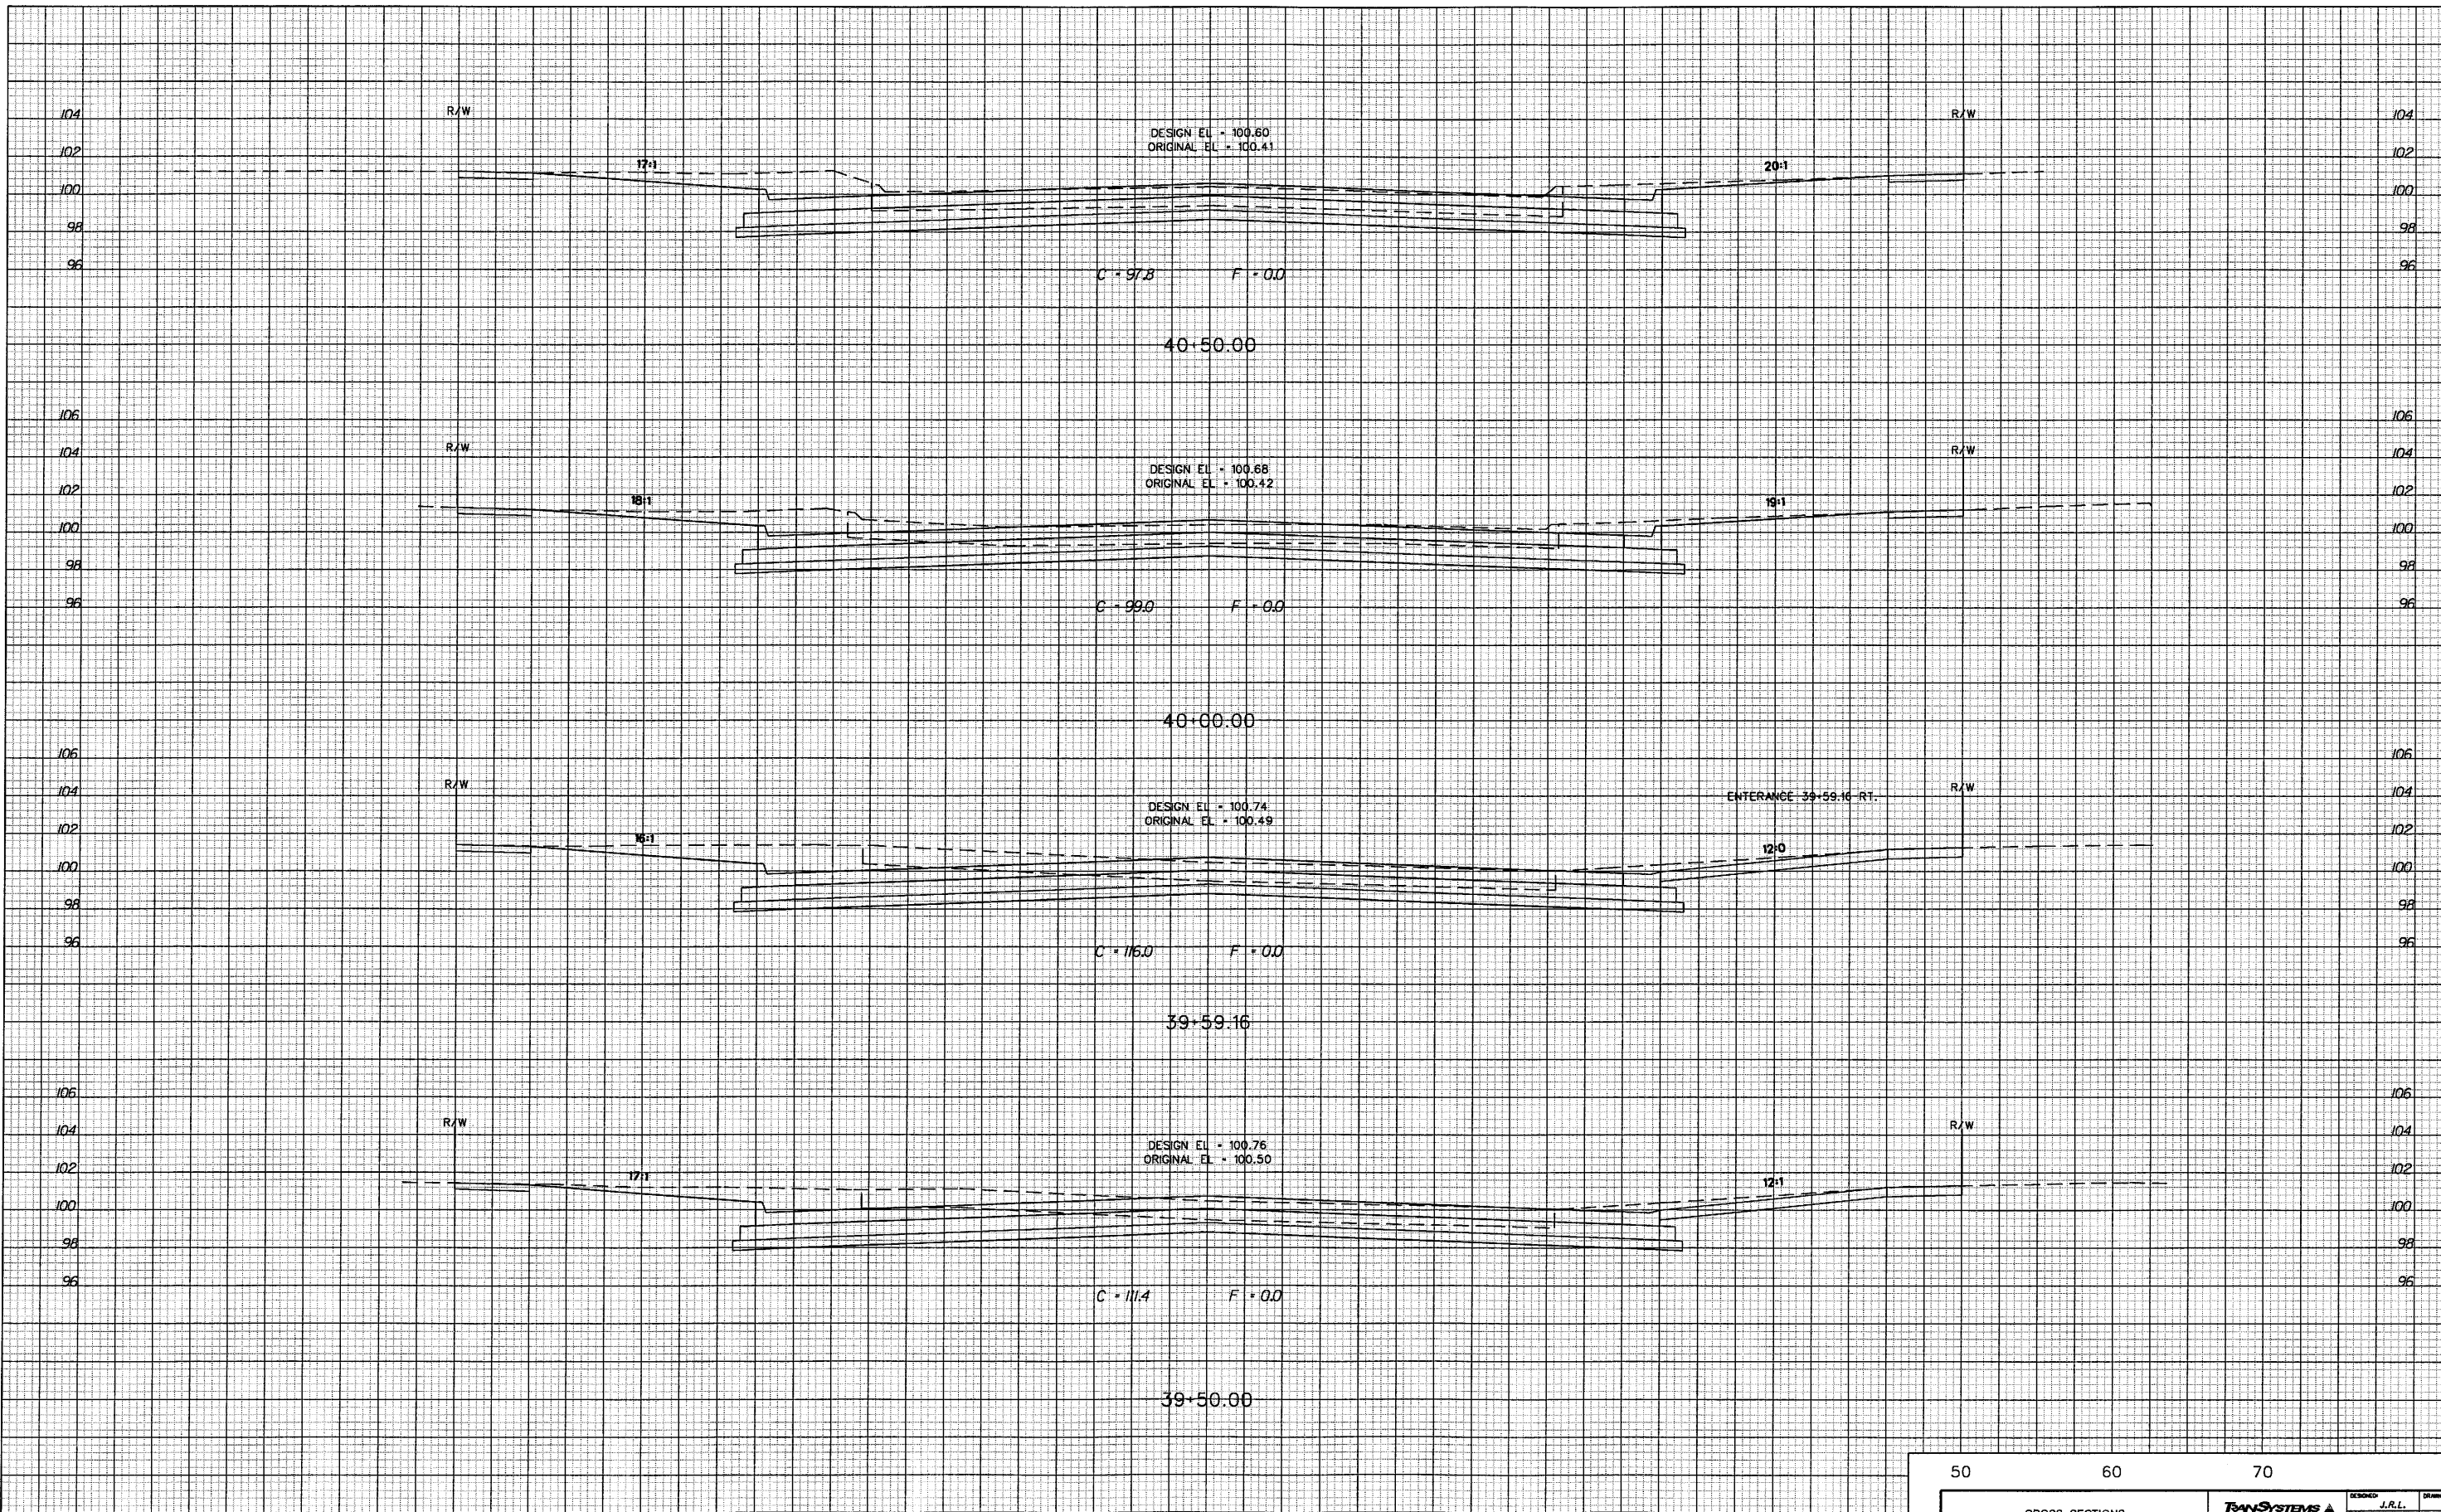

70 60 50 40 30 20 10 0 10 20 30 40 50 60 70

CROSS SECTIONS Sta. 39+50.00 - Sta. 40+50.00		 245 North Waco, Suite 420 Wichita, Kansas 67202	DESIGNED: J.R.L.	DRAWN: D.A.H.
			DATE: 9/11/2006	SHEET NO.: 96