



TYPICAL PAVEMENT SECTION
 CL STA. 10+00.00 TO STA. 10+28.85
 RAMPSERRE SECTION

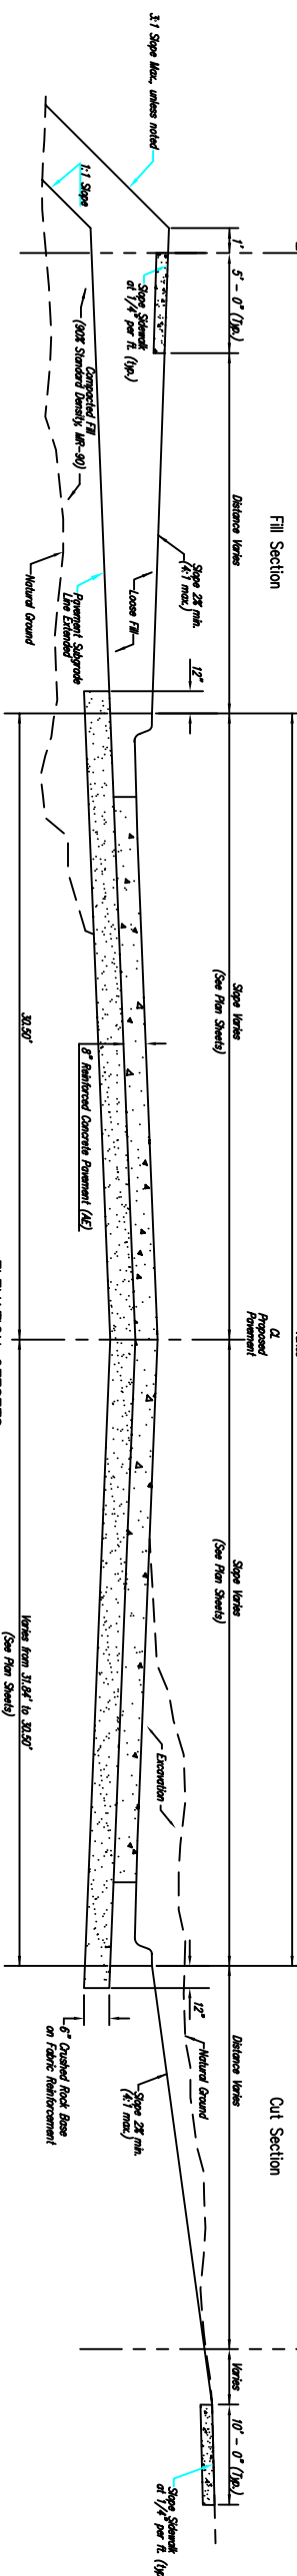


ELEVATION OFFSETS

TYPICAL PAVEMENT SECTION
 CL STA. 10+28.86 TO STA. 16+05.90
 RAMPSERRE SECTION

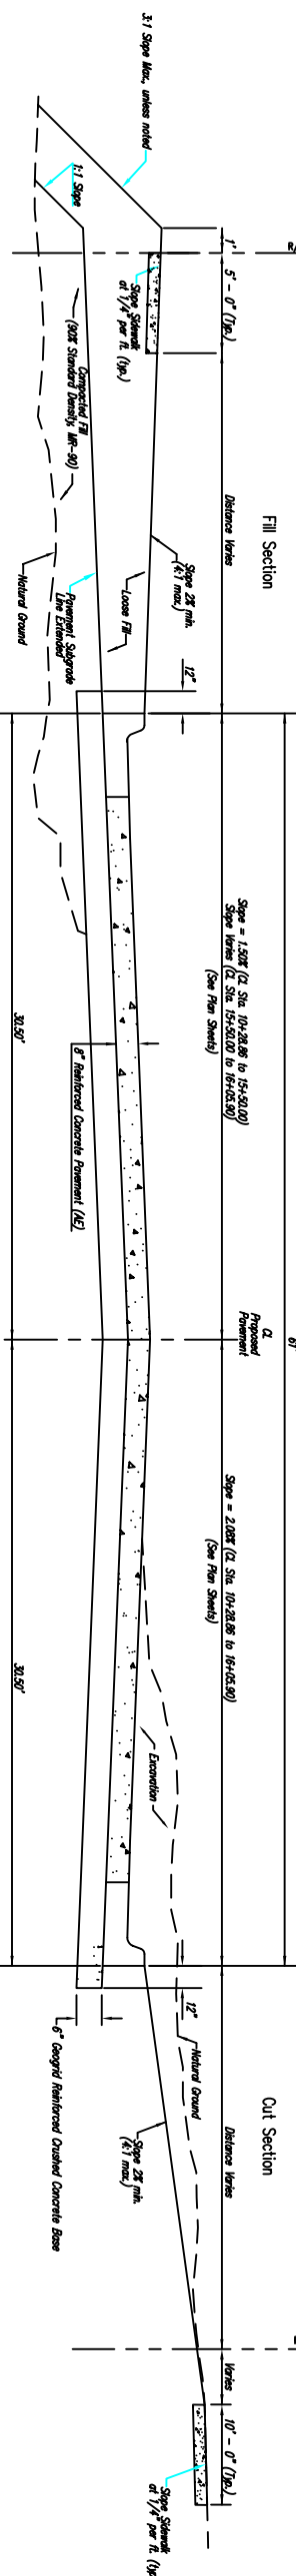


ELEVATION OFFSETS

TYPICAL PAVEMENT SECTION
 CL STA. 16+05.90 TO STA. 16+43.10
 RAMPSERRE SECTION

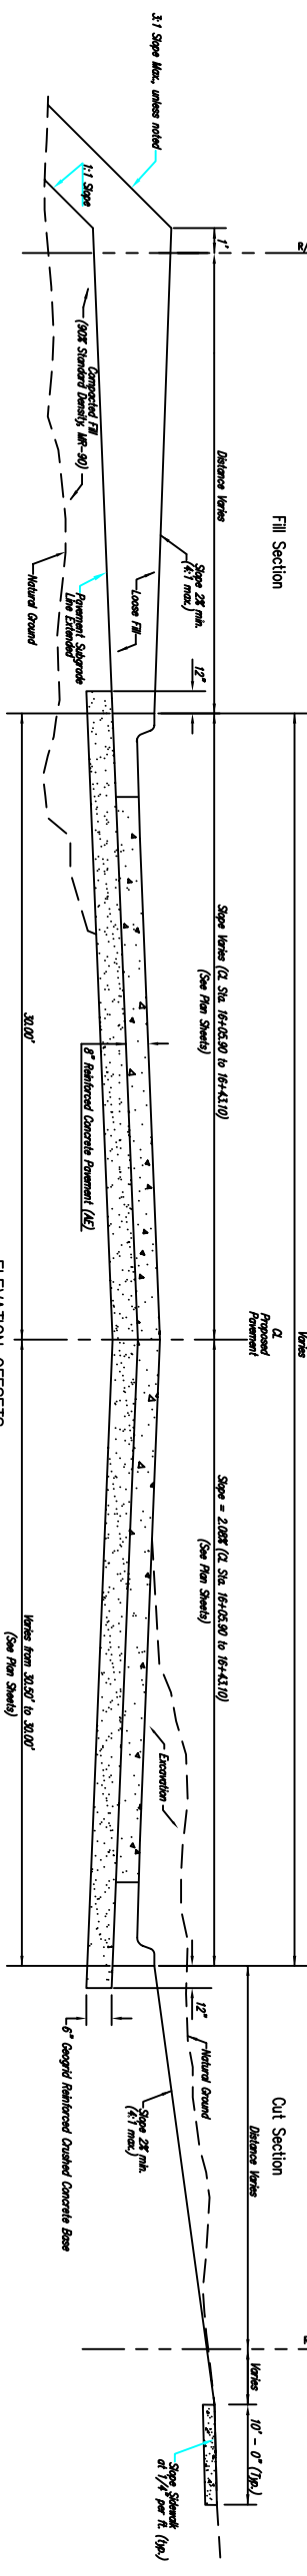

ELEVATION OFFSETS

TYPICAL PAVEMENT SECTION
 CL STA. 16+43.10 TO STA. 21+30.25
 RAMPSERRE SECTION

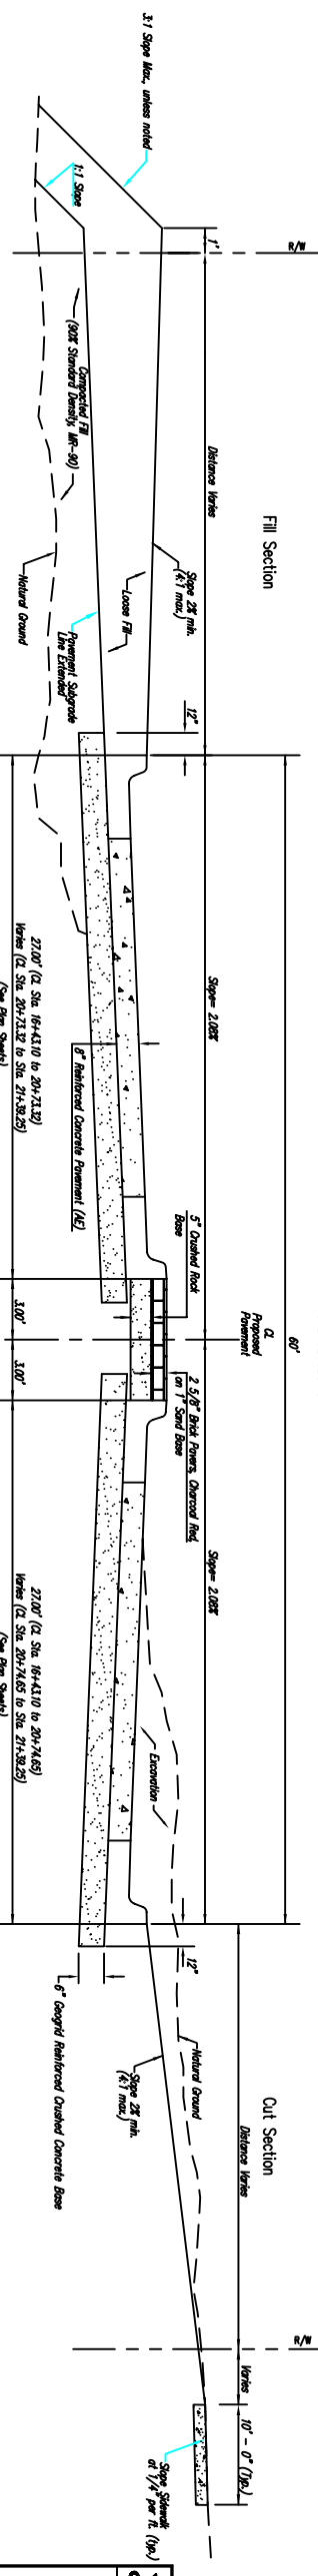

ELEVATION OFFSETS

FOR TYPICAL 80' BK-BK W/ CENTER MEDIAN

COUNTY	STATE	PROJECT NUMBER	FISCAL YEAR	SHEET NO.	TOTAL SHEETS
SEDGWICK	KANSAS	87 N-0237-01	2006	3	78

General Notes

FABRIC BASE REINFORCEMENT SHALL BE 8 X 1100 GEORGD AS MANUFACTURED BY TENSAR CORPORATION OR APPROVED EQUAL. FABRIC BASE REINFORCEMENT SHALL BE INSTALLED IN ACCORDANCE WITH MANUFACTURER'S RECOMMENDATIONS. CRUSHED ROCK SHALL BE UNFORMALLY GRADED FROM 1-1/2" MAXIMUM SIZE TO NOT MORE THAN 10% PASSING A NO. 200 SEVE. ROCK QUALITY SHALL BE THE SAME AS SPECIFIED FOR CONCRETE AGGREGATE FOR CONCRETE MIXES.

YOUNG & ASSOCIATES, P.A.
 CIVIL AND ENVIRONMENTAL ENGINEERS

100 South Georgia
 Suite 200
 Topeka, Kansas 66602
 Phone: (785) 788-7322
 Fax: (785) 788-4108

CITY OF WICHITA
 Sedgwick County, Kansas

TYPICAL PAVEMENT SECTIONS I
 8" Reinforced Concrete Pavement w/ Median
 w/ 6" Reinforced Crushed Rock Base

Palmer, Broody to Pallada
 Street and Storm Sewer Improvements

Date: Mar. 2006
 Eng.: DAS
 Scale: As Noted
 Tech.: MLP

Sheet No. 3 of 78