


COUNTY	STATE	PROJECT NUMBER	FISCAL YEAR	SHEET NO.	TOTAL SHEETS
SEDGWICK	KANSAS	87 N-0237-01	2006	16	78

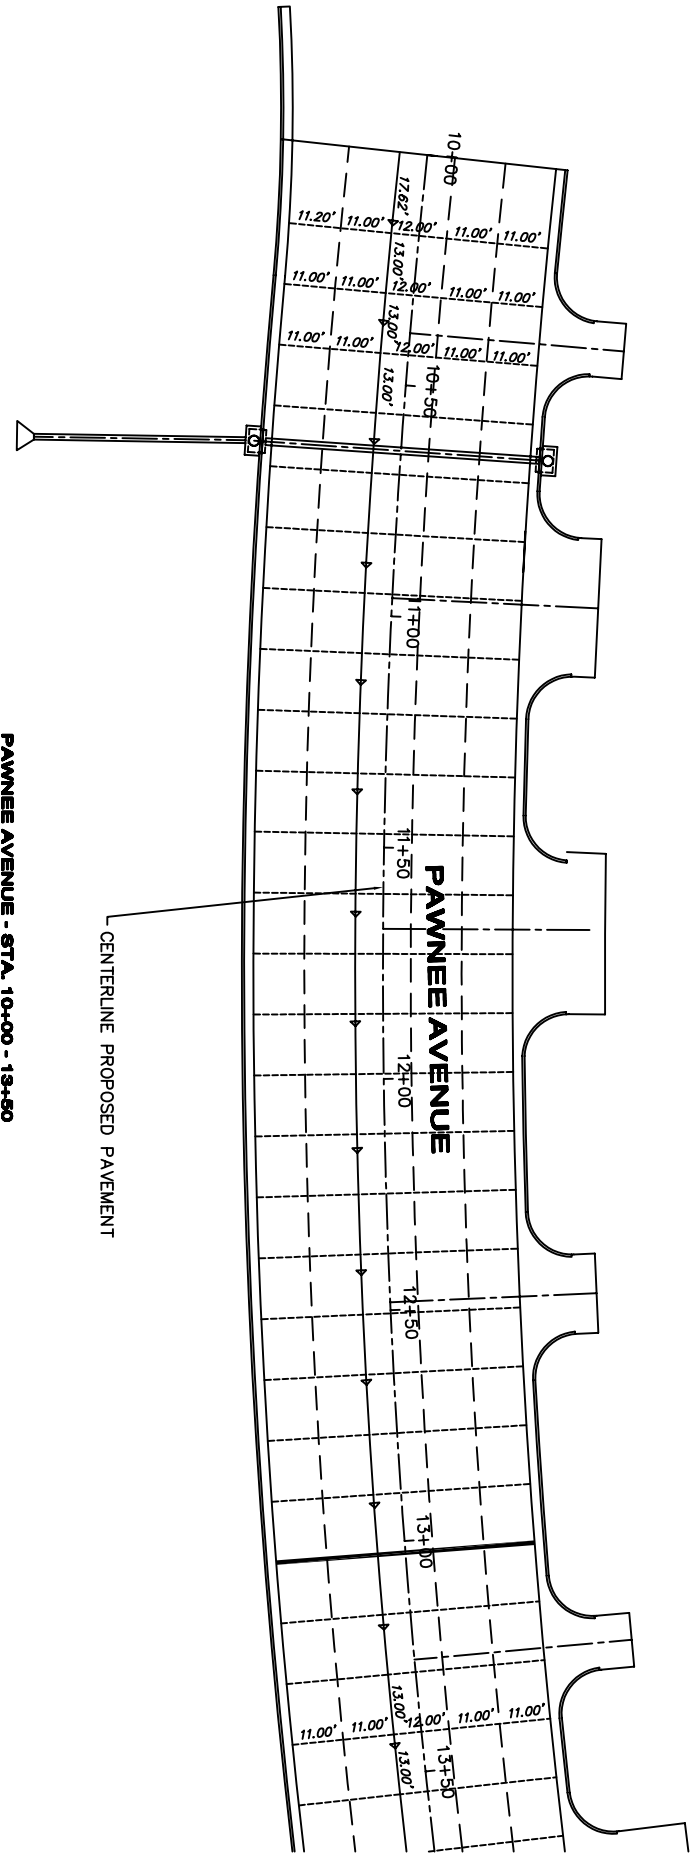

- LEGEND:**
- L1 - LONGITUDINAL JOINT
 - - - C1 - CONTRACTION JOINT
 - - - L1C1 - LONGITUDINAL CONTRACTION JOINT
 - E1 - EXPANSION JOINT

SEE SHEETS 20 & 22 FOR JOINT DETAILS.



scale: as noted
 drawn by: das
 checked by: cry
 date: Mar. 2006
 P/N: 04-179
 revisions:

REINF. CONCRETE PAVEMENT JOINT PLAN
 (CL STA. 10+00.00 TO CL STA. 13+50.00)
 Paving & Storm Sewer Improvements
 City of Wichita
 Sedgwick County, Kansas

YOUNG & ASSOCIATES, P.A.
 Civil and Environmental Engineers
 100 S. Georgie, Derby, KS 67037
 Tele: (316)788-2552
 Fax: (316)788-4408

Sheet No.
 16 of 78