

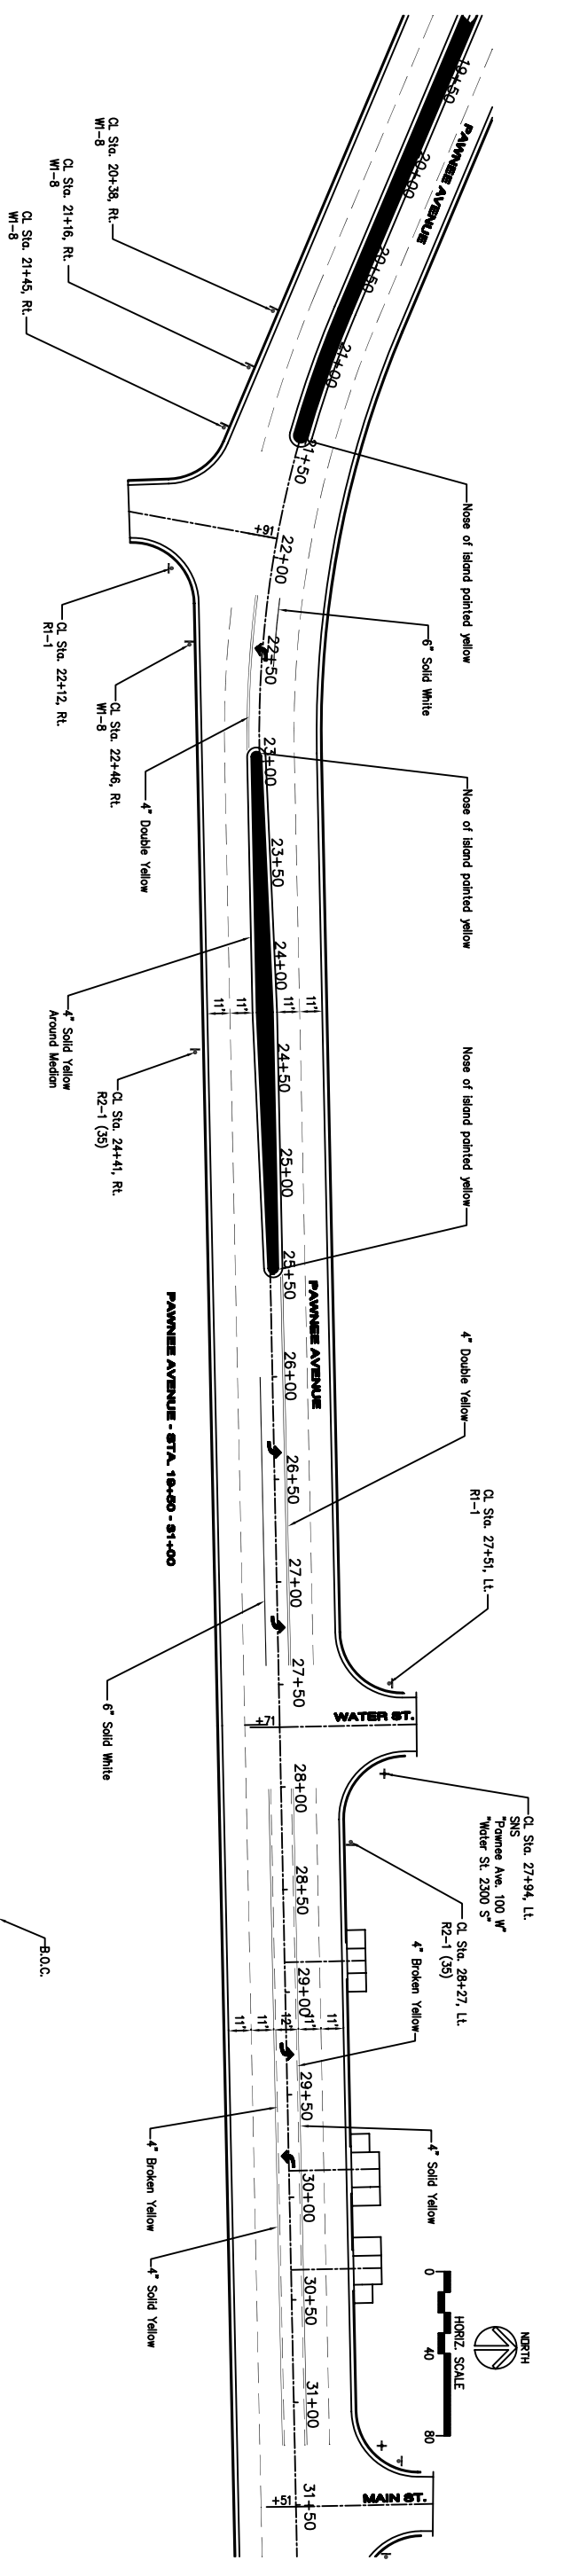


COUNTY	STATE	PROJECT NUMBER	FISCAL YEAR	SHEET NO.	TOTAL SHEETS
SEDGWICK	KANSAS	87 N-0237-01	2006	46	78

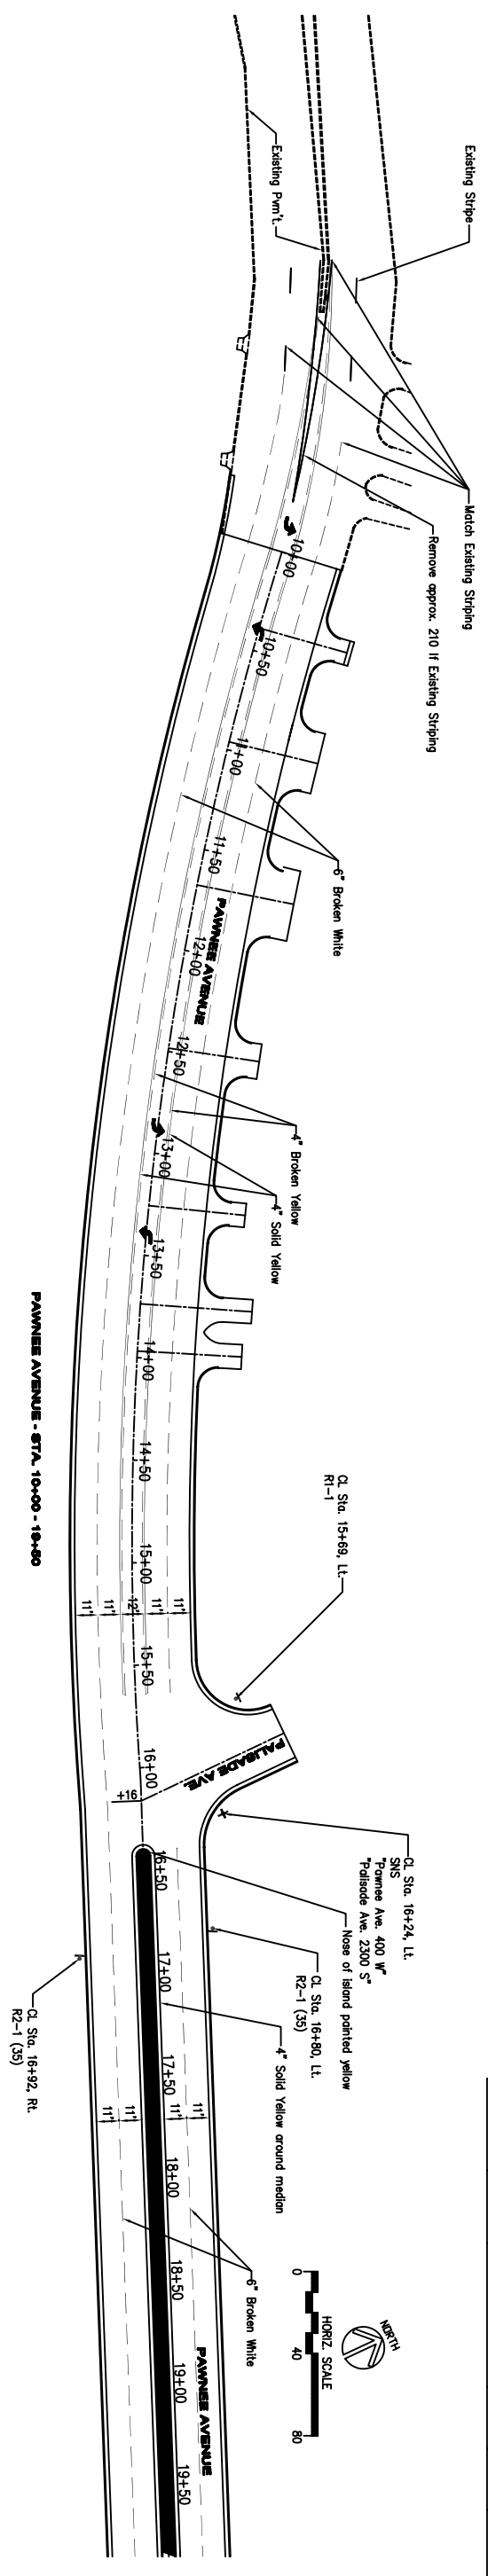

NOTES:
 All single line dimensions to centerline of stripe.
 All double line dimensions to center of space between stripes. (See detail)
 Existing marking shall be completely removed in all areas designated to receive new markings. Removal methods shall be approved by the Engineer. Removal of existing markings shall be Subsidiary to other items of work.
 All markings on Concrete Pavement shall be thermoplastic with sealer glue applied prior to placement.
 All existing signs in conflict with the proposed construction shall be removed by the Contractor and delivered to City of Wichita Public Works.

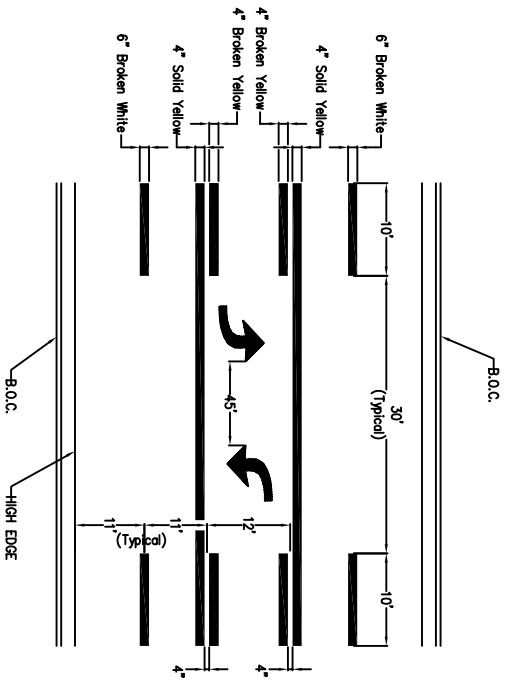

FIVE-LANE ROADWAY WITH CURB & GUTTER

YOUNG & ASSOCIATES, P.A.
 Civil and Environmental Engineers
 100 S. Georgie, Derby, KS 67037
 Tel: (316)788-2552
 Fax: (316)788-4408

PAWNEE AVENUE PAVEMENT MARKING PLAN
 Paving & Storm Sewer Improvements
 City of Wichita
 Sedgwick County, Kansas

scale: as noted
 drawn by: dds
 checked by: cry
 date: Mar. 2006
 P/N: 04-179
 revisions: