


CL PROPOSED PAYMENT

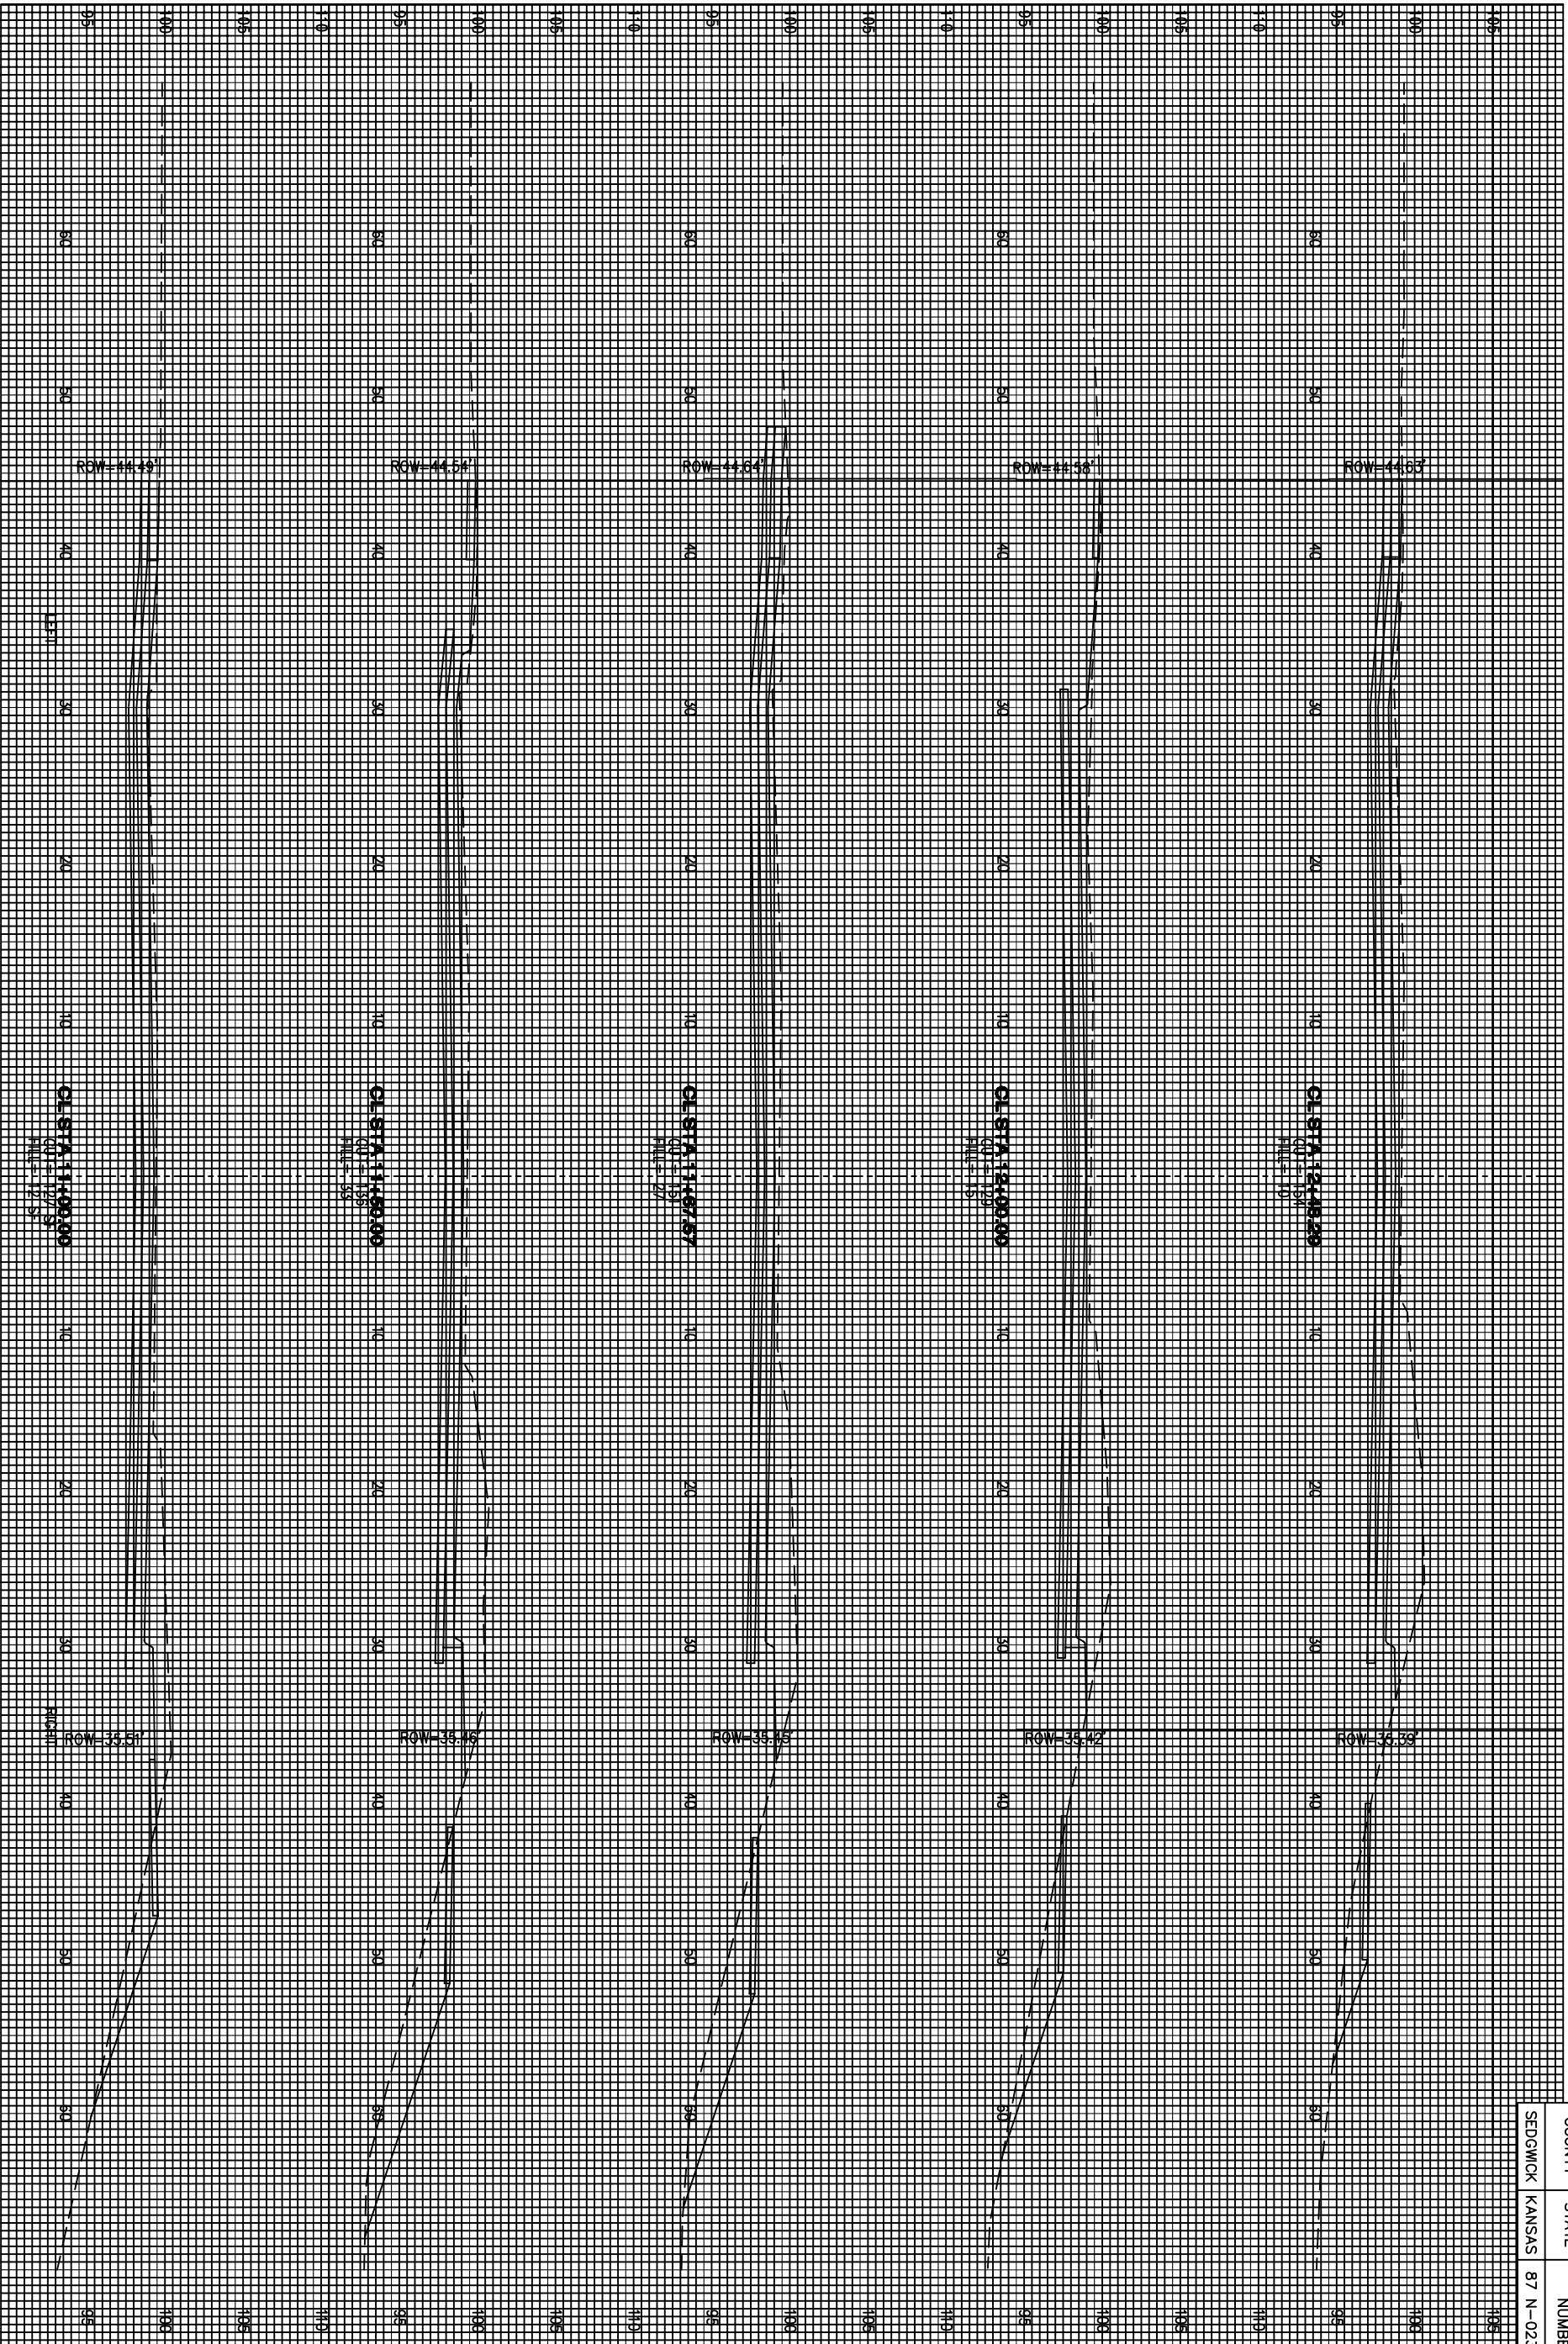

COUNTY	STATE	PROJECT NUMBER	FISCAL YEAR	SHEET NO.	SHEETS
SEDGWICK	KANSAS	87 N-0237-01	2006	61	78

No.	Revisions	By	Date

YOUNG & ASSOCIATES, PA
Civil and Environmental Engineers

100 South George
Derby Kansas, 67037

Tel: (316) 788-2552
Fax: (316) 788-4408

Project No.: 04-179 Engr: DAS
Date: Mar. 2006 Tech: CMW
Scale: 1"=5'

City of Wichita
Sedgwick County, Kansas

PAWNEE AVENUE
(CL STA. 11+00.00 TO 12+45.19)

Pawnee Avenue, Wichita, Kansas
Street and Storm Sewer Improvements

Sheet No. 61 of 78