


CL PROPOSED PAYMENT

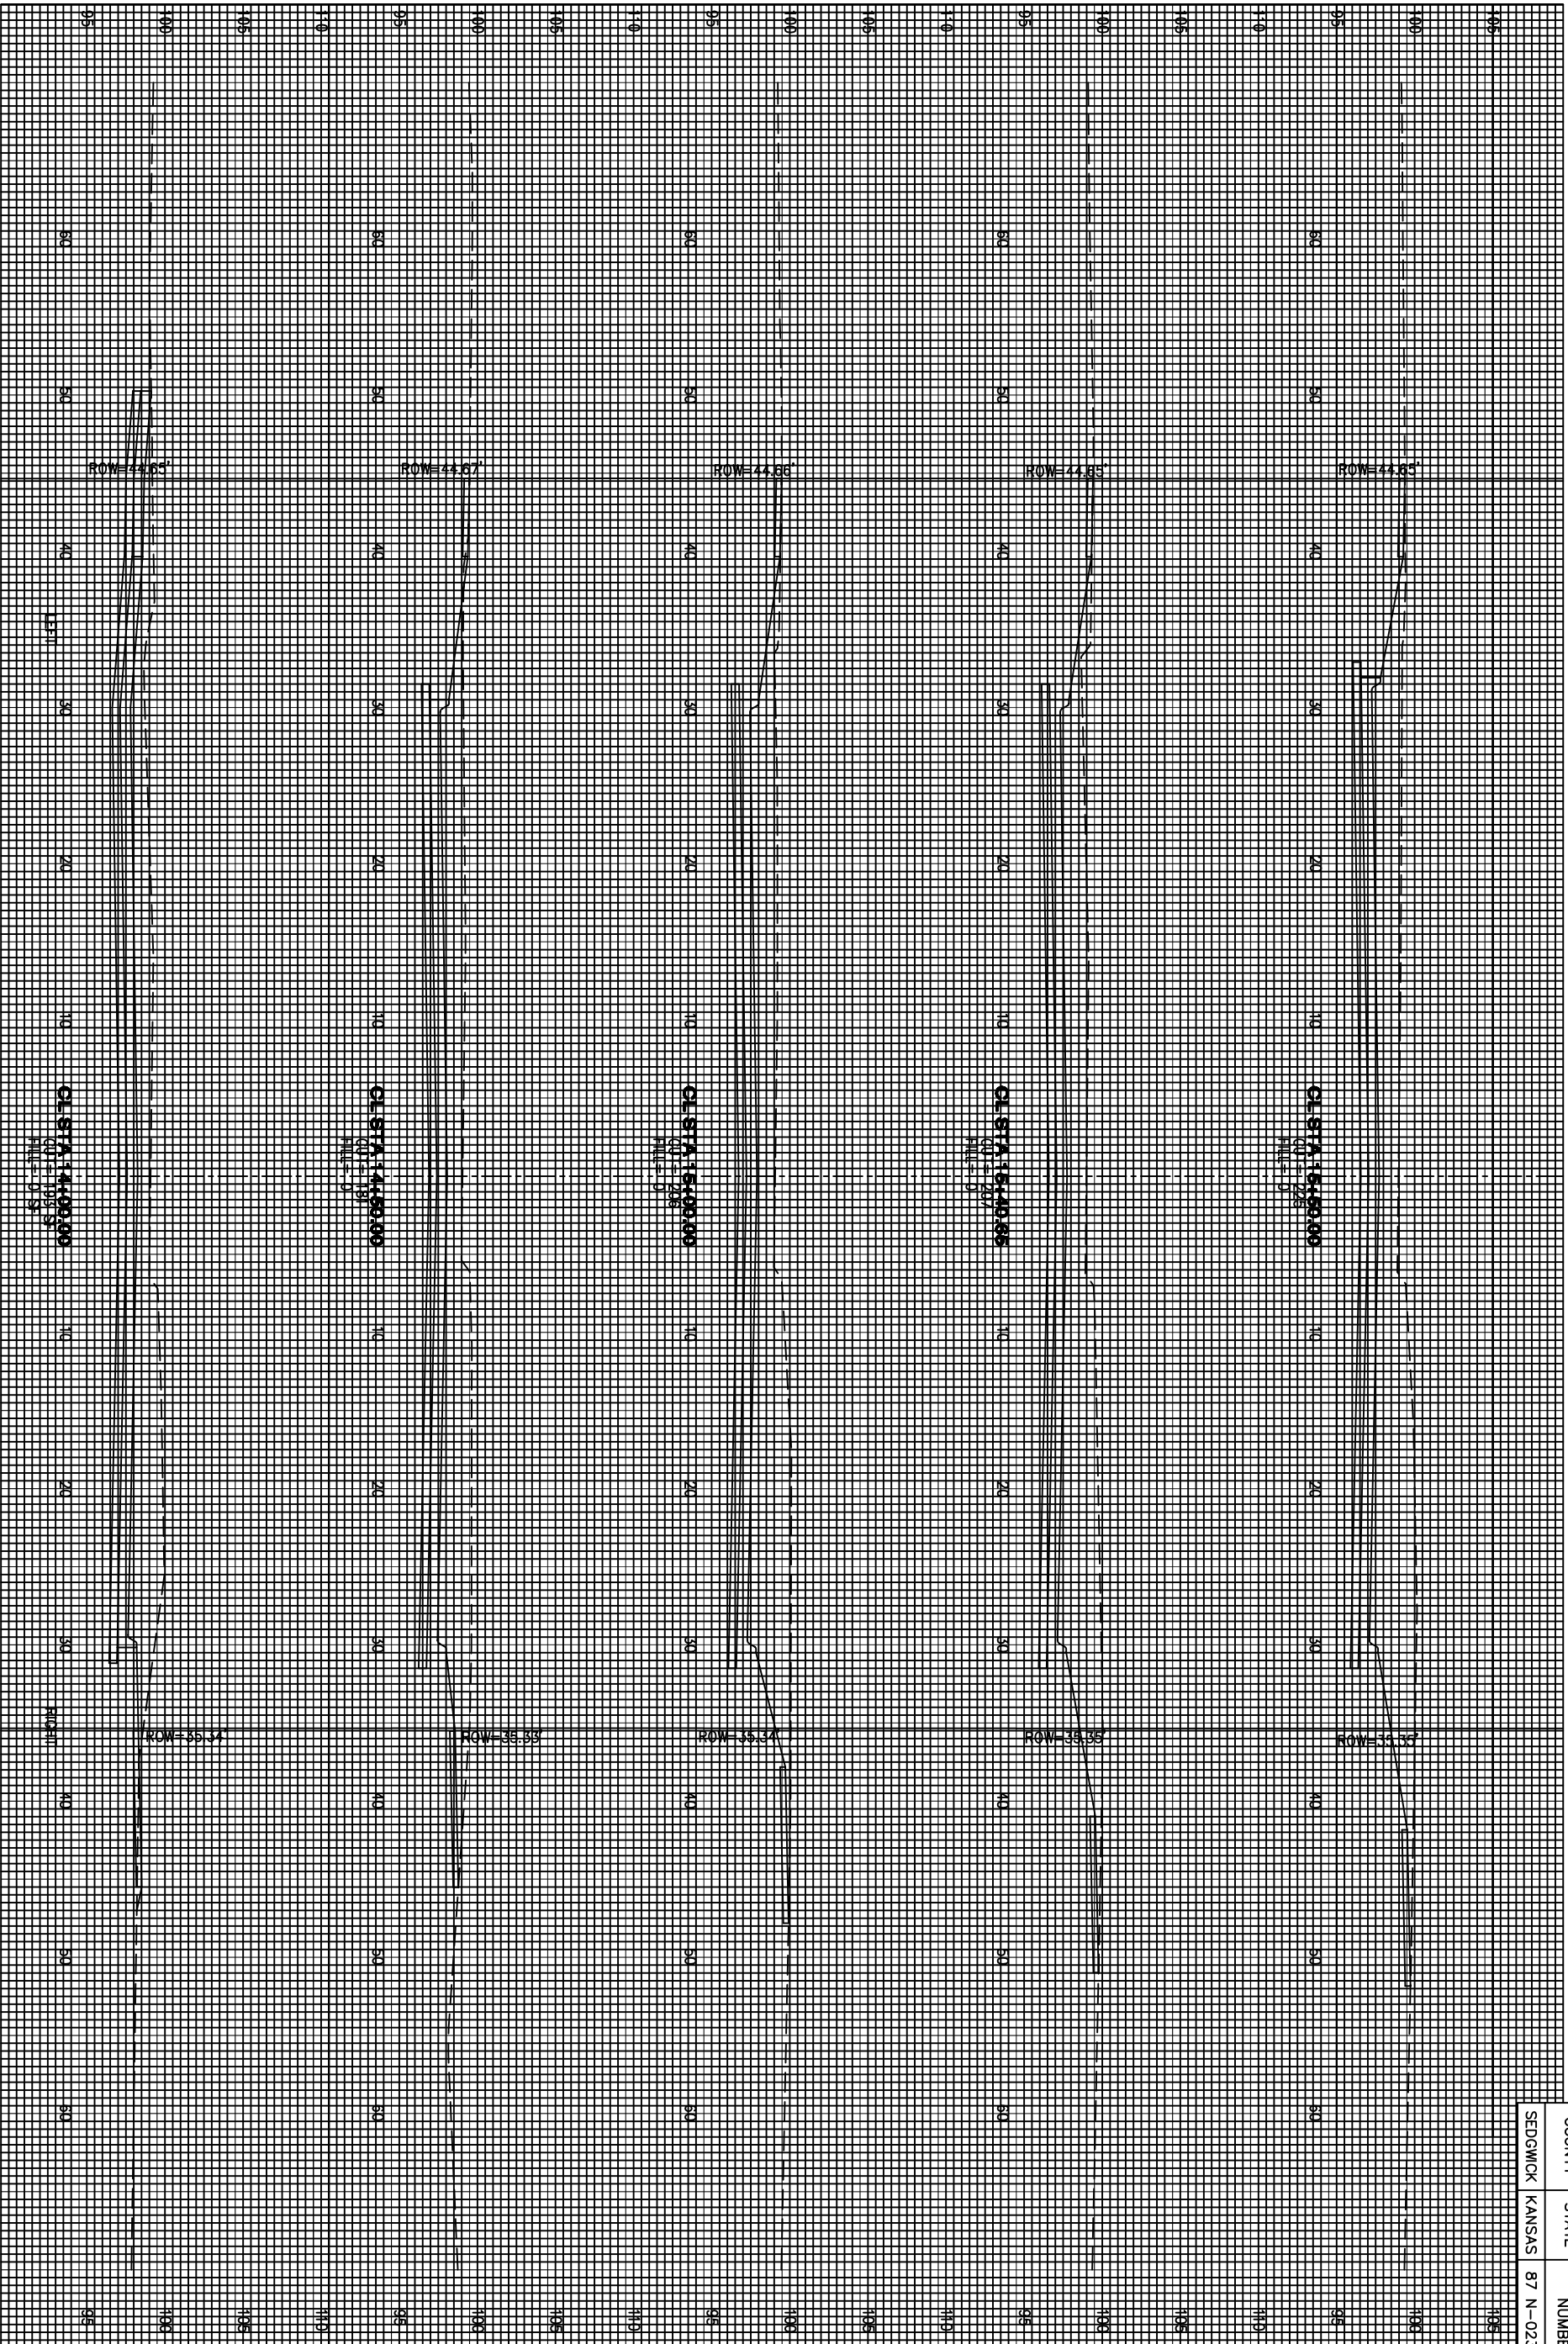

COUNTY	STATE	PROJECT NUMBER	FISCAL YEAR	SHEET NO.	TOTAL SHEETS
SEDGWICK	KANSAS	87 N-0237-01	2006	63	78

No.	Revisions	By	Date

**YOUNG & ASSOCIATES, PA**  
Civil and Environmental Engineers

100 South George  
Derby Kansas, 67037

Tel: (316) 788-2552  
Fax: (316) 788-4408

Project No.: 04-179      Engr.: DAS  
Date: Mar. 2006      Tech: CMW  
Scale: 1"=5'

City of Wichita  
Sedgwick County, Kansas

**PAWNEE AVENUE**  
(CL STA. 14+00.00 TO 15+50.00)

Pawnee Avenue, Wichita, Kansas  
Street and Storm Sewer Improvements

Sheet No. 63 of 78