


CL PROPOSED PAVEMENT

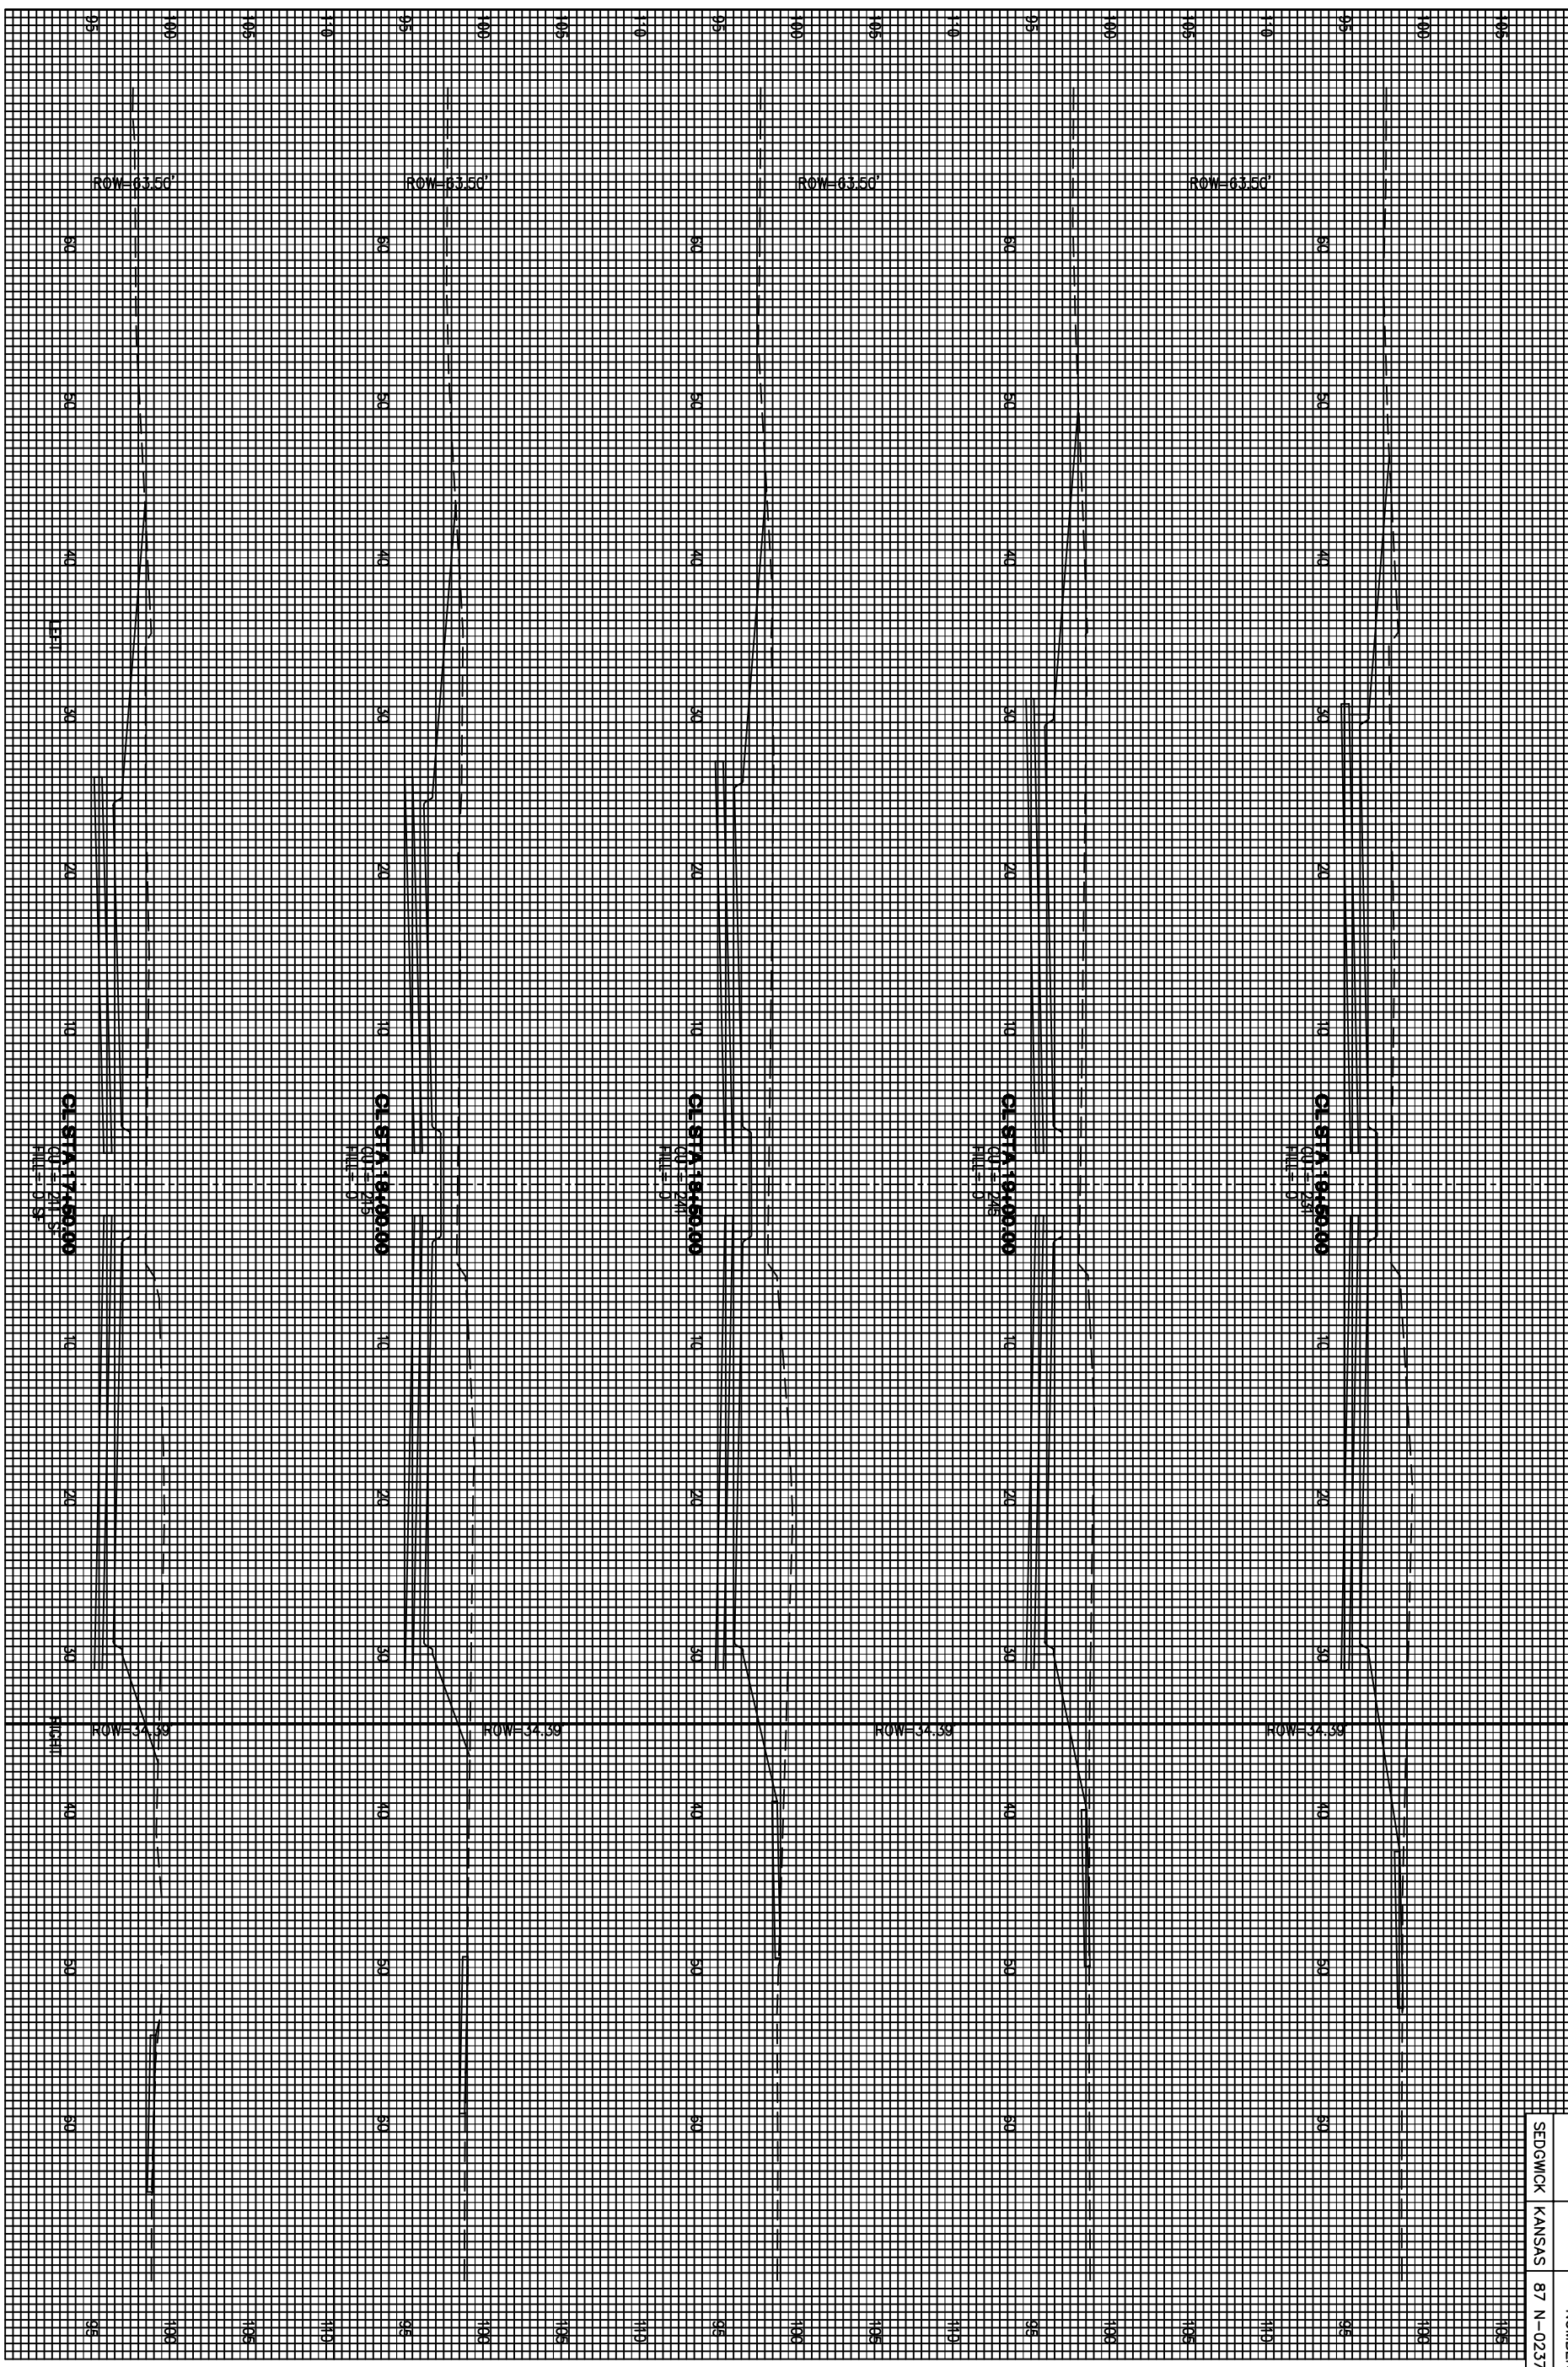

COUNTY	STATE	PROJECT NUMBER	FISCAL YEAR	SHEET NO.	TOTAL SHEETS
SEDGWICK	KANSAS	87 N-0237-01	2006	65	78

No.	Revisions	By	Date

YOUNG & ASSOCIATES, PA
 Civil and Environmental Engineers
 100 South George
 Derby Kansas, 67037
 Project No.: 04-179
 Date: Mar. 2006
 Scale: 1"=5'
 Engr.: DAS
 Tech: CMW

City of Wichita
 Sedgwick County, Kansas
PAWNEE AVENUE
 (CL STA. 17+50.00 TO 19+50.00)
 Pawnee Avenue, Wichita, Kansas
 Street and Storm Sewer Improvements

Sheet No. 65 of 78