


CL PROPOSED PAVEMENT

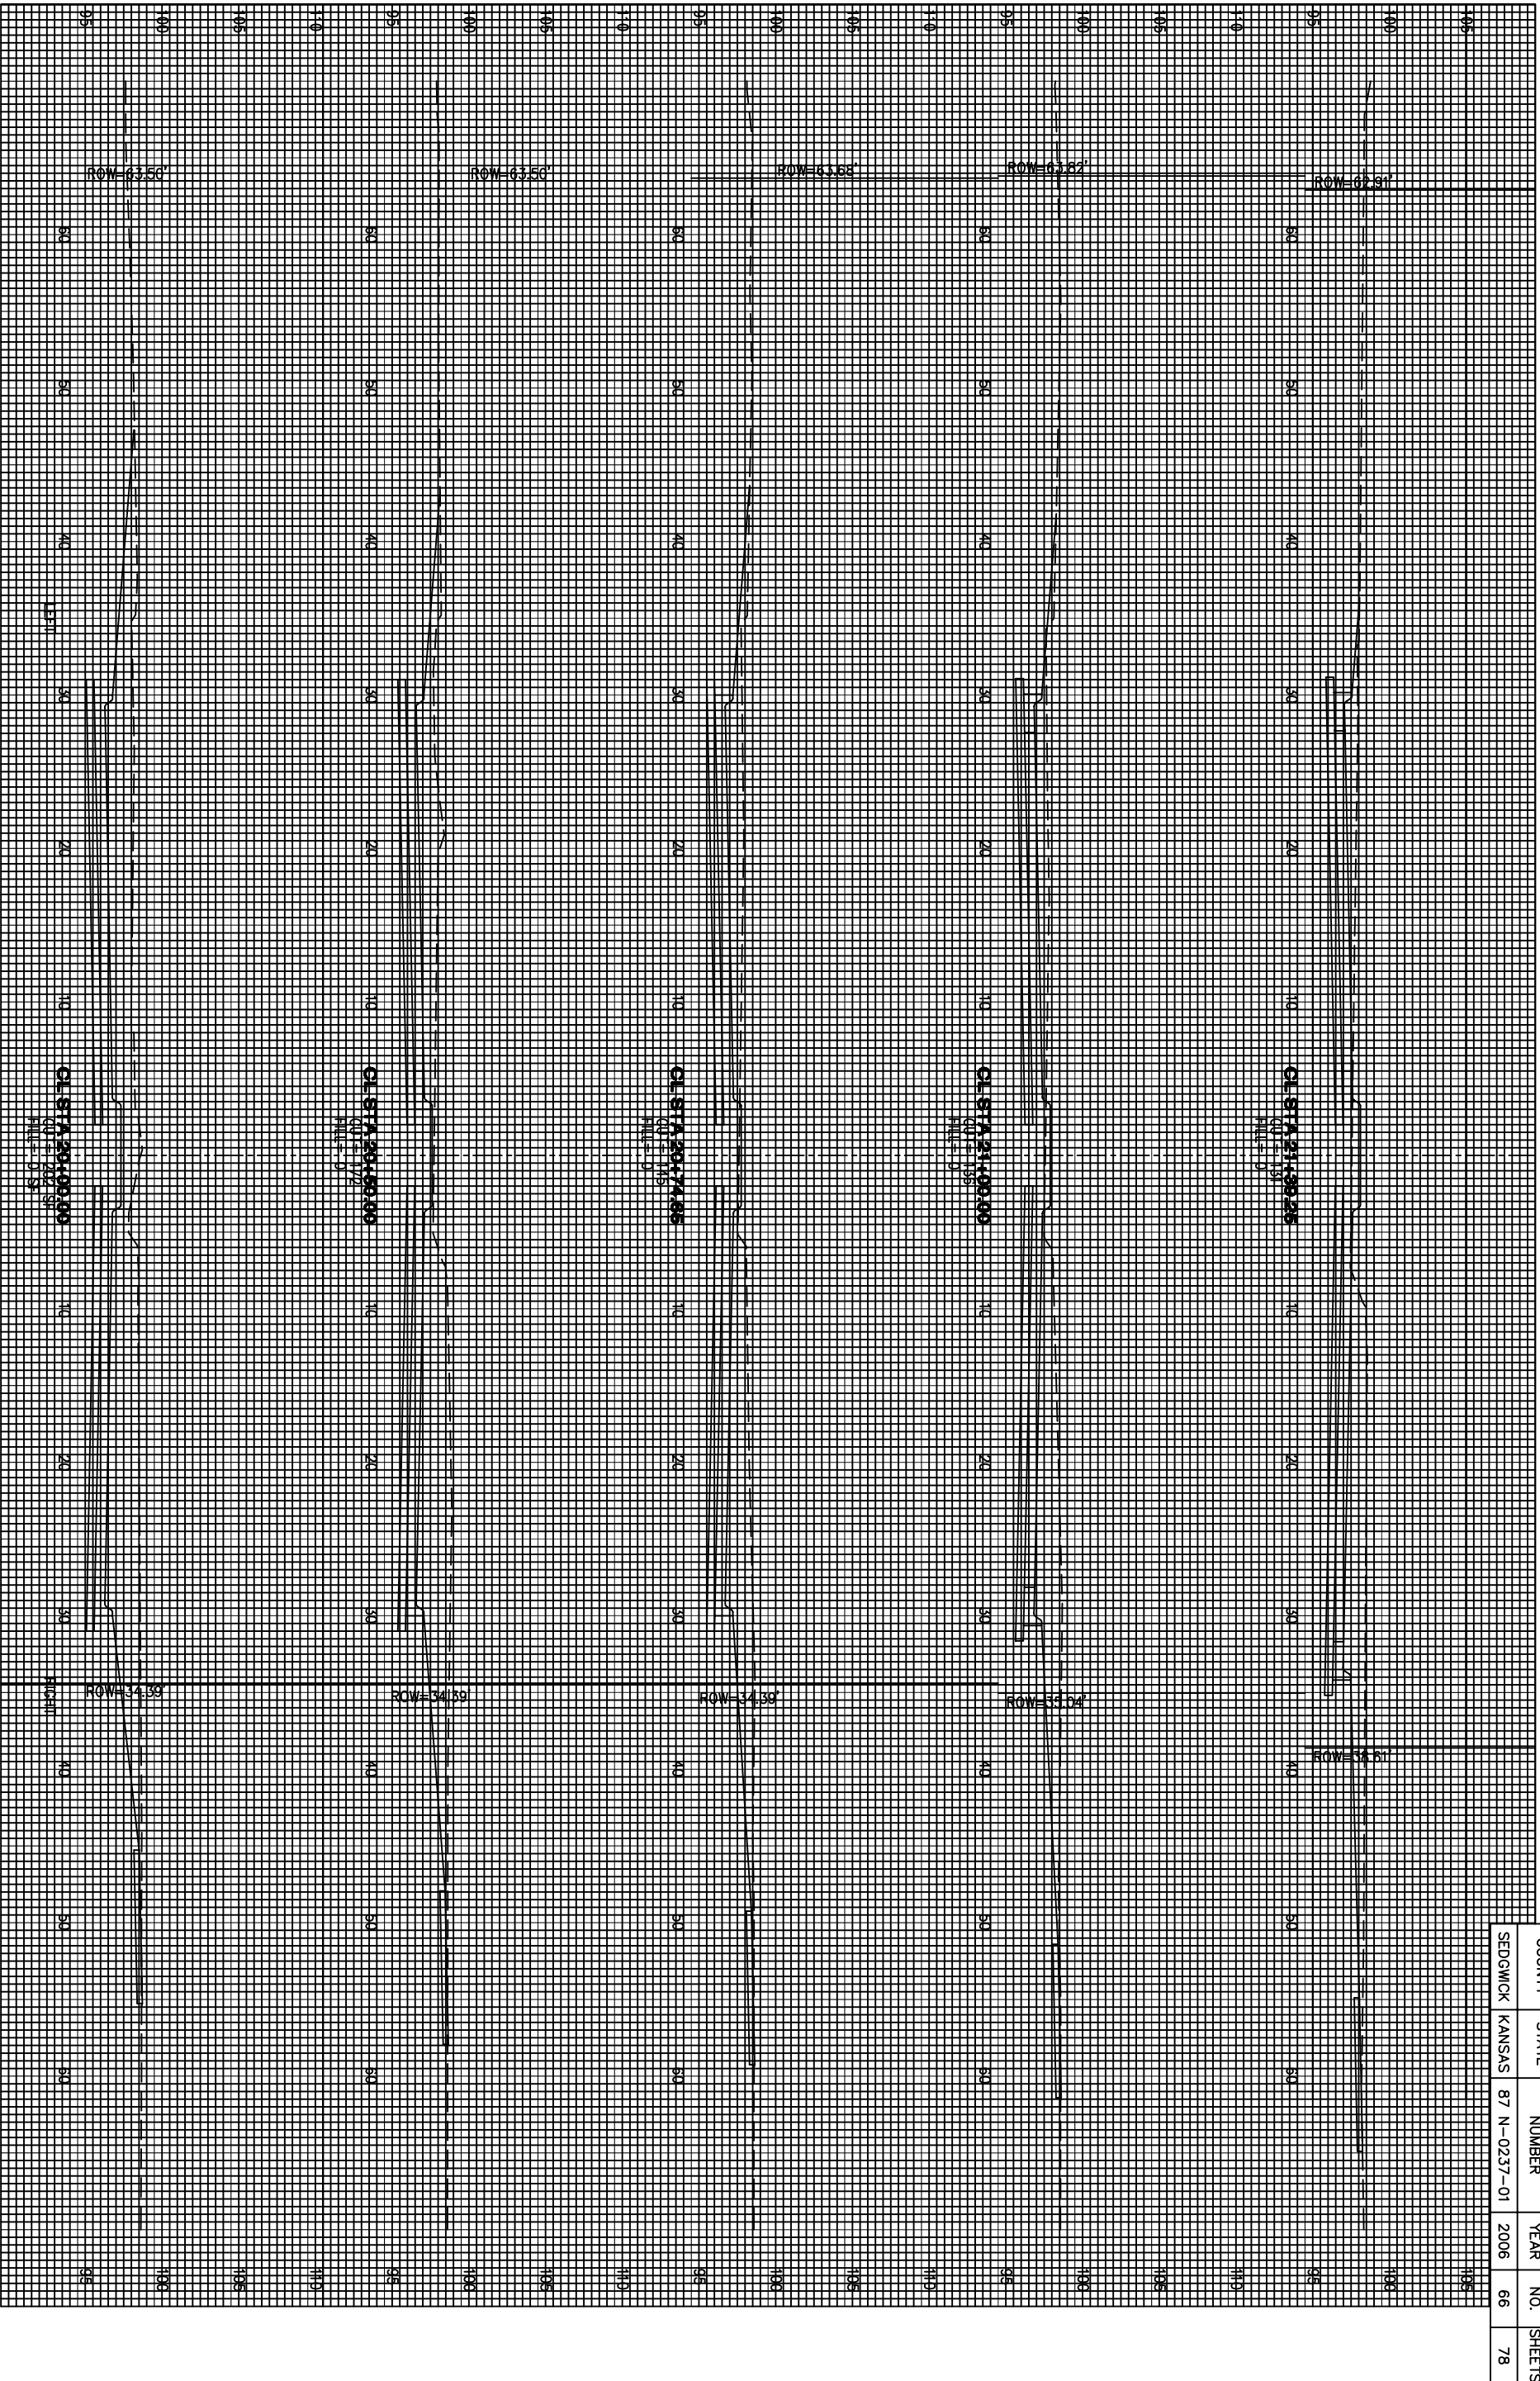

COUNTY	STATE	PROJECT NUMBER	FISCAL YEAR	SHEET NO.	TOTAL SHEETS
SEDGWICK	KANSAS	87 N-0237-01	2006	66	78

YOUNG & ASSOCIATES, PA
Civil and Environmental Engineers

100 South George
Derby Kansas, 67037

Tel: (316) 788-2552
Fax: (316) 788-4408

Project No.: 04-179
Date: Mar. 2006
Scale: 1"=5'

Engr.: DAS
Tech: CMW

City of Wichita
Sedgwick County, Kansas

PAWNEE AVENUE
(CL STA. 20+00.00 TO 21+39.25)

Pawnee Avenue, Wichita, Kansas
Street and Storm Sewer Improvements

No.	Revisions	By	Date

Sheet No. 66 of 78