


CL PROPOSED PAYMENT

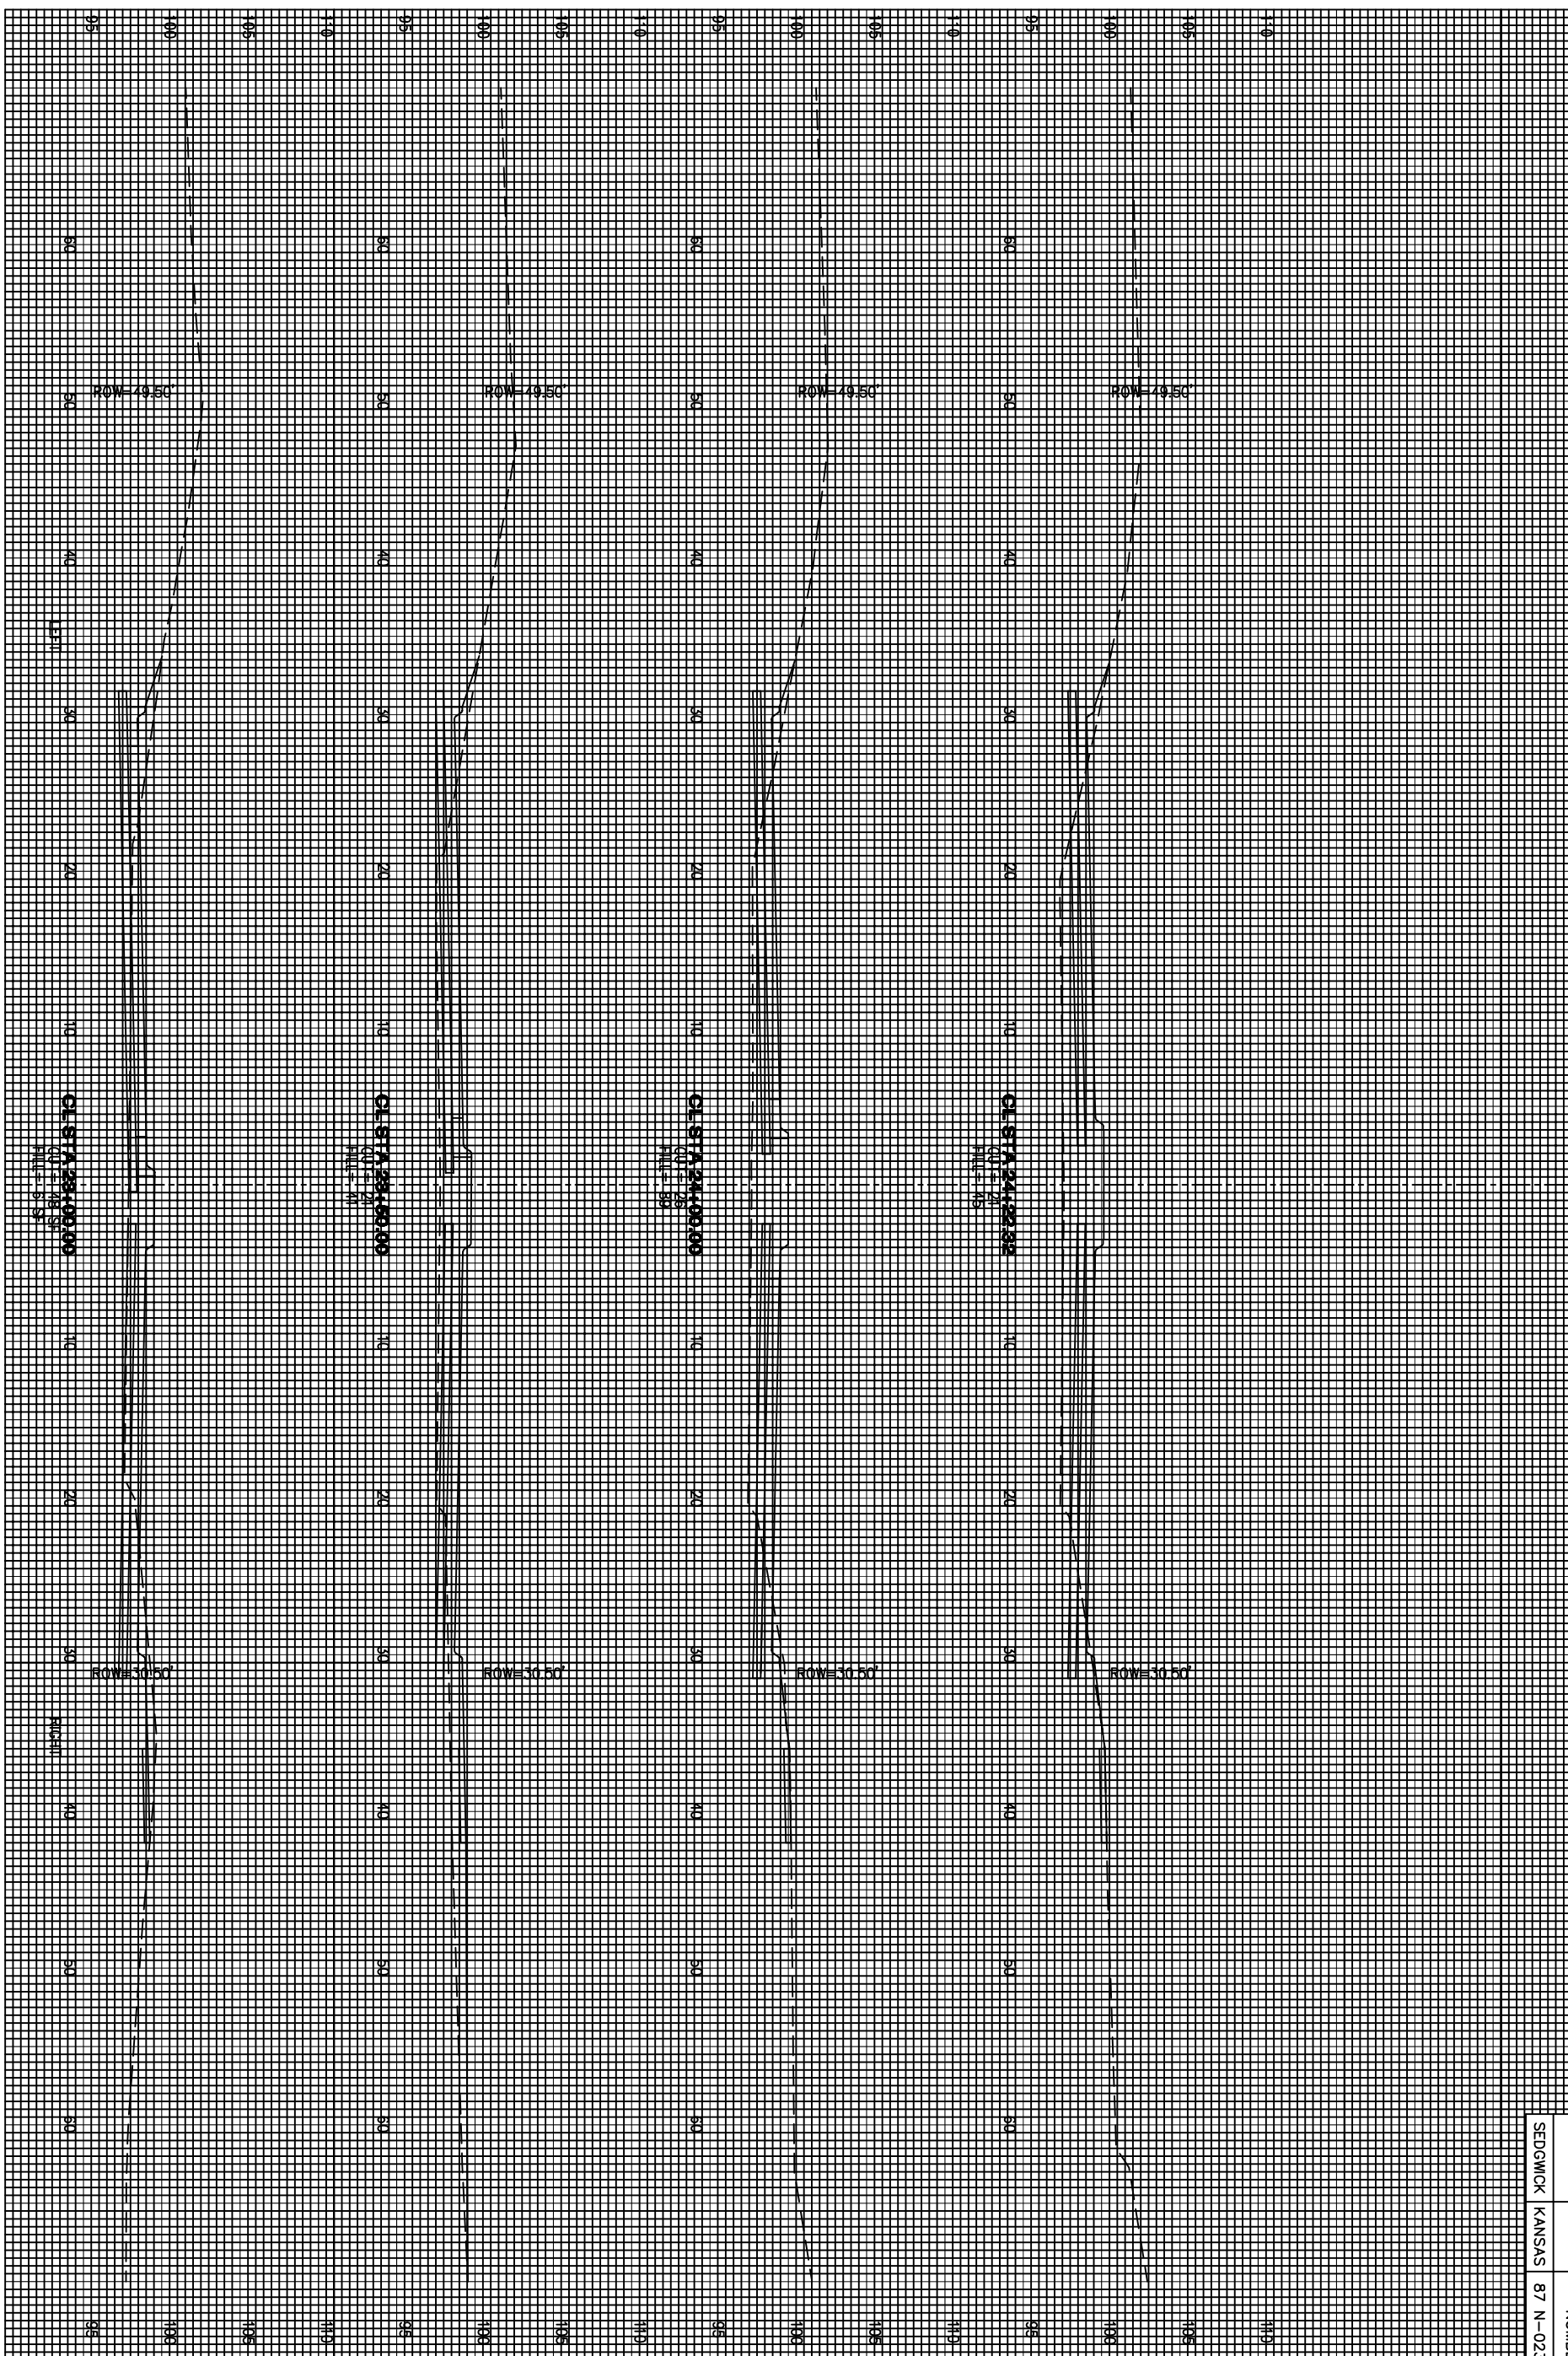

|          |        |                |             |           |              |
|----------|--------|----------------|-------------|-----------|--------------|
| COUNTY   | STATE  | PROJECT NUMBER | FISCAL YEAR | SHEET NO. | TOTAL SHEETS |
| SEDGWICK | KANSAS | 87 N-0237-01   | 2006        | 68        | 78           |

| No. | Revisions | By | Date |
|-----|-----------|----|------|
|     |           |    |      |
|     |           |    |      |
|     |           |    |      |
|     |           |    |      |
|     |           |    |      |

City of Wichita  
Sedgwick County, Kansas

**PAWNEE AVENUE**  
(CL STA. 23+01.10 TO 24+22.32)

Pawnee Avenue, Wichita, Kansas  
Street and Storm Sewer Improvements

**YOUNG & ASSOCIATES, PA**  
Civil and Environmental Engineers

100 South George  
Derby Kansas, 67037

Tel: (316) 788-2552  
Fax: (316) 788-4408

Project No.: 04-179  
Date: Mar. 2006  
Scale: 1"=5'

Engr.: DAS  
Tech: CMW

Sheet No. 68 of 78