


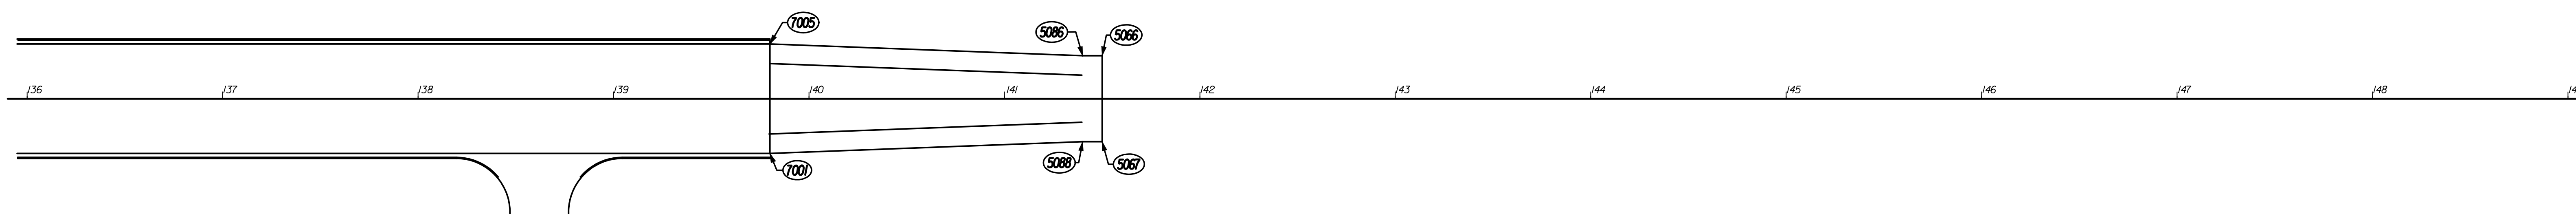

Scale: 1"=40'

COORDINATE TABLE		
POINT NO.	NORTH COORDINATE	EAST COORDINATE
5066	1,703,944.1444	1,686,147.8799
5067	1,703,944.5598	1,686,191.8780
5086	1,703,934.1448	1,686,147.9744
5088	1,703,934.5602	1,686,191.9724
7001	1,703,774.6240	1,686,199.4827
7005	1,703,774.0953	1,686,143.4852

CONTROL POINTS					
POINT NO.	NORTH COORDINATE	EAST COORDINATE	STATION	OFFSET	DESCRIPTION
120	1,703,855.7365	1,686,110.0225	140+61.95	60.69' L	#5 BAR



DSNR: OPER: JGP SCALE: 1"=40'
 I:/2004/04219/COORD13600.DGN 8-22-2005 13:15:13 LAST REV: 8-22-2005 BY: RJM

	No.	Revision	By	Date
	GREENWICH ROAD COORDINATE GEOMETRY PLAN STA. 136+00 TO 142+50 JAMES L. ARMOUR, P.E.—CITY ENGINEER CITY OF WICHITA PROJECT NO. 472-84004			
	Professional Engineering Consultants, P.A. 303 S. TOPEKA • WICHITA, KANSAS 67202 316-262-2691 • FAX 316-262-3003			
	Designed by	JPM, JGP	Job No.	04219
Drawn by	JGP, RJM	Date	AUGUST, 2004	

Sht. 29 of 215