


SHEET TOTALS
 EXCAVATION=609.03 C.Y.
 COMPACTED FILL=0 C.Y.
 LOOSE FILL=68.55 C.Y.



© 2005 Gosson Livingston Associates, Inc.
 The drawing and all information herein is the exclusive property of Gosson Livingston Associates, Inc. and is not to be copied or used in any way without the express written consent of Gosson Livingston Associates, Inc. All drawings, specifications, ideas, designs and arrangements appearing herein constitute the original and unpublished work of:
 Gosson Livingston Associates, Inc.

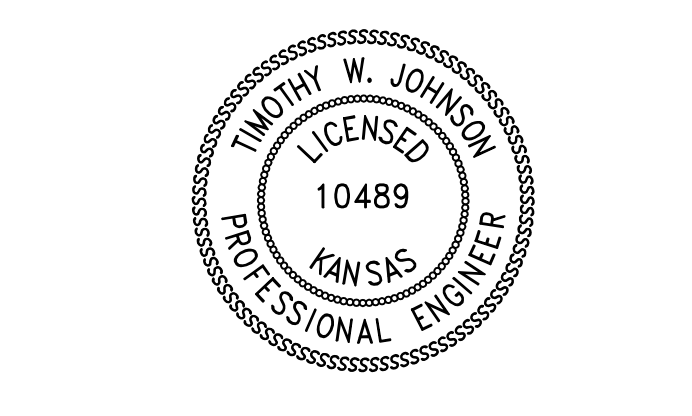

WICHITA WATERWALK
 PUBLIC IMPROVEMENTS
 PHASE I

Mark	Date	Description

WATER STREET CROSS SECTIONS

Job No.	X8
Date	02-15-05
Drawn	SE
Checked	PB
Dwg. 42 of 68	

SHEET TOTALS: EXCAVATION=609.03 C.Y., COMPACTED FILL=0 C.Y., LOOSE FILL=68.55 C.Y.
 SCALE: 1"=50' (vert.) 1"=100' (horiz.)
 DATE: 02-15-05
 DRAWN: SE
 CHECKED: PB
 DWG. NO: 42 OF 68