


**NORTHEAST STORAGE TANK
WATER MAIN PLANS
PROJ. NO. 448-89720**



NOTE:
CONTRACTOR TO VERIFY
LOCATION AND ELEVATION OF
EXIST. 16" WATER MAIN PRIOR
TO CONSTRUCTION.

PLAN LINE 1

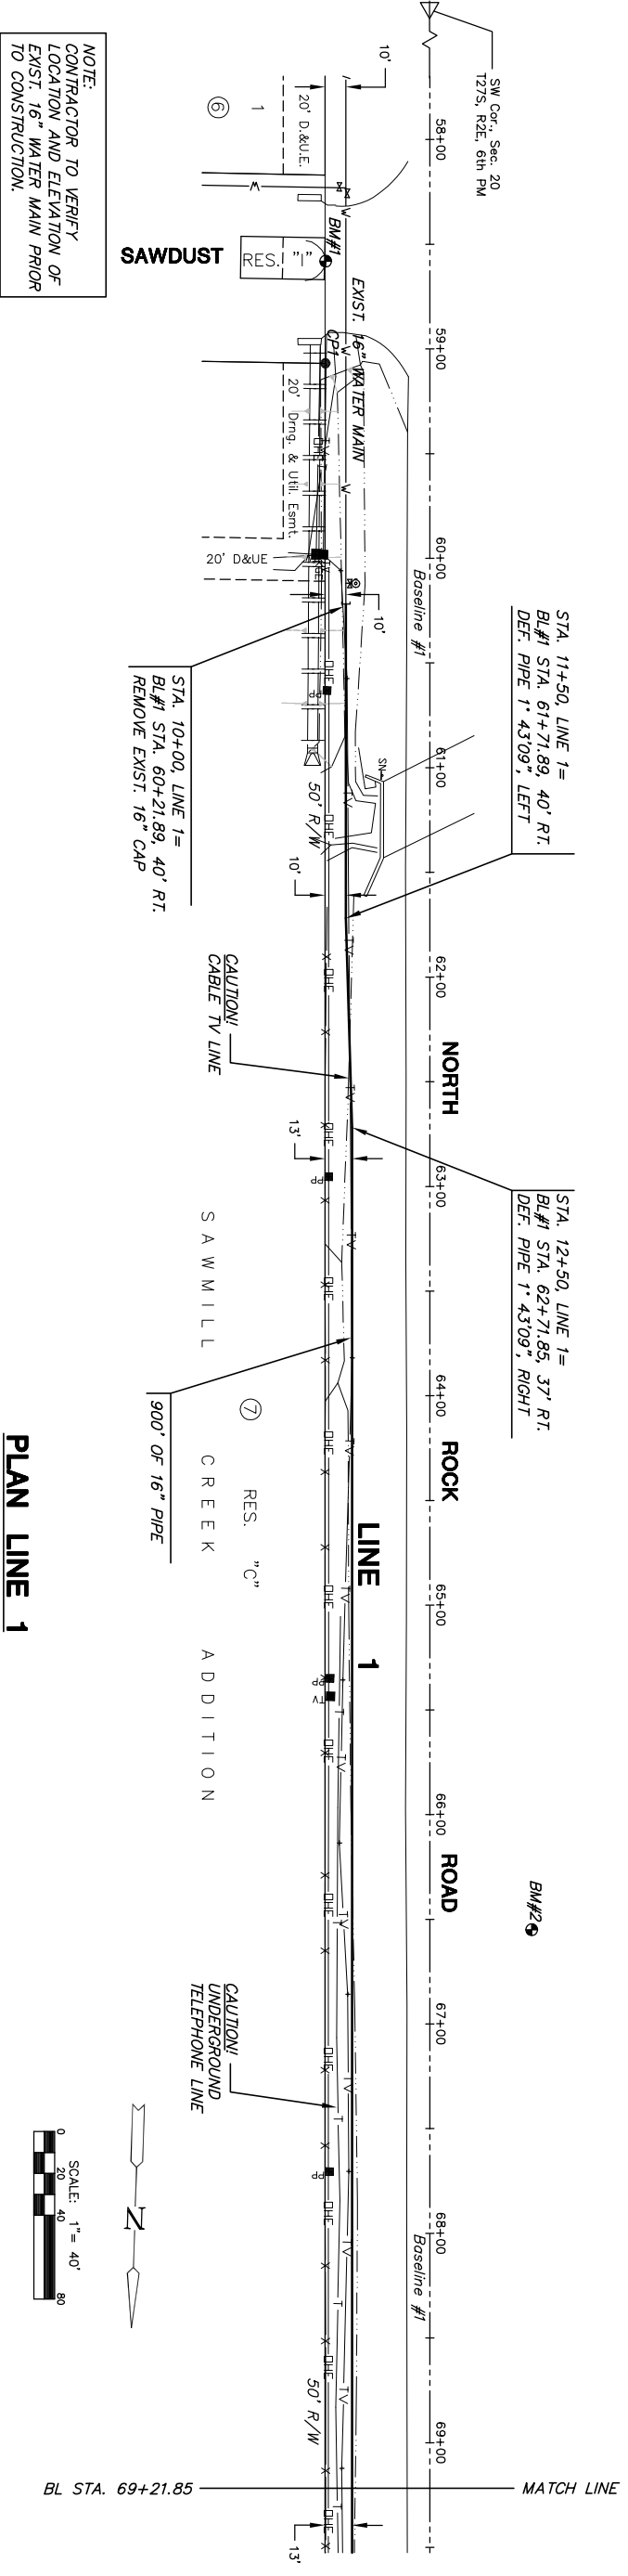