



# TYPICAL GRADING DETAIL

## STREET R/W GRADING

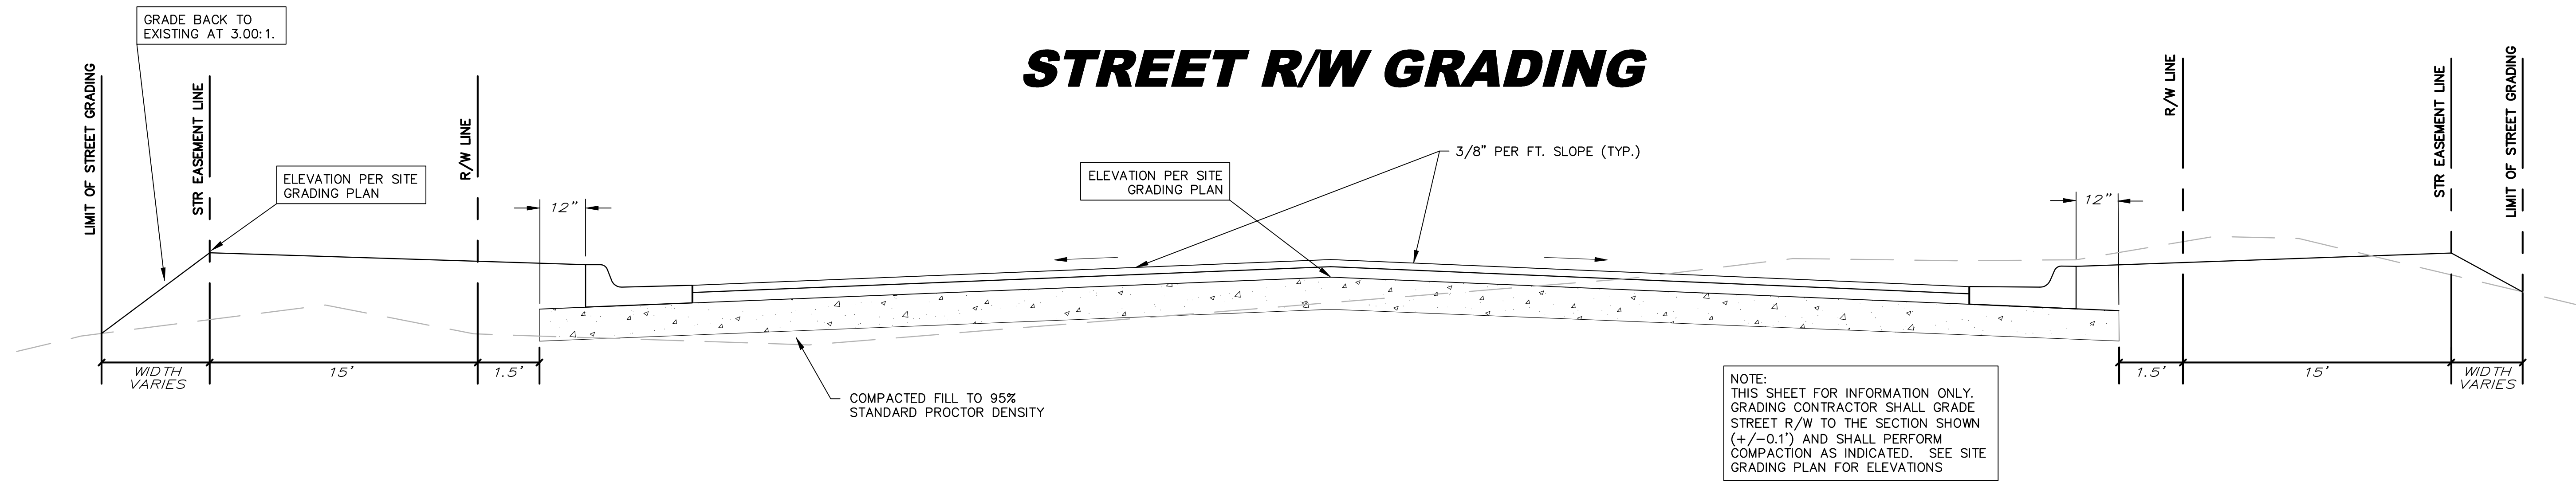


NOTE:  
THIS SHEET FOR INFORMATION ONLY.  
GRADING CONTRACTOR SHALL GRADE  
STREET R/W TO THE SECTION SHOWN  
(+/-0.1') AND SHALL PERFORM  
COMPACTION AS INDICATED. SEE SITE  
GRADING PLAN FOR ELEVATIONS

## EXTERIOR PLATTED LOT SECTION

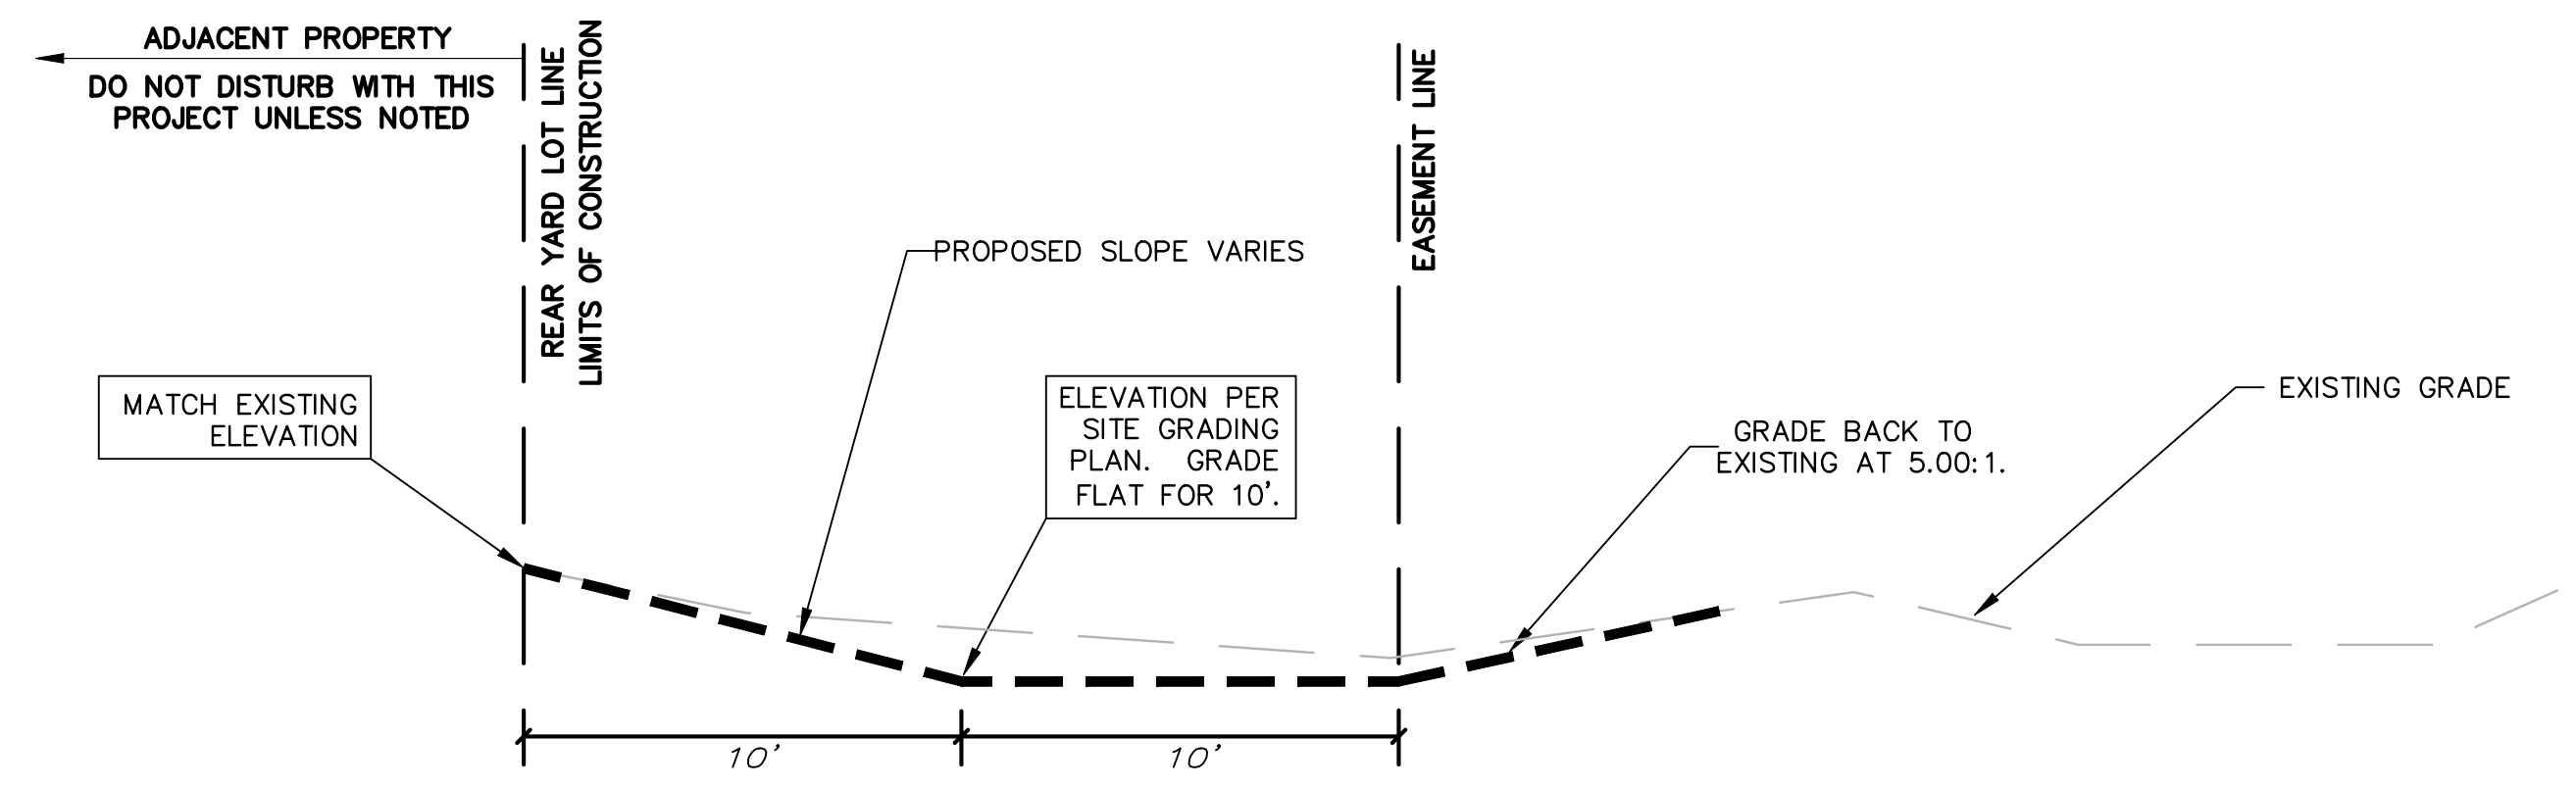

NOTE:  
GRADING CONTRACTOR SHALL GRADE  
LOTS TO THE SECTION SHOWN  
(+/-0.2') AND SHALL PERFORM  
COMPACTION AS INDICATED. SEE SITE  
GRADING PLAN FOR ELEVATIONS

When trees are present along rear lot line, grade shall match at trunk line and trees shall not be disturbed. Any trimming of trees shall be approved by the engineer and owner.

 <b>GRADING TYPICAL SECTION</b>	
<small>Baughman Company, P.A. 315 Ellis St. Wichita, KS 67211 P 316-262-7271 F 316-262-0149 ENGINEERING   SURVEYING   PLANNING   LANDSCAPE ARCHITECTURE</small>	
PROJECT NUMBER	DESIGN C.O.W. DRAWN STAFF
REVISIONS:	APPROVED DATE
	SCALE NONE SHEET
	OF