
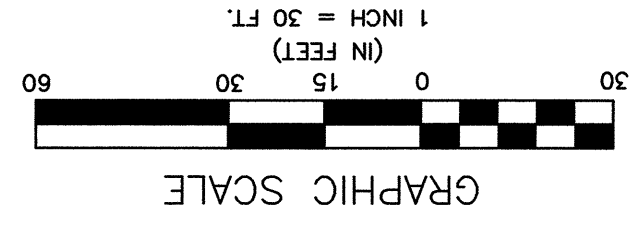
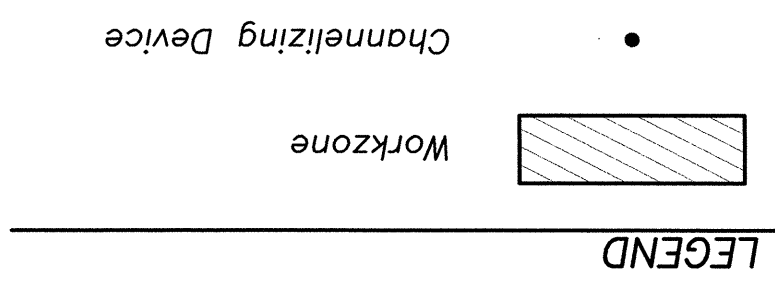
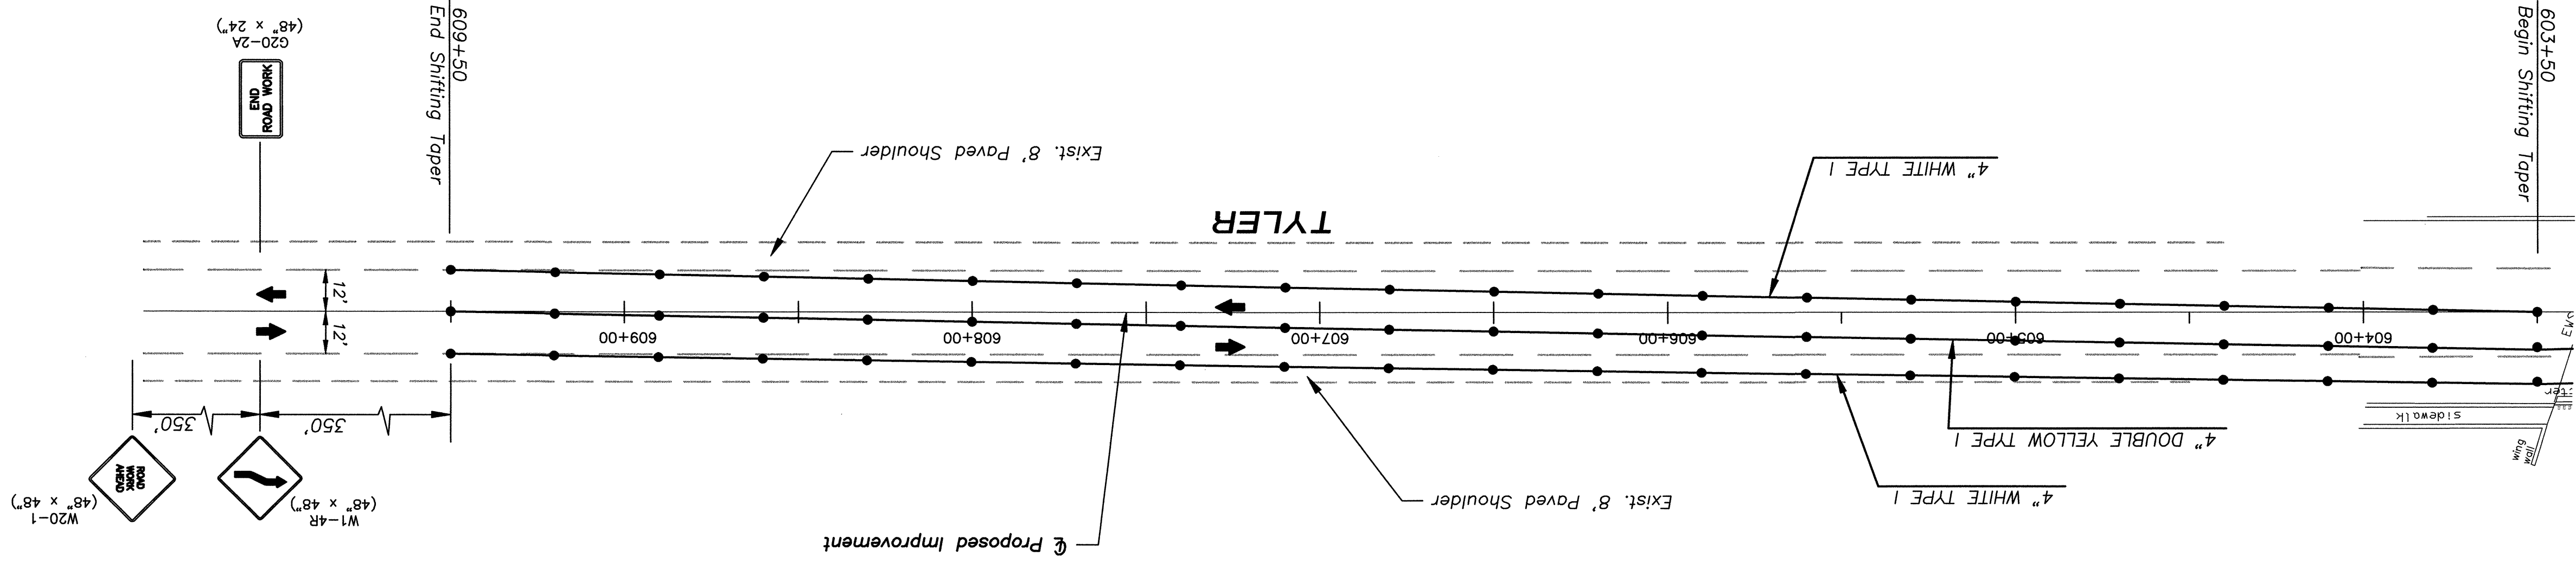


REFERENCES NOTED	BY	DATE
REFERENCES CHECKED		

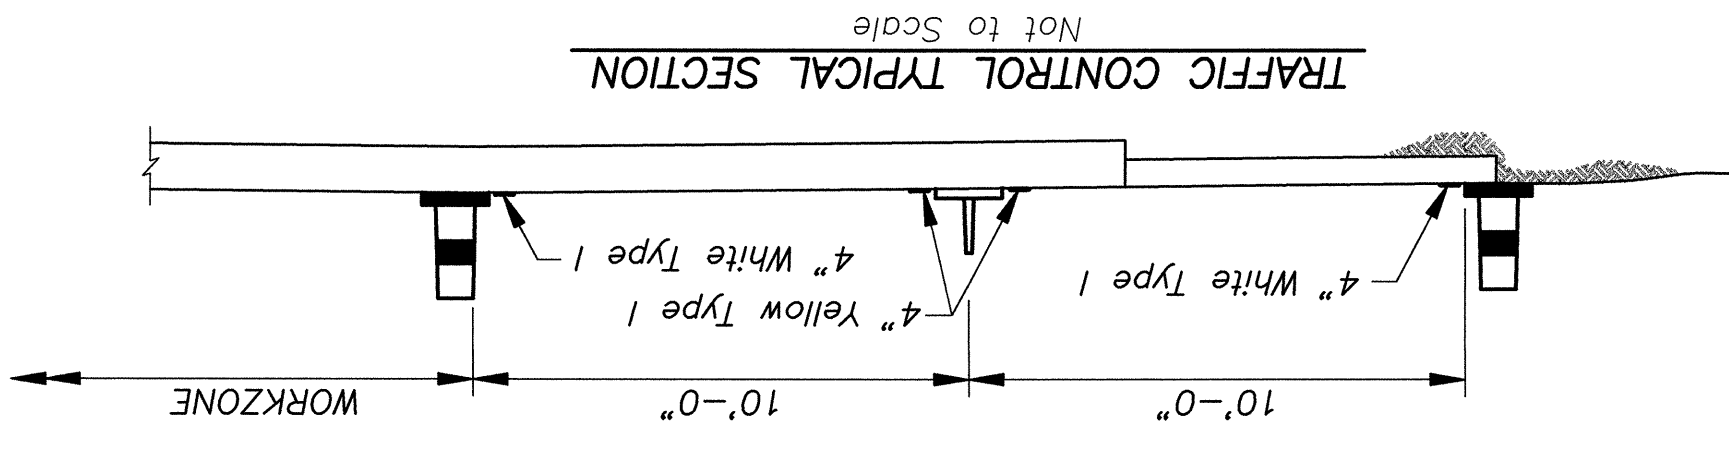

STATE	KANSAS
PROJECT NO.	87 N-0239-01
YEAR	2004
SHEET NO.	31
TOTAL SHEETS	47

KANSAS DEPARTMENT OF TRANSPORTATION
CONSTRUCTION TRAFFIC CONTROL
PHASE 1, 2, & 3