
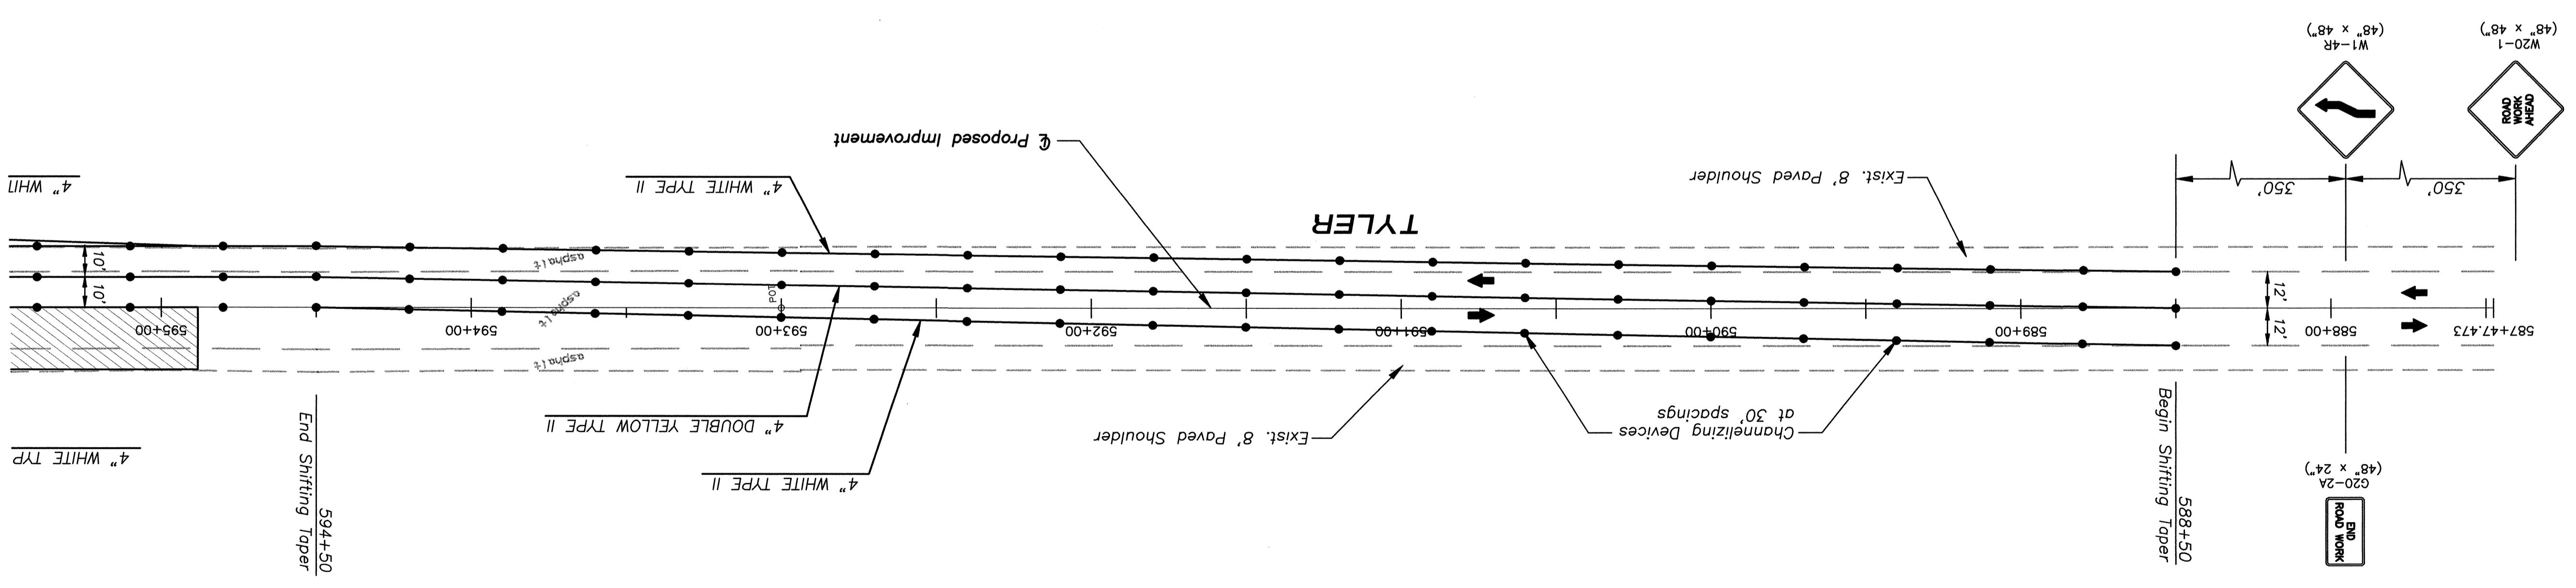
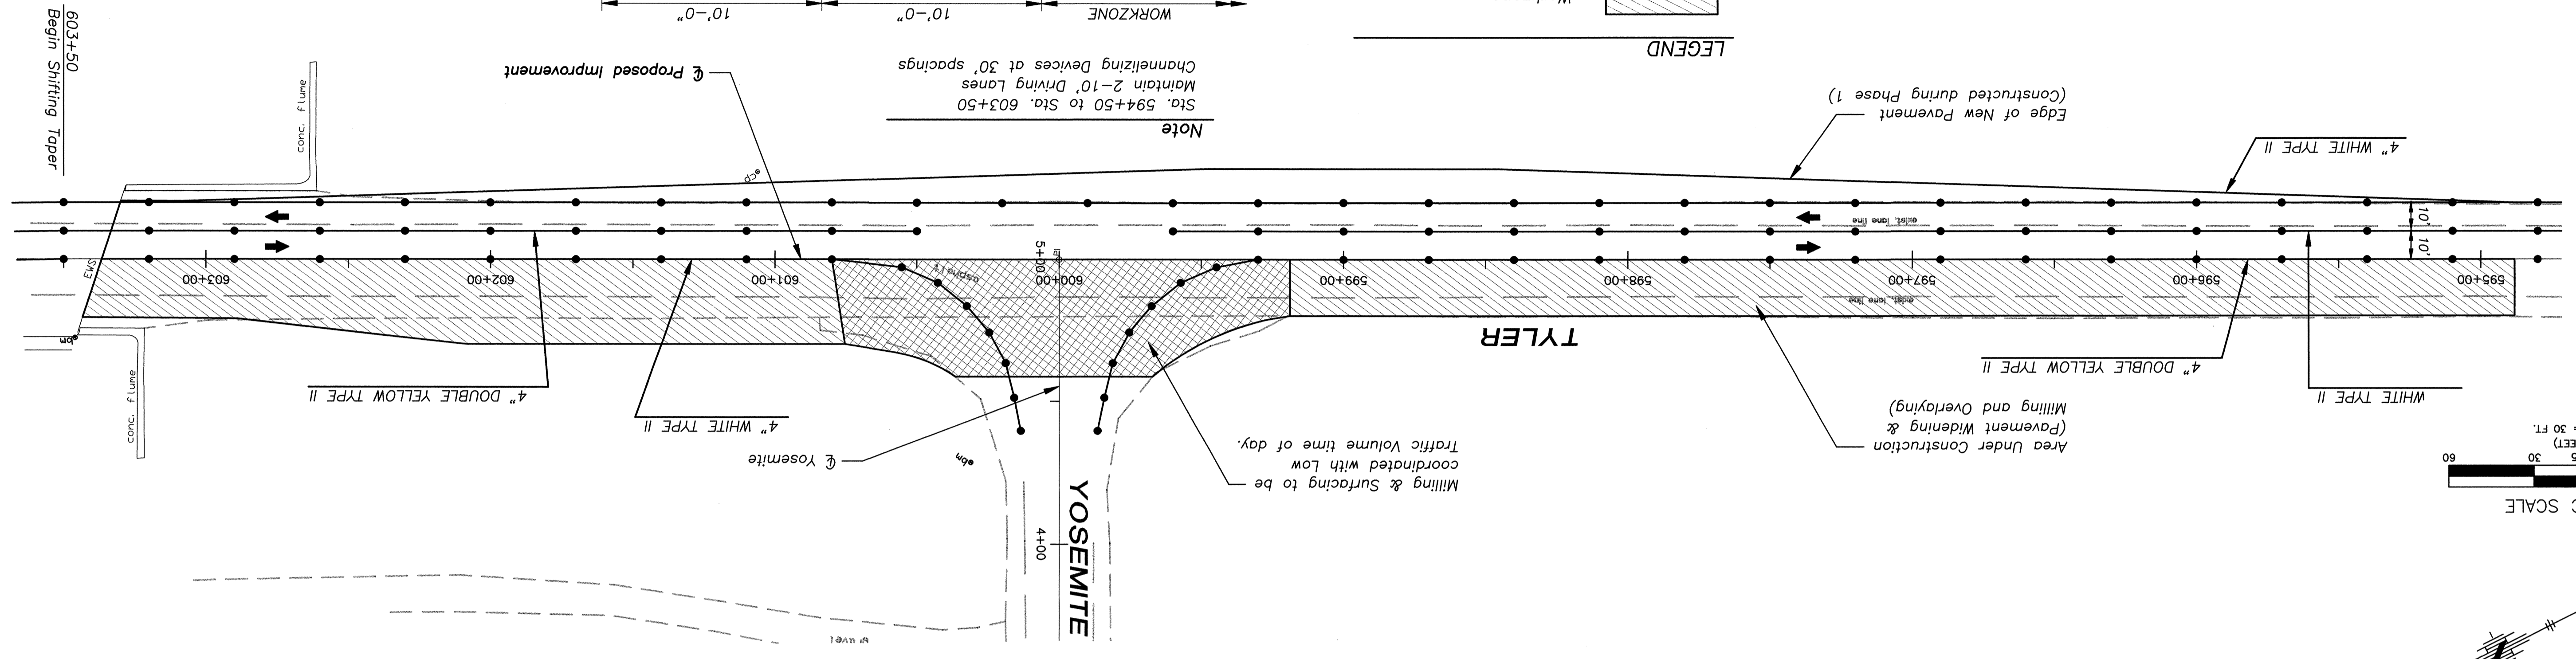


KANSAS DEPARTMENT OF TRANSPORTATION  
 CONSTRUCTION TRAFFIC CONTROL  
 PHASE 4, 5, & 6

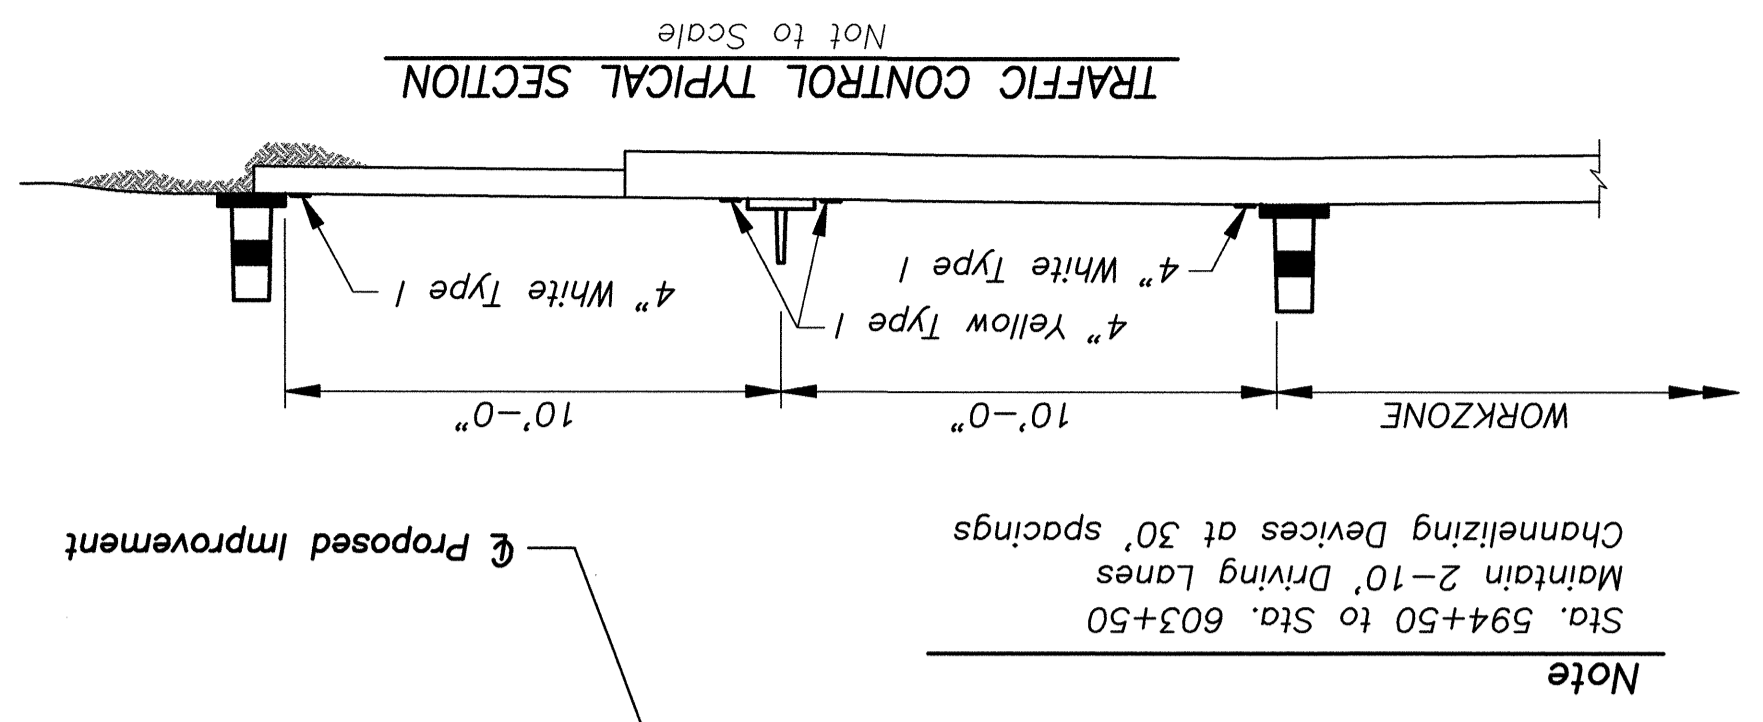

STATE	KANSAS
PROJECT NO.	87 N-0239-01
YEAR	2004
SHEET NO.	32
TOTAL SHEETS	47

REFERENCES NOTED	BY	DATE
REFERENCES CHECKED		