

NOTE
 ALL RIPRAP SHALL BE INSTALLED ACCORDING TO STD SPEC WITH TOE WALLS ON ALL UNPROTECTED EDGES. THE TOE WALL SHOWN ON THE PLANS SHALL BE IN ADDITION TO THE STD SPEC.

**STORM WATER SEWER
 MONARCH LANDING ADDITION
 PHASE 1**

LINE 1
 SHEET TITLE
 468-84319
 PROJECT NUMBER

DESIGN BY
 DFL
 DRAWN BY
 SMS/DMU
 CHECKED BY
 GJA


ISSUED
 February 07
 REVISED

SHEET NO.
 6 of 26

UNPLATTED

STA. 10+39.1, LINE 1=
 STA. 10+00.0, LINE 2
 CONSTRUCT 6' DIA. SPECIAL
 SHALLOW TYPE "A" MANHOLE
 MANHOLE TOP=1367.5
 PROVIDE SEDIMENT BARRIER


EXISTING SSMH
 MH TOP=1367.7
 FL IN=1347.09
 FL IN=1346.94
 FL OUT=1346.84

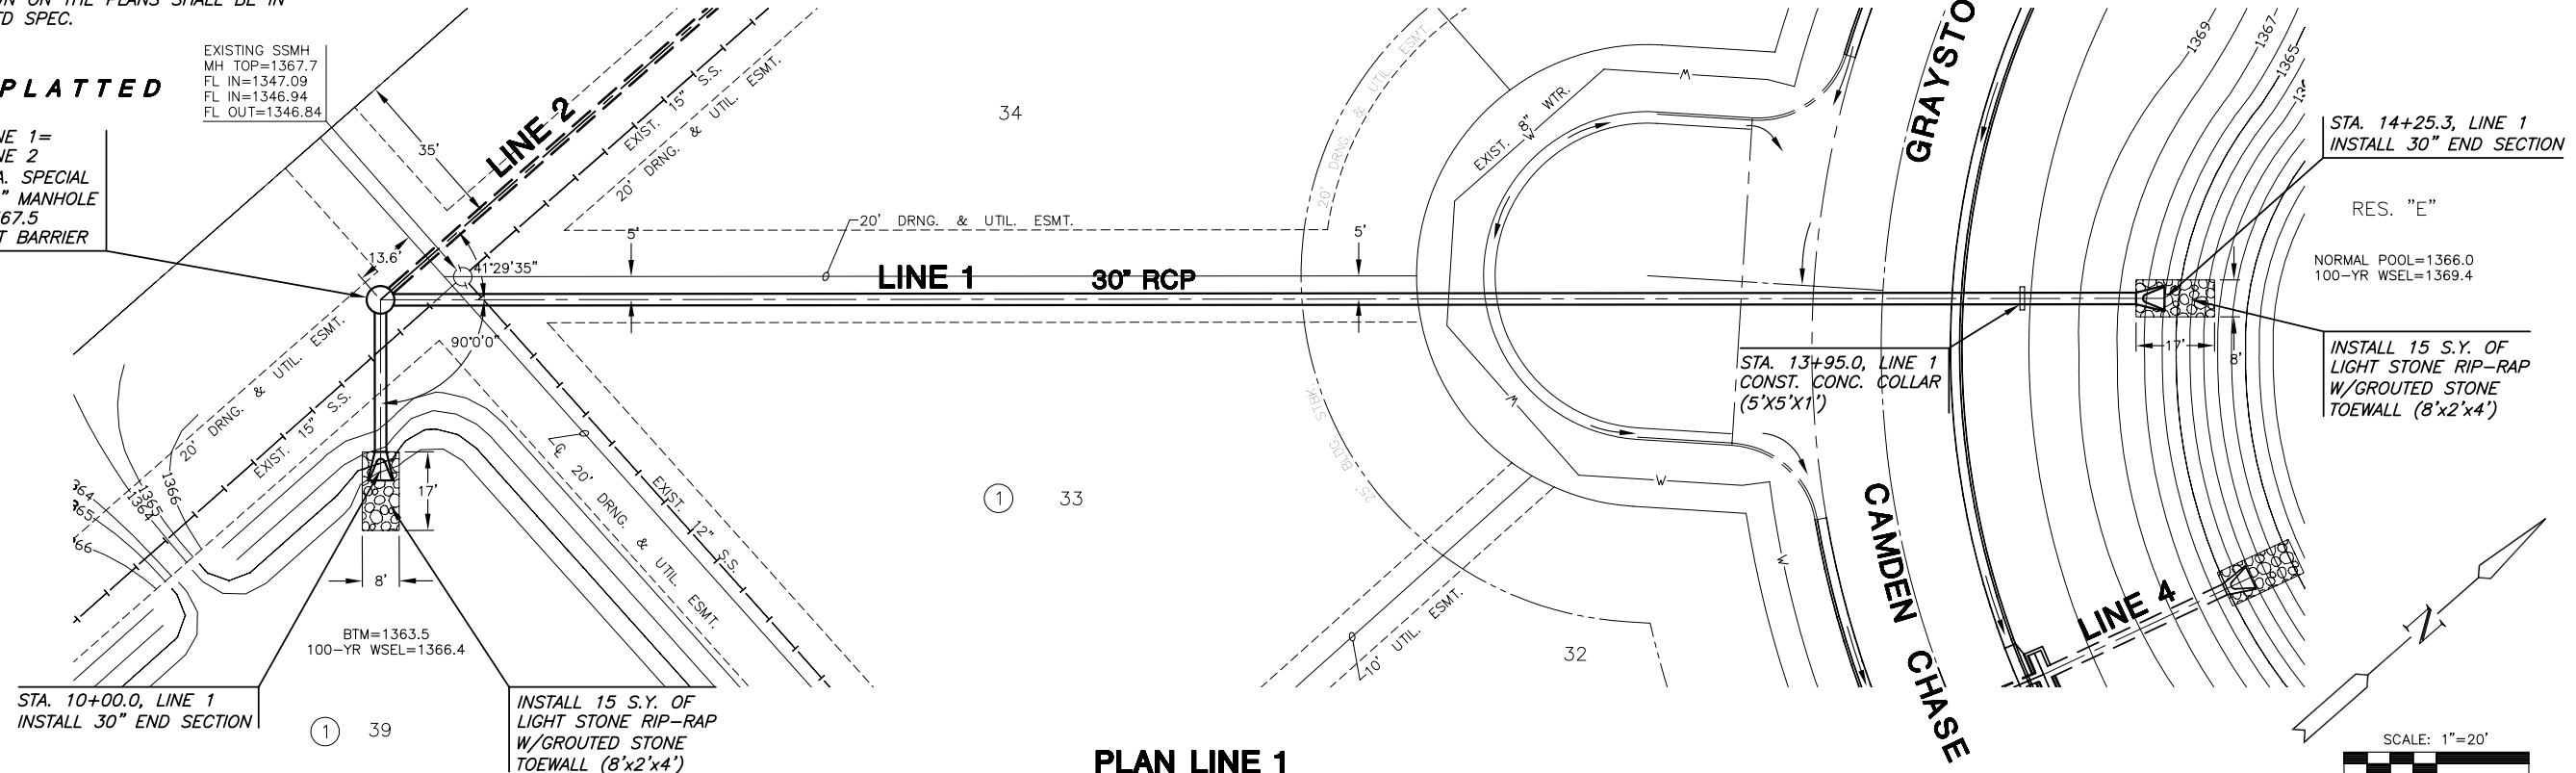

PLAN LINE 1

PROFILE LINE 1

SCALE: HORIZ 1"=20'
 SCALE: VERT 1"=5'

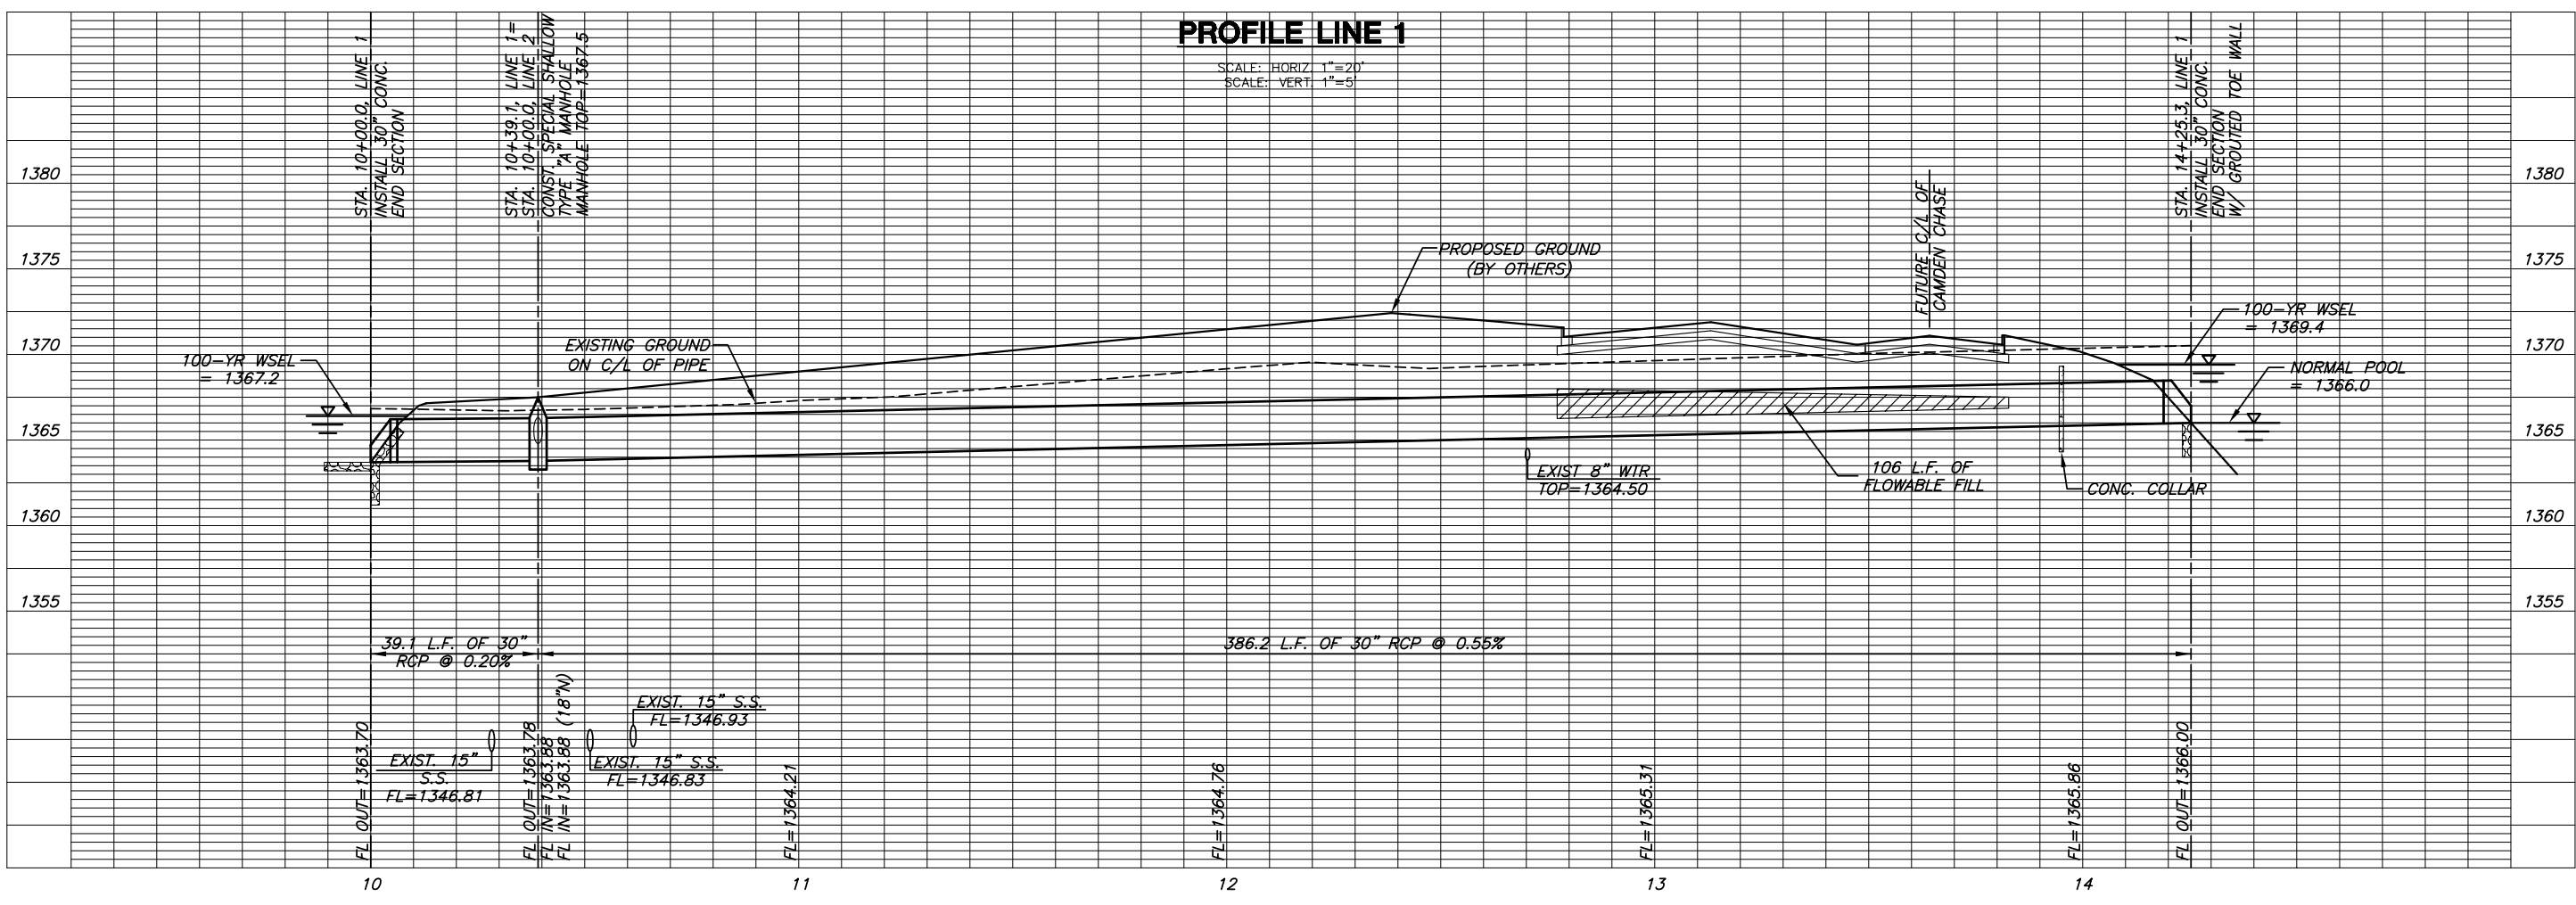

PLOTTER: Wednesday, March 07, 2007 @ 08:27AM

J:\CIVIL\06201\DWG\SW\SPH1\06201_D1.DWG