



**STORM WATER SEWER  
MONARCH LANDING ADDITION  
PHASE 1**

UNPLATTED

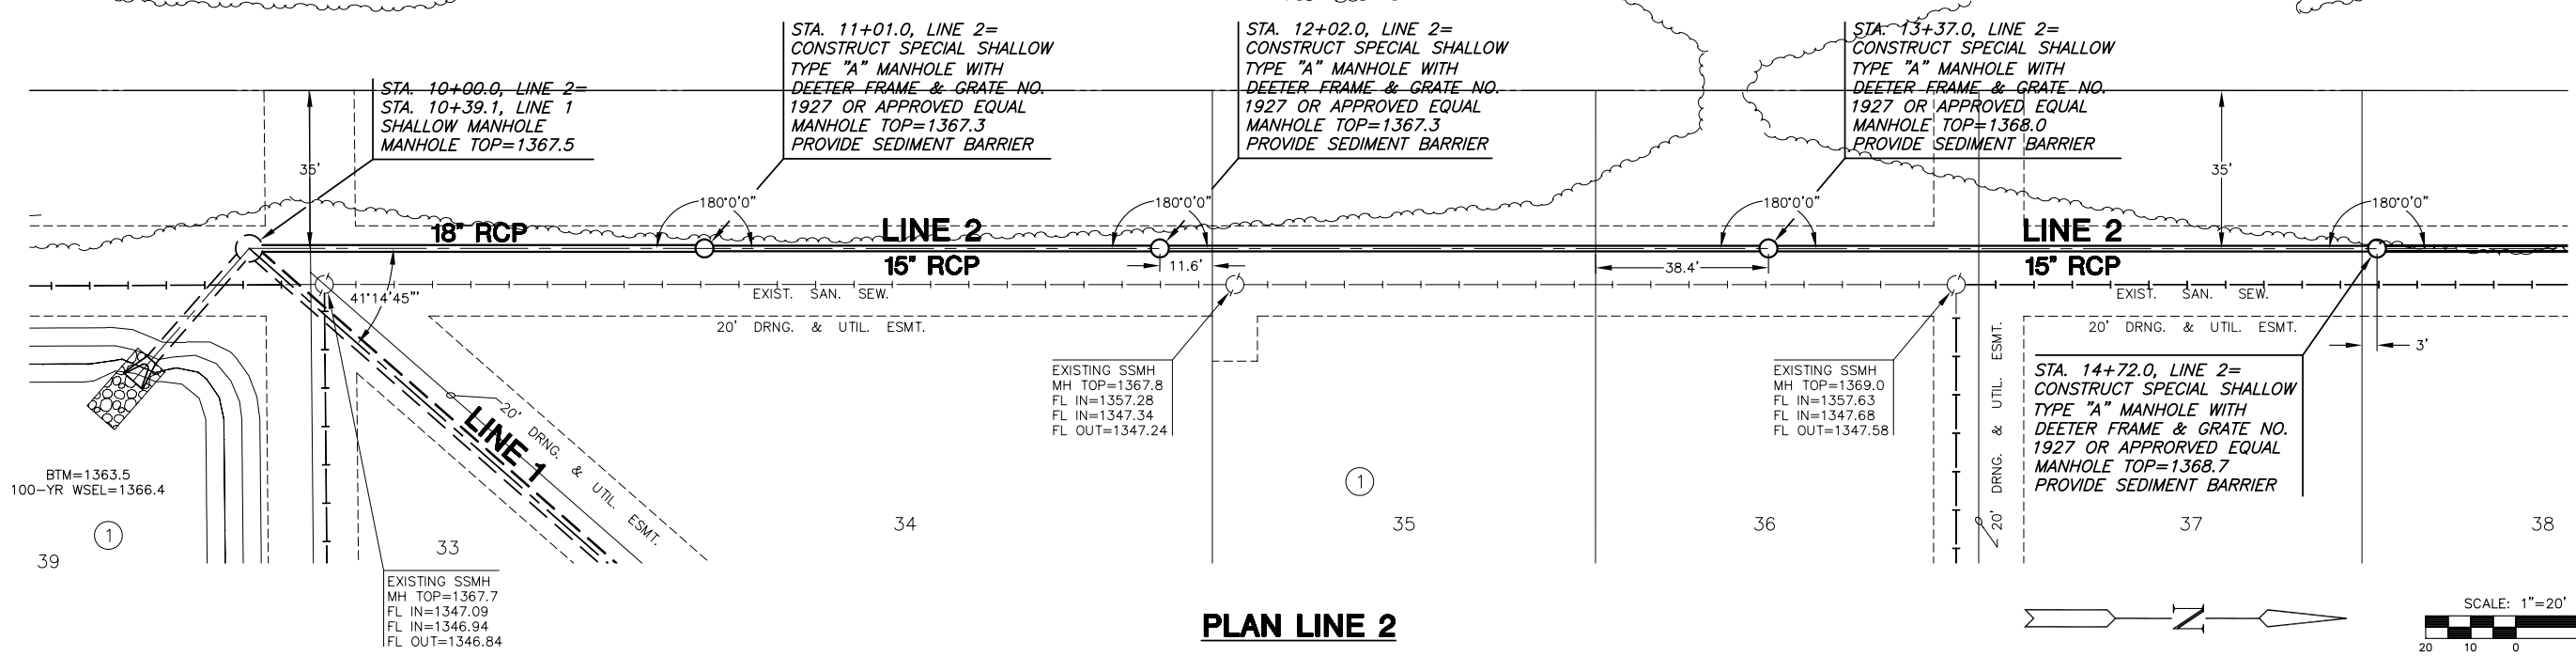

**PLAN LINE 2**

**PROFILE LINE 2**

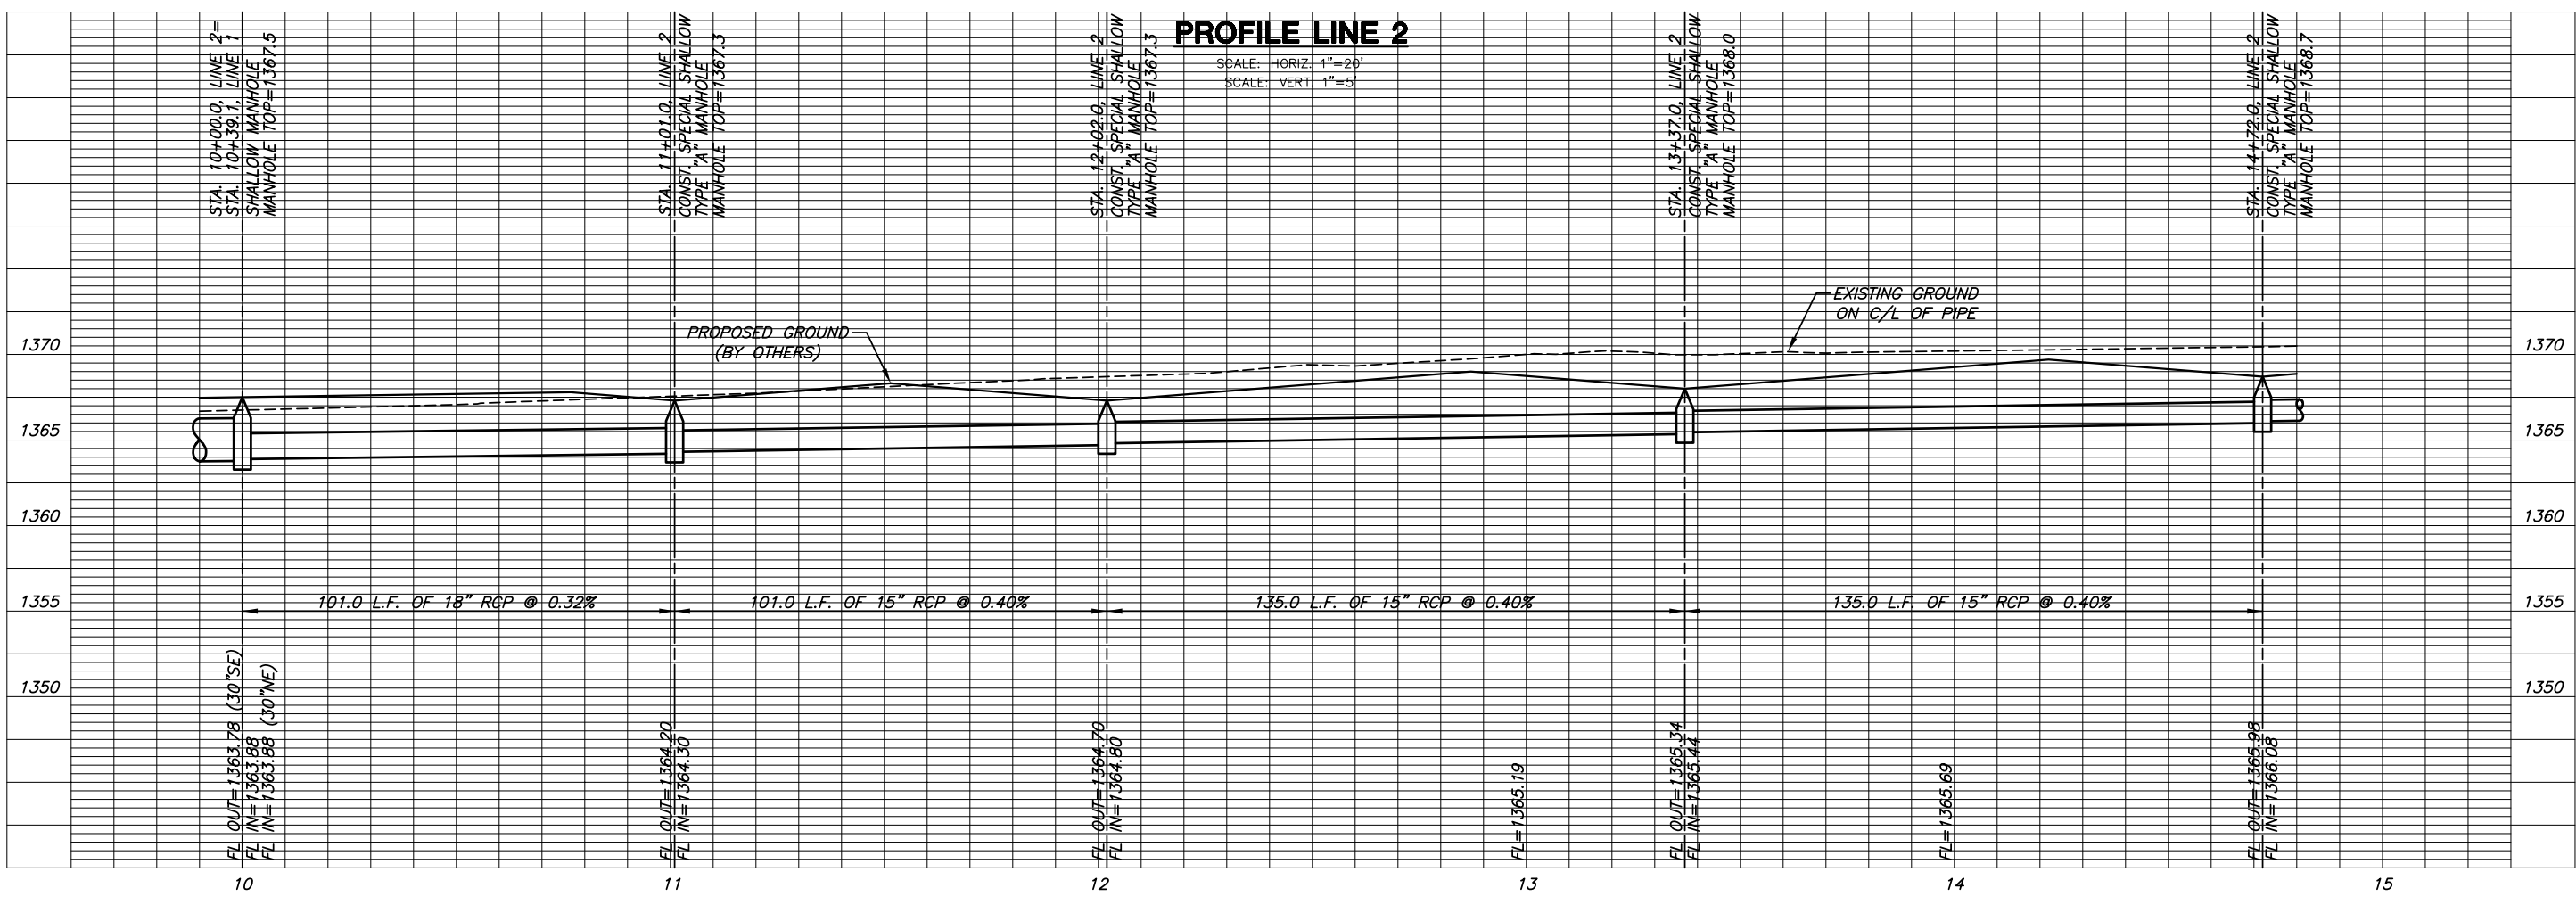

**LINE 2**  
SHEET TITLE  
468-84319  
PROJECT NUMBER

DESIGN BY: DFL  
DRAWN BY: SMS/DMU  
CHECKED BY: GJA

ISSUED: February 07  
REVISED:

SHEET NO.  
7 of 26

PLOTTED: Wednesday, March 07, 2007 @ 08:27AM

J:\CIVIL\06201\DWG\SW\SPH1\06201\_L02.DWG