


**STORM WATER SEWER
MONARCH LANDING ADDITION
PHASE 1**

LINE 6
SHEET TITLE
468-84319
PROJECT NUMBER



DESIGN BY *DFL*
DRAWN BY *SMS/DMU*
CHECKED BY *GJA*

ISSUED *February 07*
REVISED

SHEET NO.
10 of 26

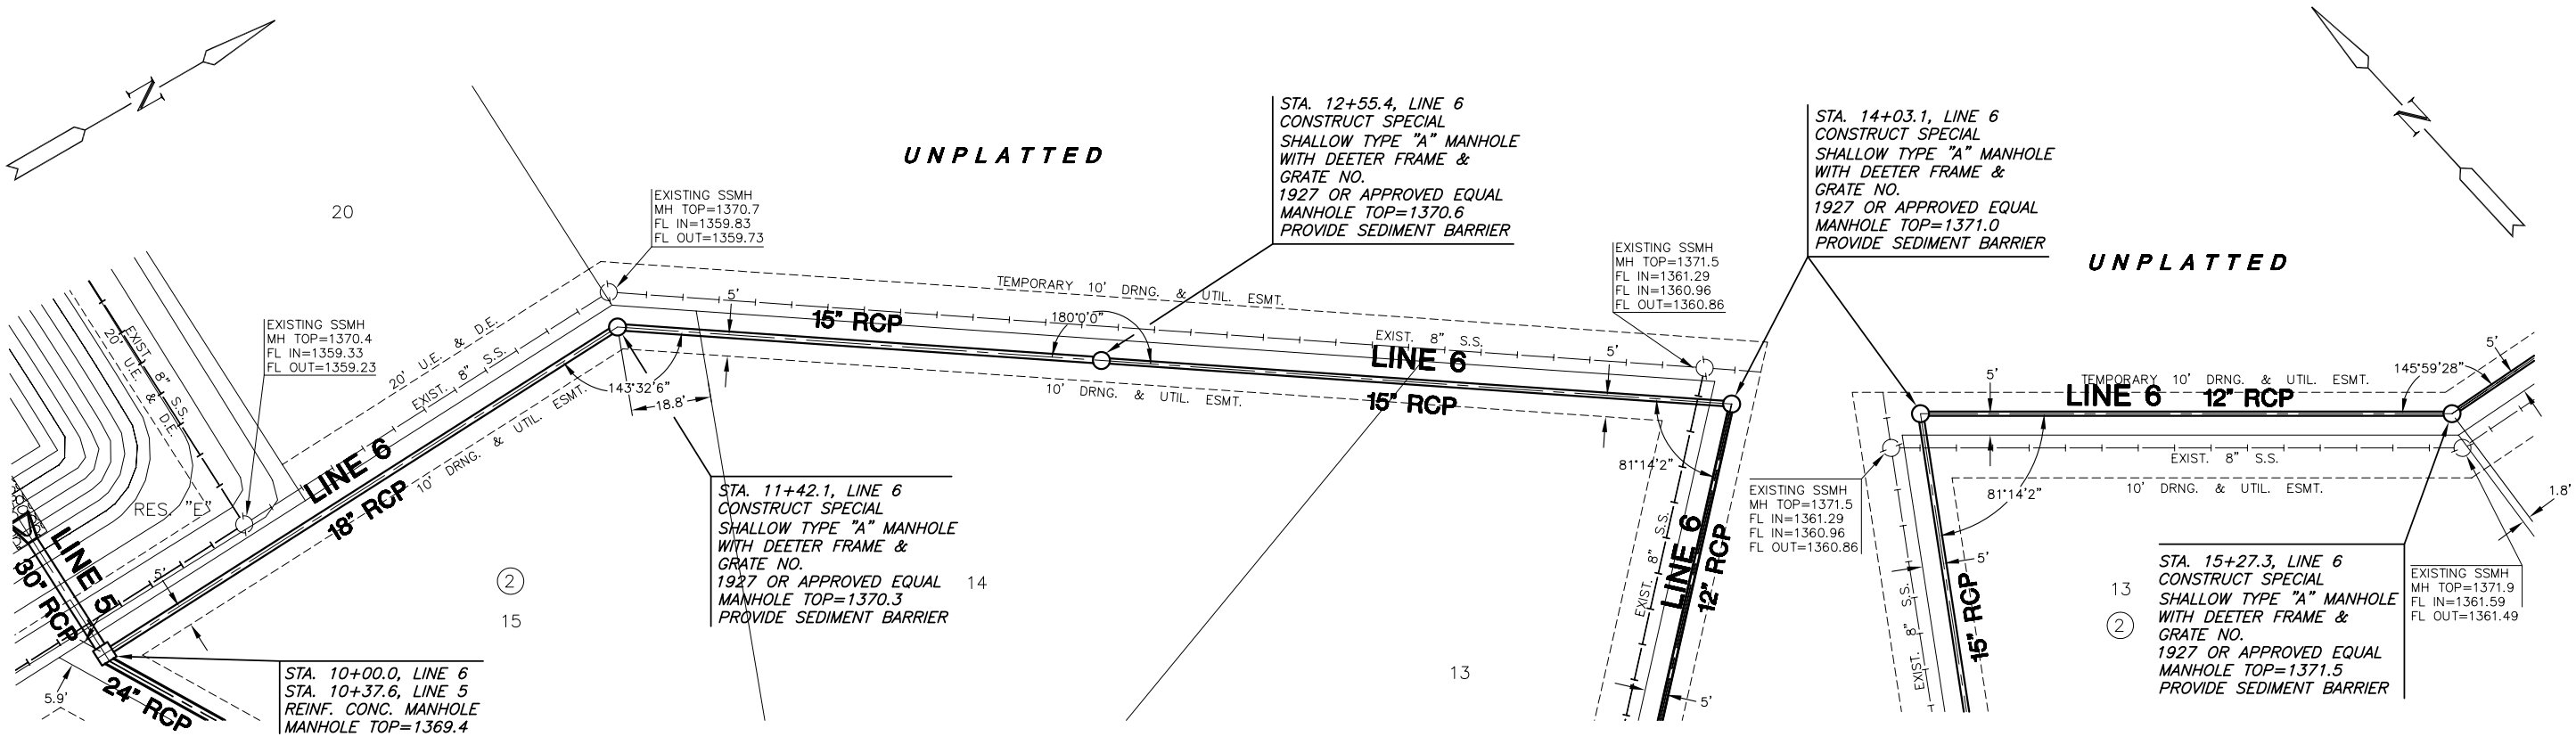

PLAN LINE 6

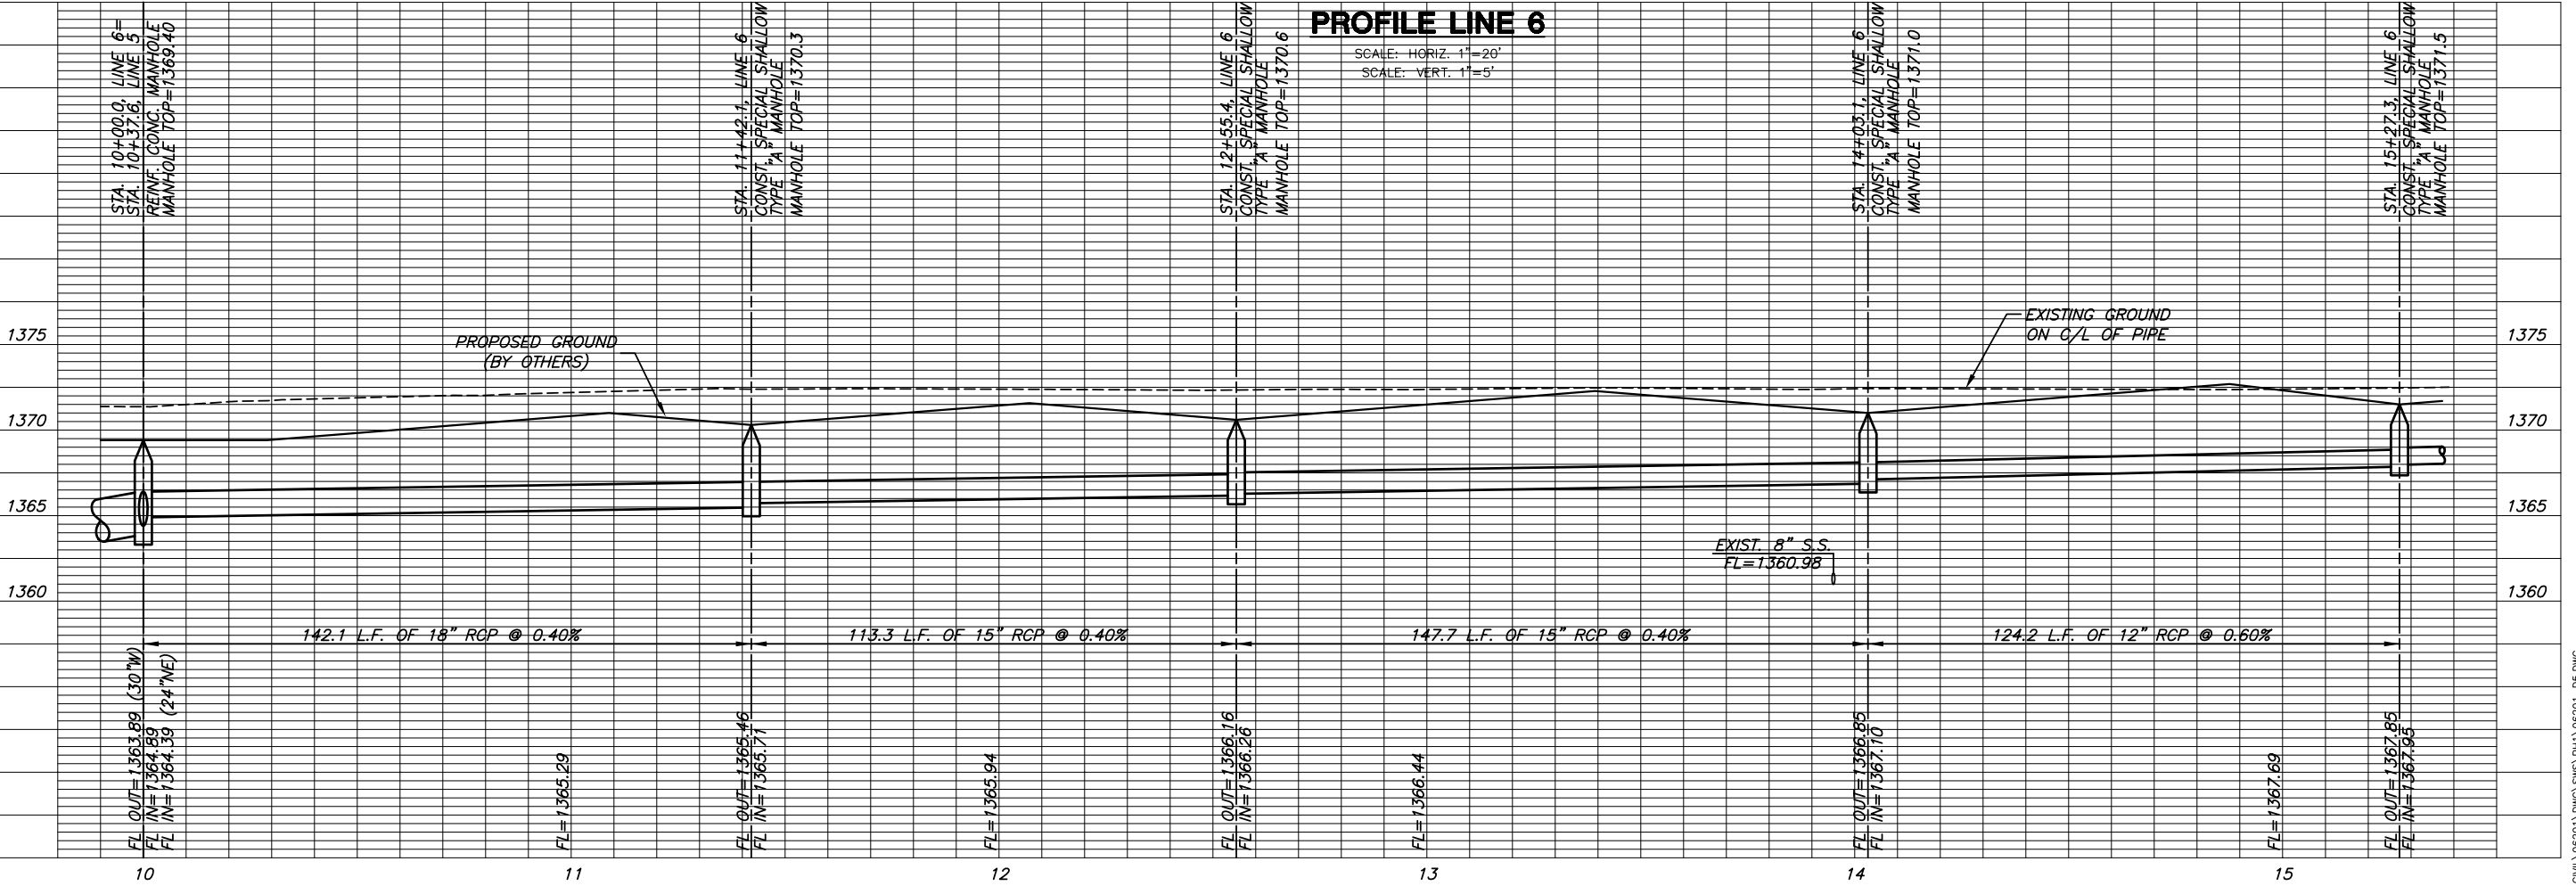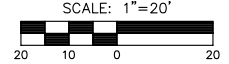

PROFILE LINE 6

SCALE: HORIZ. 1"=20'
SCALE: VERT. 1"=5'

PLOTTED: Wednesday, March 07, 2007 @ 09:25AM

J:\CIVIL\06201\DWG\SW\SPH1\06201_D05.DWG