





**STORM WATER SEWER
MONARCH LANDING ADDITION
PHASE 1**

LINES 6 & 7
SHEET TITLE
468-84319
PROJECT NUMBER

DESIGN BY
DFL
DRAWN BY
SMS/DMU
CHECKED BY
GJA

ISSUED
February 07
REVISED

SHEET NO.
11 of 26

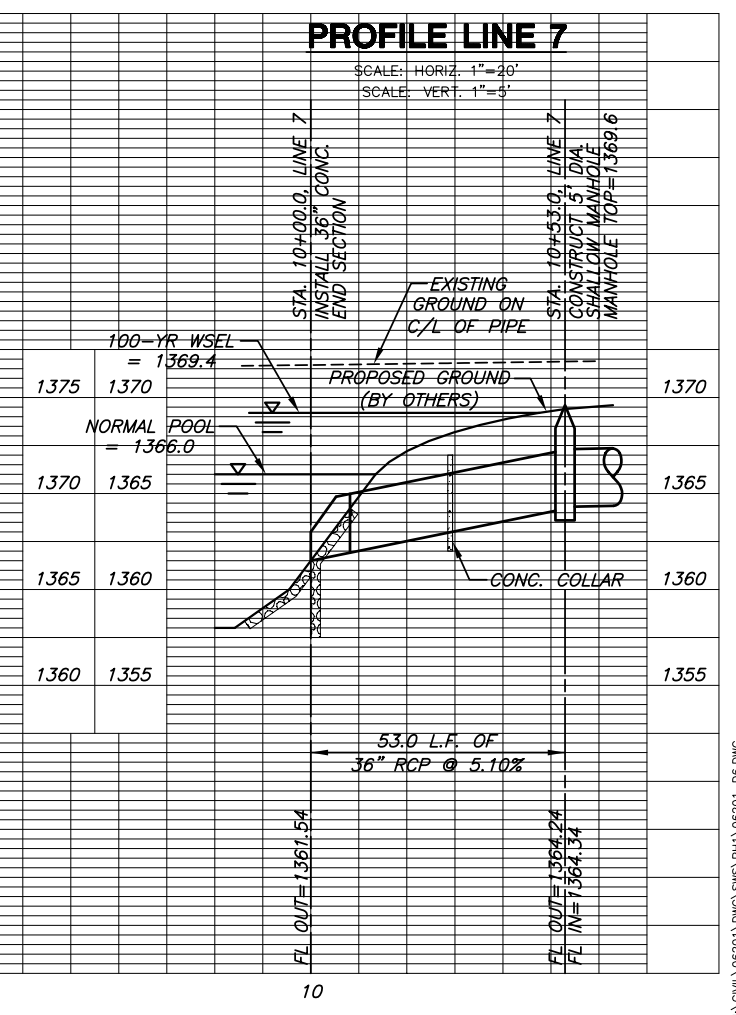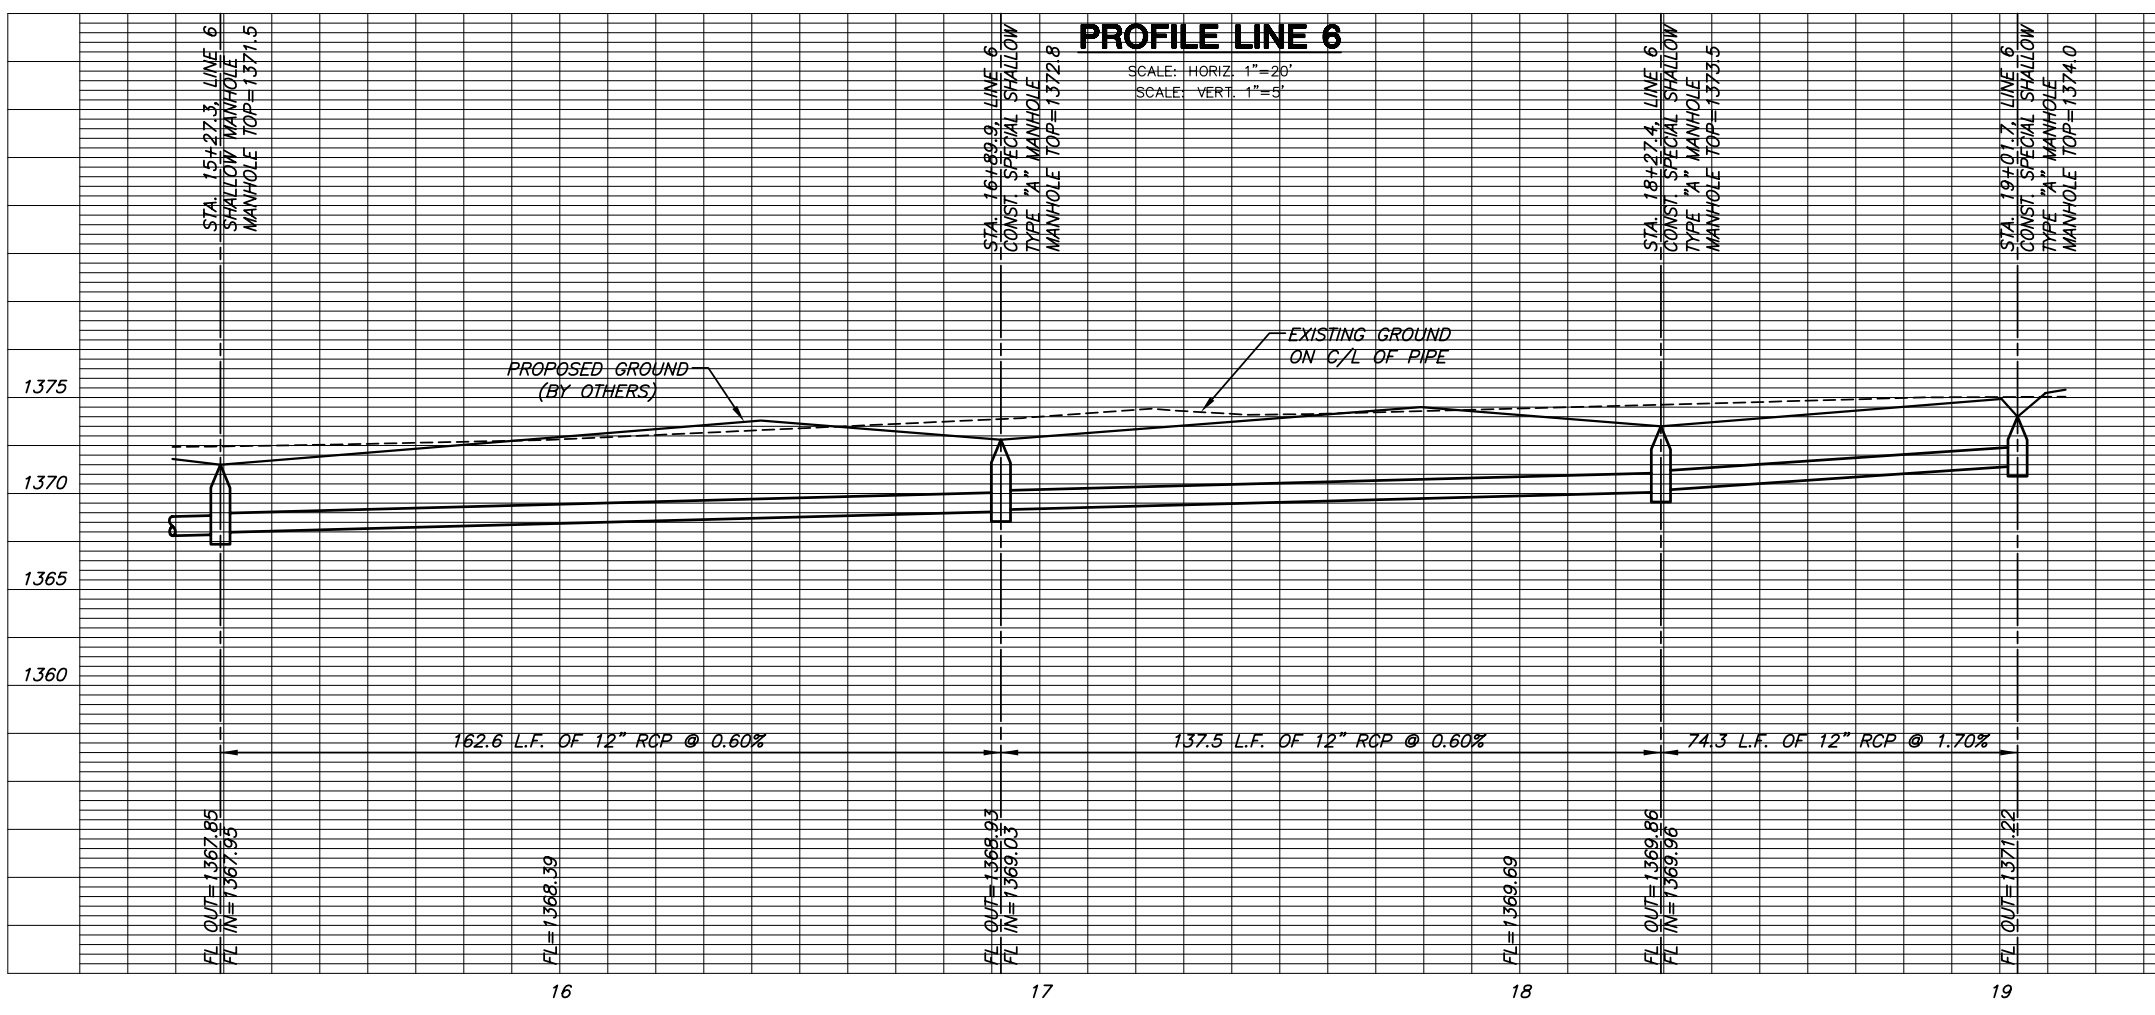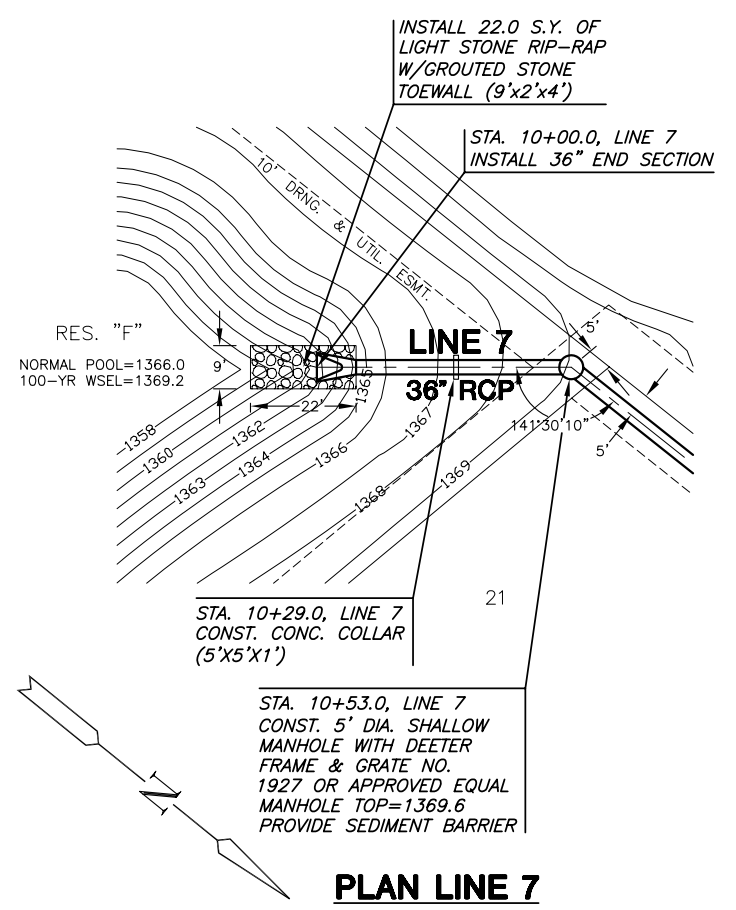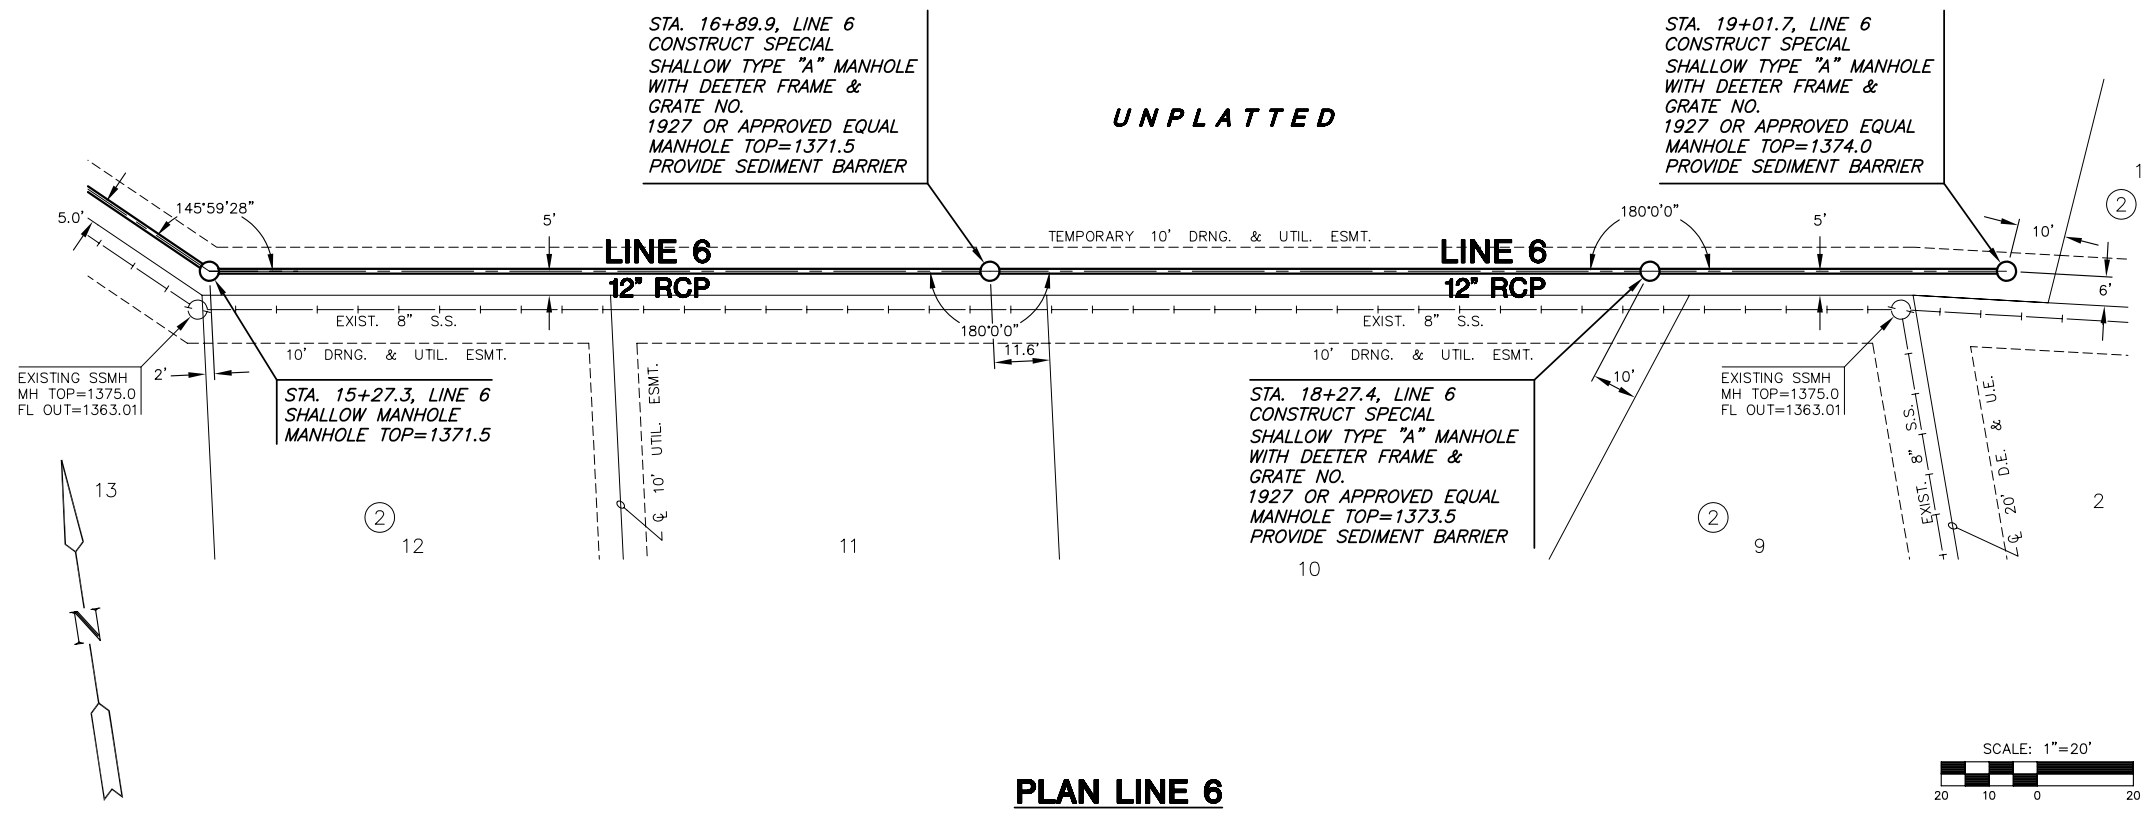

PLOTTER: Wednesday, March 07, 2007 @ 09:25AM

J:\CIVIL\06201\DWG\SW\SPH1\06201_D6.DWG