



**STORM WATER SEWER
MONARCH LANDING ADDITION
PHASE 1**

LINE 10
SHEET TITLE
468-84319
PROJECT NUMBER


DESIGN BY *DFL*
DRAWN BY *SMS/DMU*
CHECKED BY *GJA*

ISSUED *February 07*
REVISED

SHEET NO.
15 of 26

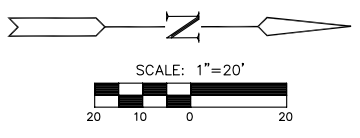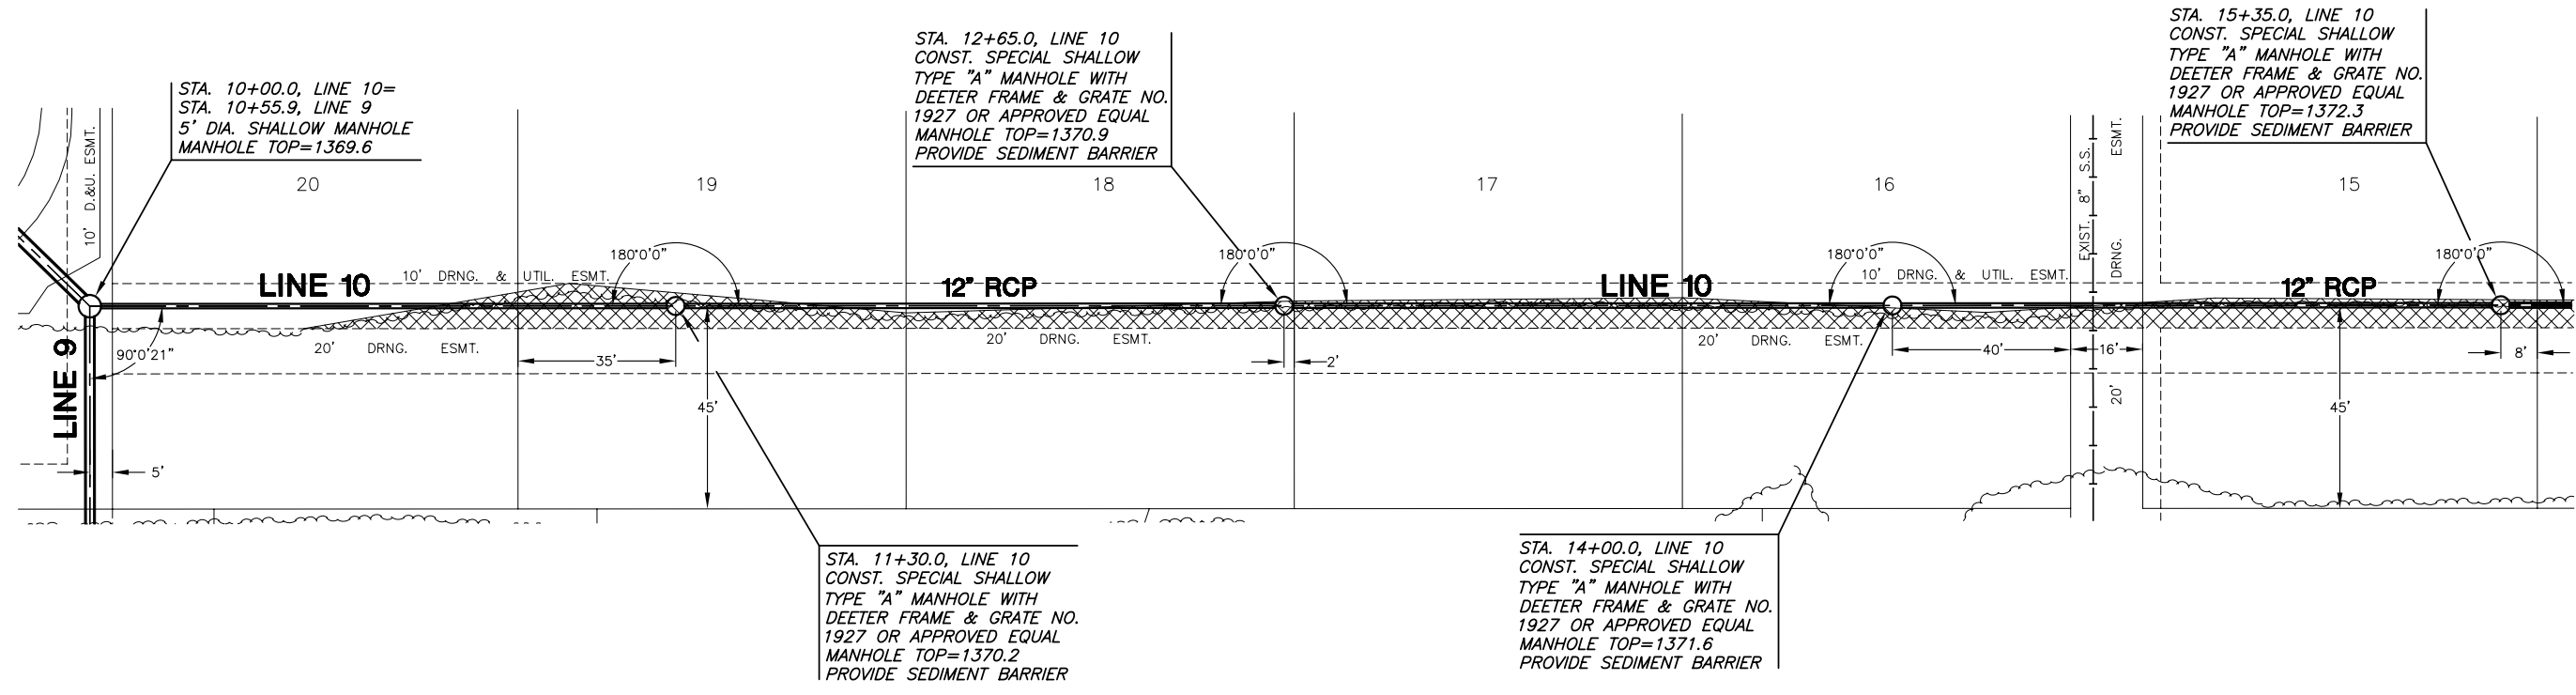

PLAN LINE 10

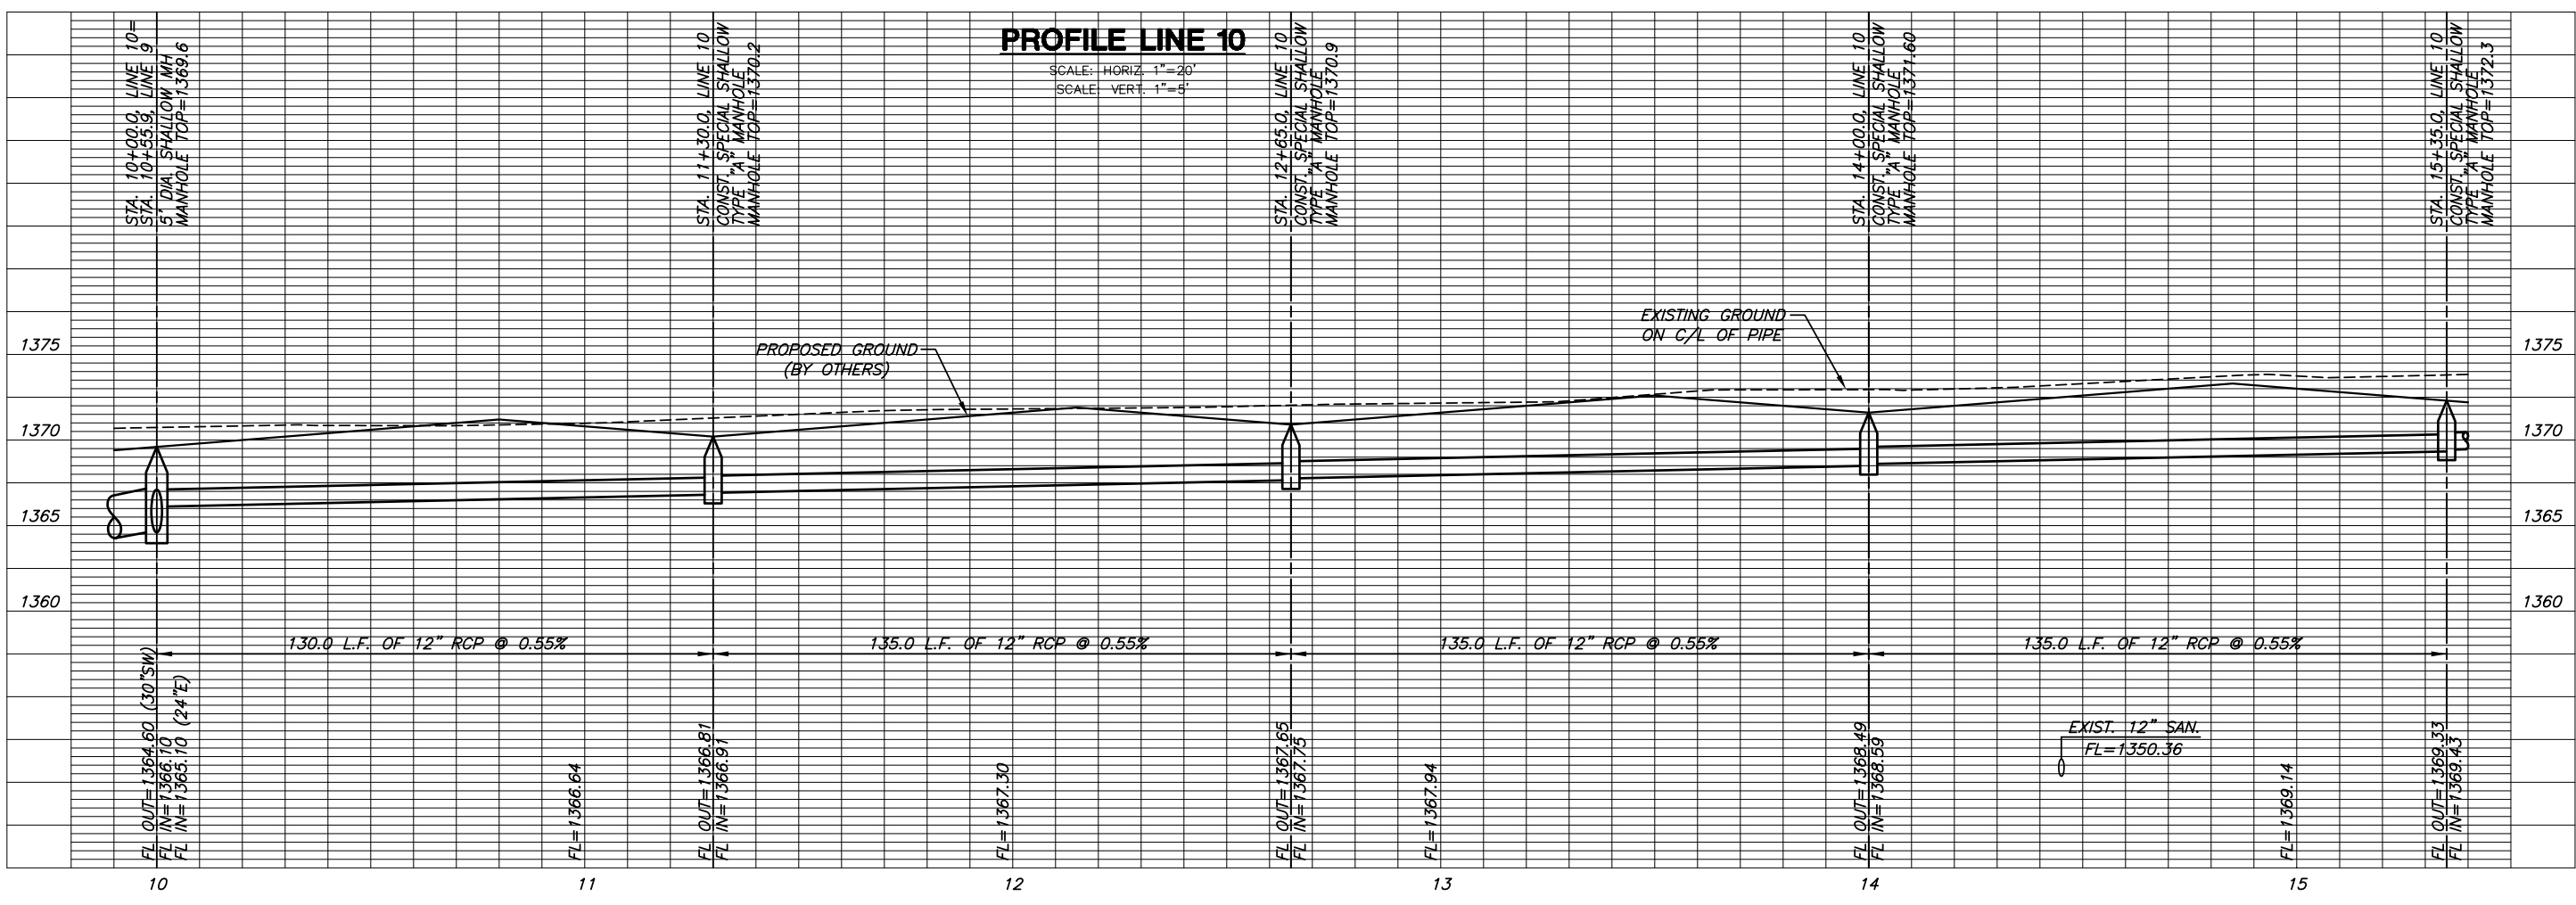

PROFILE LINE 10

PLOTTER: Wednesday, March 07, 2007 @ 08:54AM

J:\CIVIL\06201\DWG\SWS\PH1\06201_D10.DWG