



**STORM WATER SEWER
MONARCH LANDING ADDITION
PHASE 1**

LINES 10 & 11
SHEET TITLE
468-84319
PROJECT NUMBER



DESIGN BY *DFL*
DRAWN BY *SMS/DMU*
CHECKED BY *GJA*

ISSUED *February 07*
REVISED

SHEET NO.
16 of 26

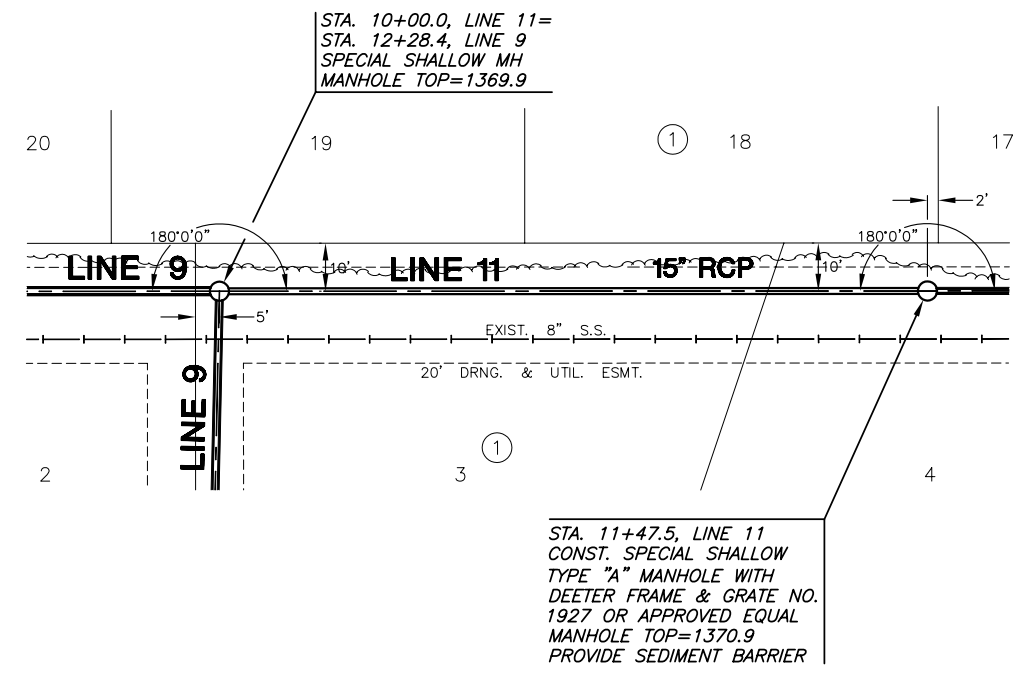
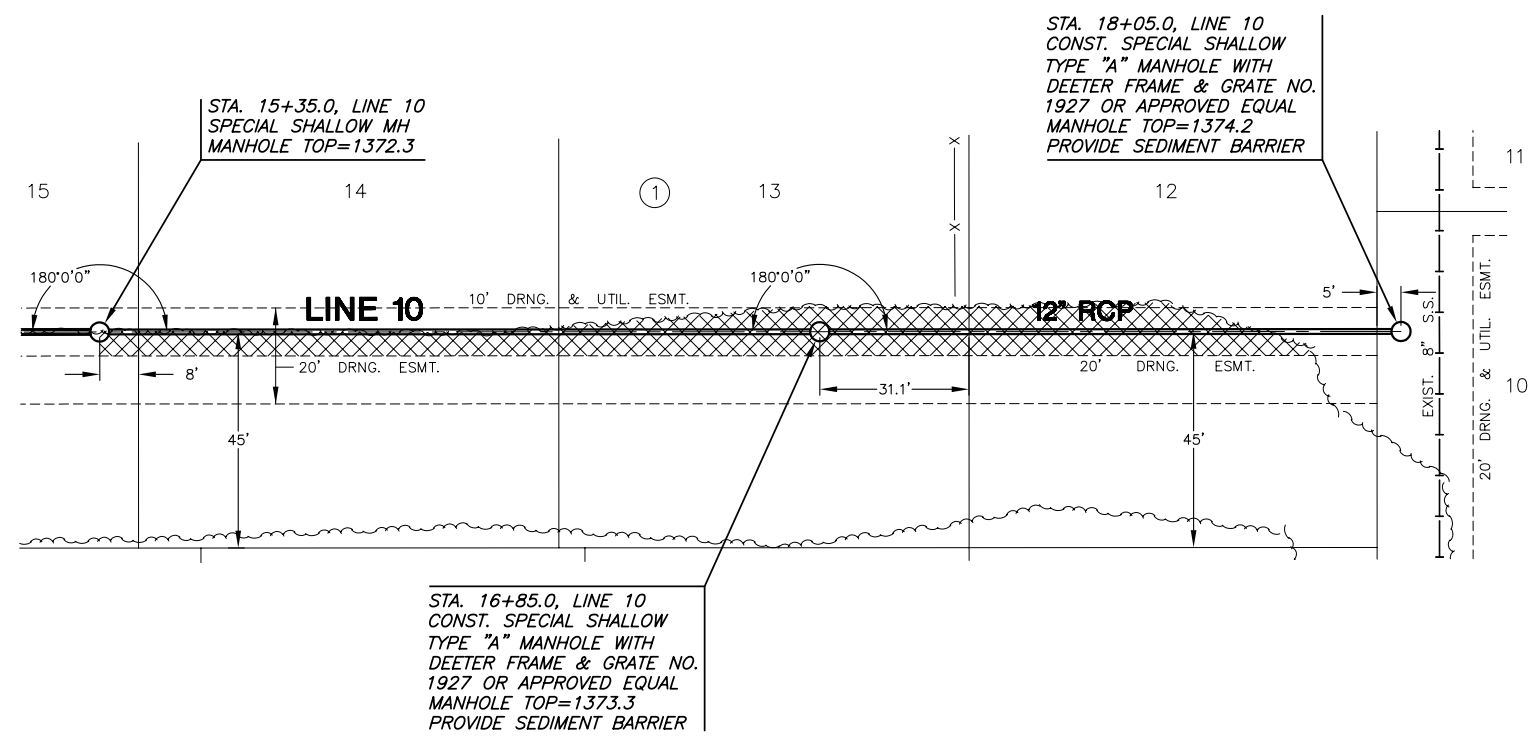


= TREE REMOVAL

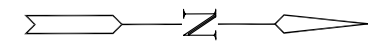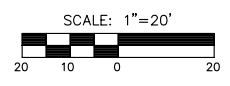

PLAN LINE 10

PLAN LINE 11

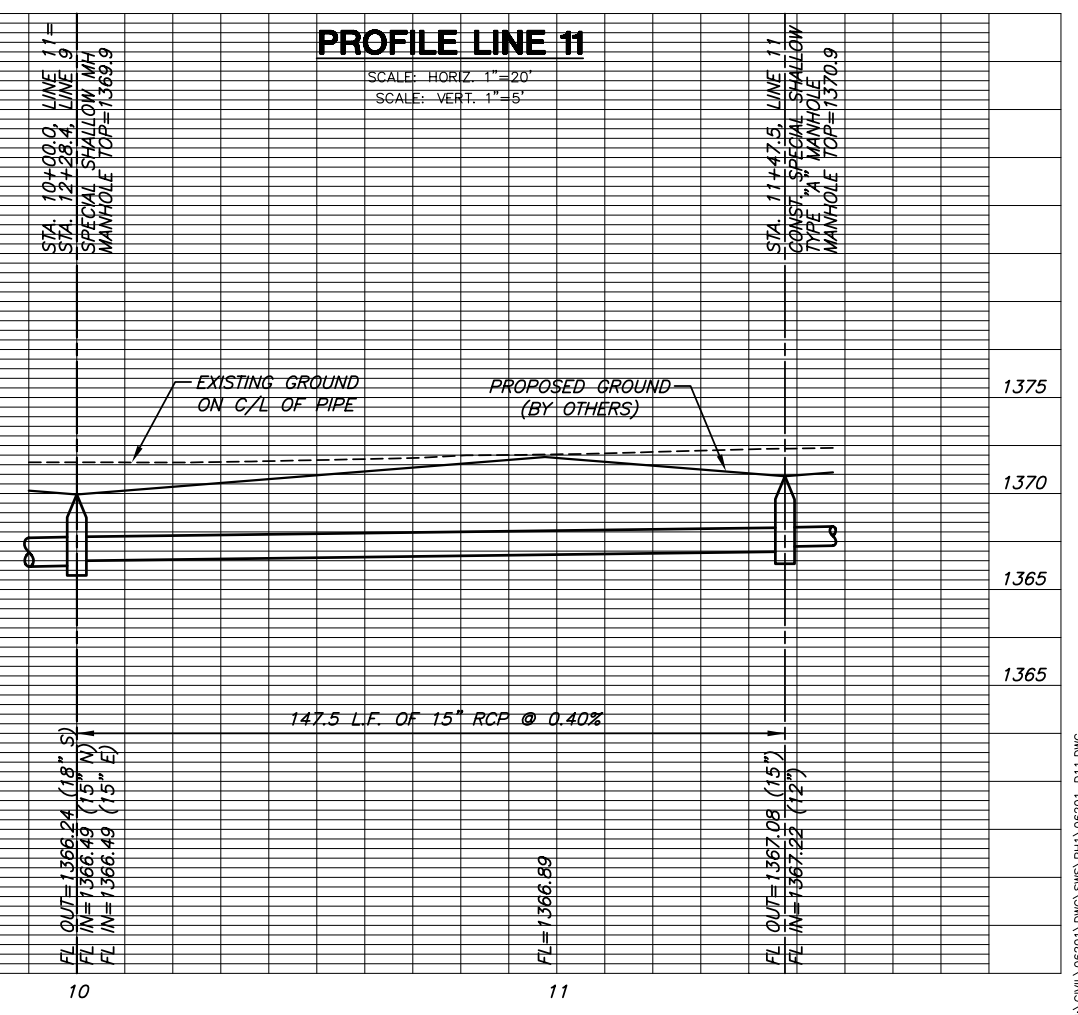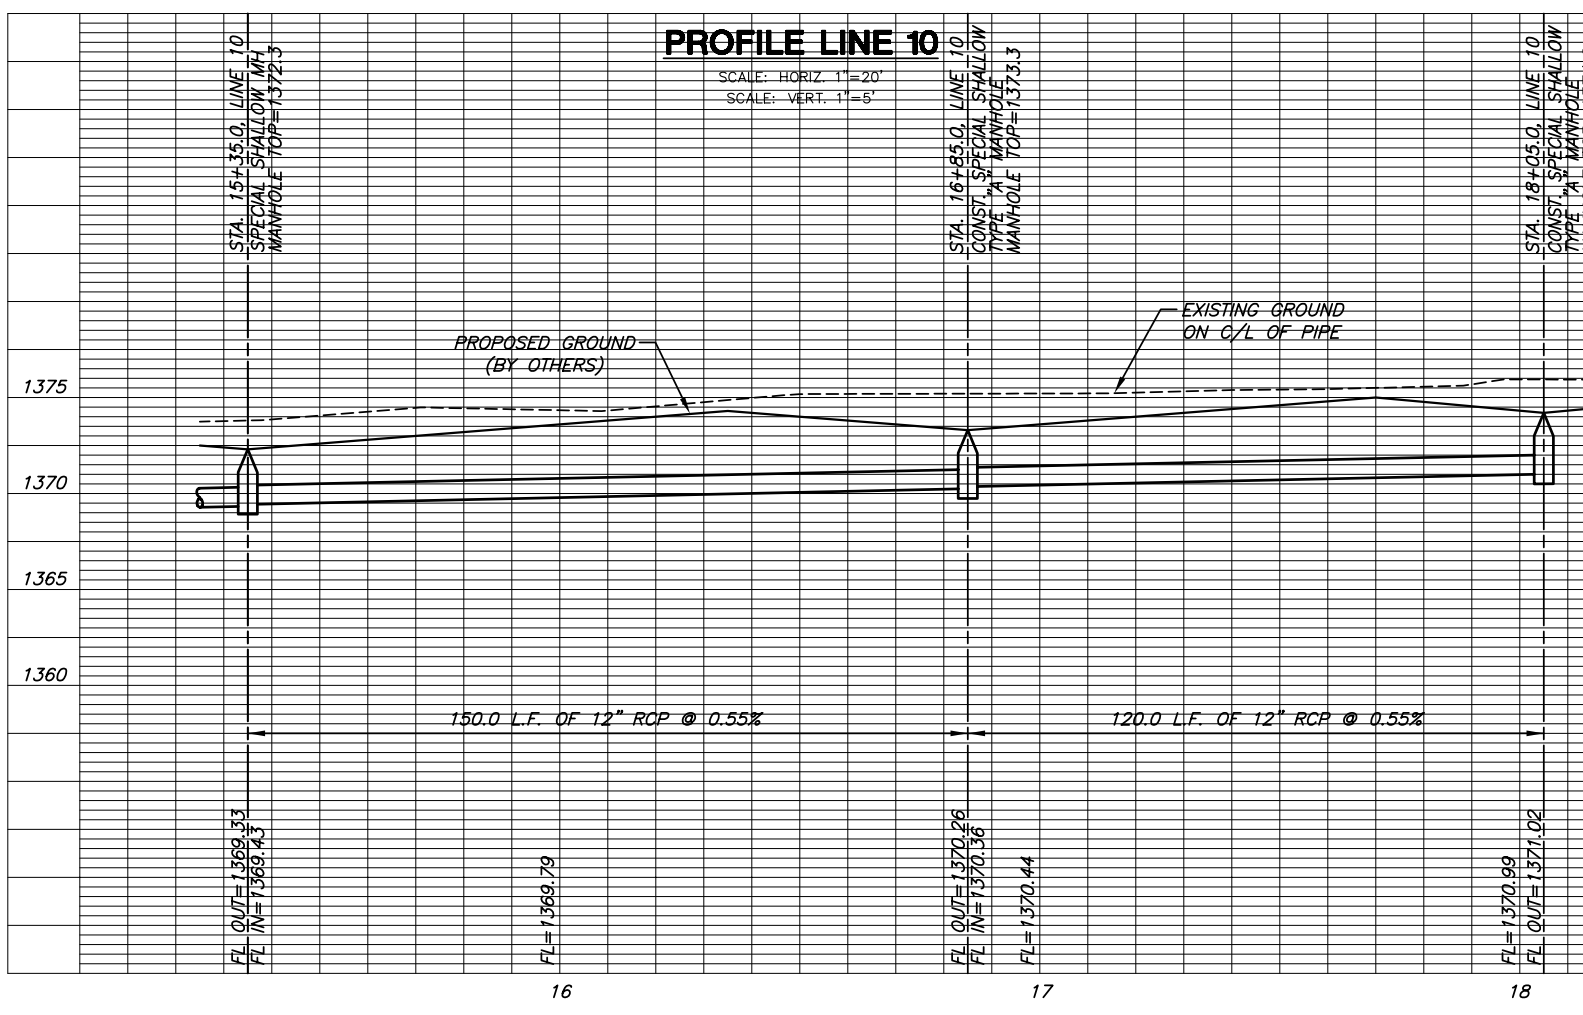

PLOTTER: Wednesday, March 07, 2007 9:25AM

J:\CIVIL\06201\DWG\SMS\PH1\06201_D11.DWG