



FHWA REGION NO.	STATE	PROJECT NUMBER	FISCAL YEAR	SHEET NUMBER	TOTAL SHEETS
7	KANSAS	87N-0385-01	2006	4	43

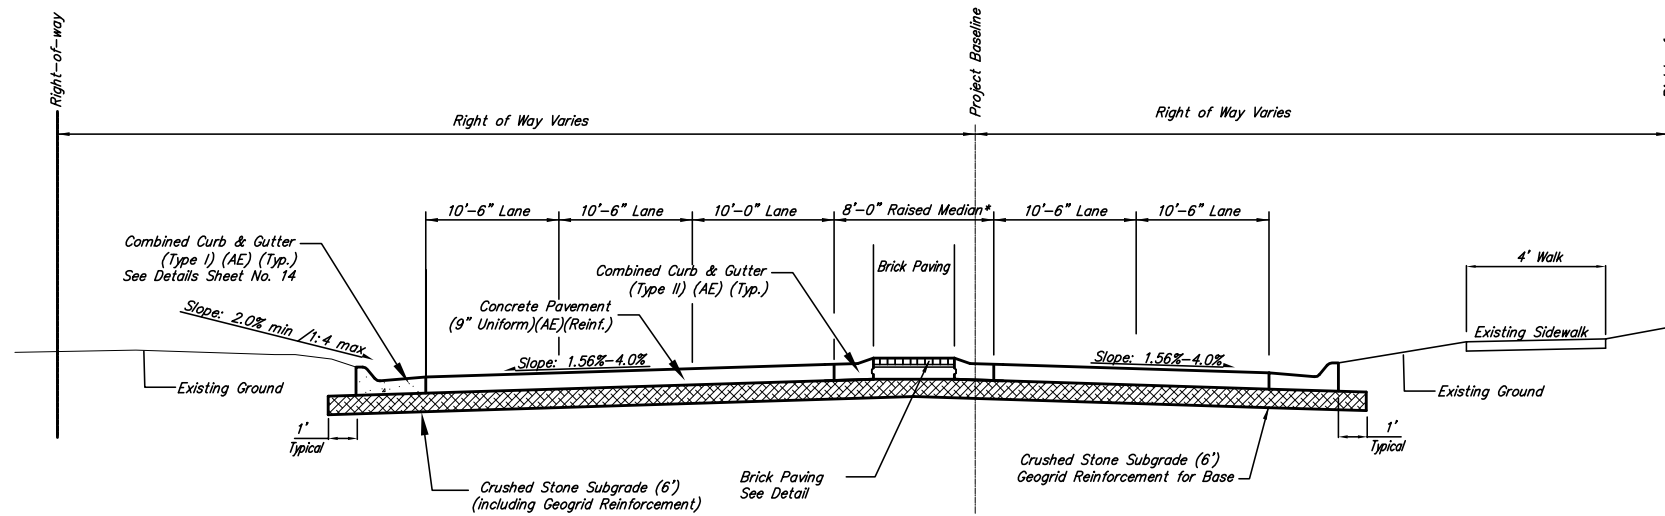

* HORIZONTAL LOCATION OF MEDIAN VARIES. SEE SHEET NUMBERS 8 THRU 12.


TYPICAL SECTION

STA. 14+09 TO STA. 16+69 (PAWNEE)
 STA. 18+27 TO STA. 18+43.1 (PAWNEE)
 STA. 28+34 TO STA. 29+21 (MCLEAN)
 STA. 40+49 TO STA. 41+30.5 (MCLEAN)

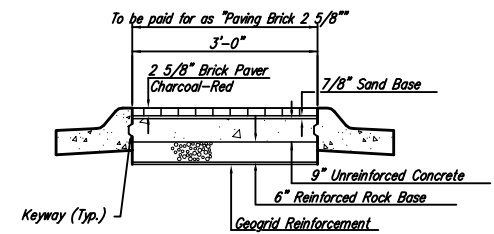


BRICK PAVER MEDIAN DETAIL

NOTE: Construction of the interlocking precast concrete paving stones shall conform to special provision 90P-3956.

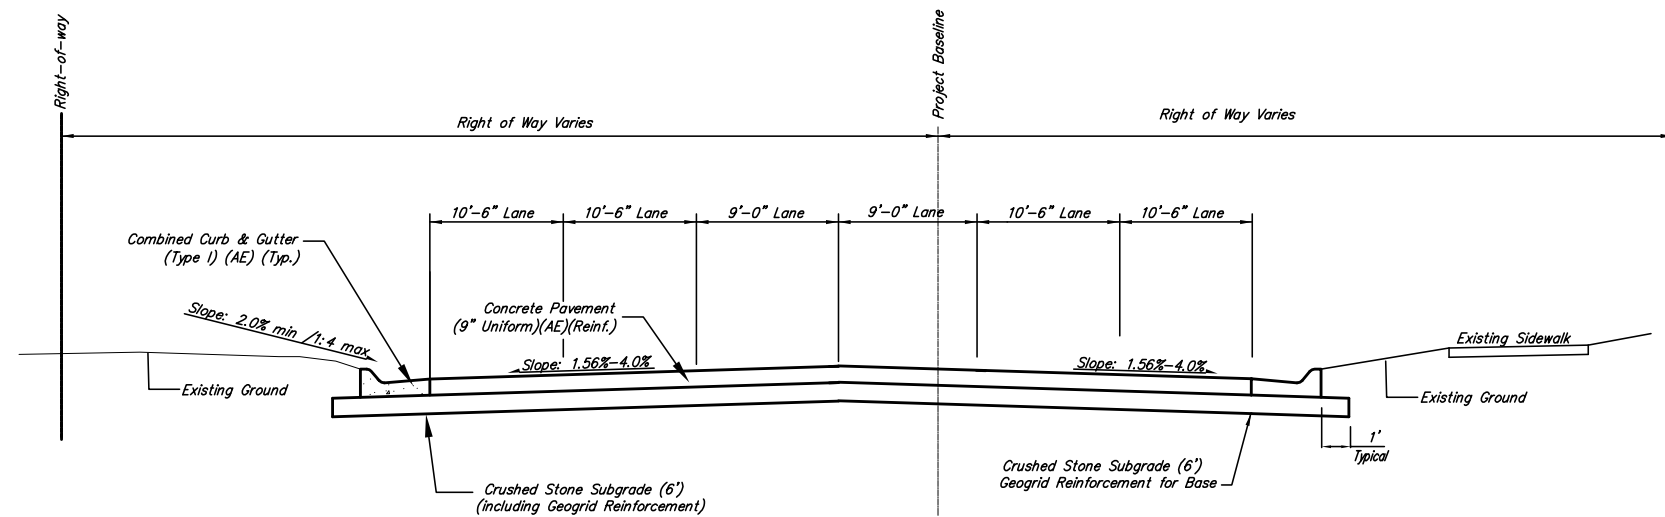

TYPICAL SECTION

STA. 14+09 TO STA. 14+84 (PAWNEE)

Pawnee and McLean - Intersection Details TYPICAL SECTIONS - CONCRETE PAVEMENT WICHITA, KANSAS		DESIGN PDC	SHEET 4 OF 43
 Ruggles & Bohm, P.A. Engineering, Surveying, Land Planning		DRAWN PDC	
924 North Main Wichita, Kansas 67203 www.rbkansas.com		REVIEW June 29, 2006	
(316) 264-8008 (316) 264-4621 fax E-mail: info@rbkansas.com		LITILITY	
DRAWING FILE Typical Sections		PROJECT NUMBER 472-84007	DATE July 20, 2005