




FHWA REGION NO.	STATE	PROJECT NUMBER	FISCAL YEAR	SHEET NUMBER	TOTAL SHEETS
7	KANSAS	87N-0385-01	2006	5	43

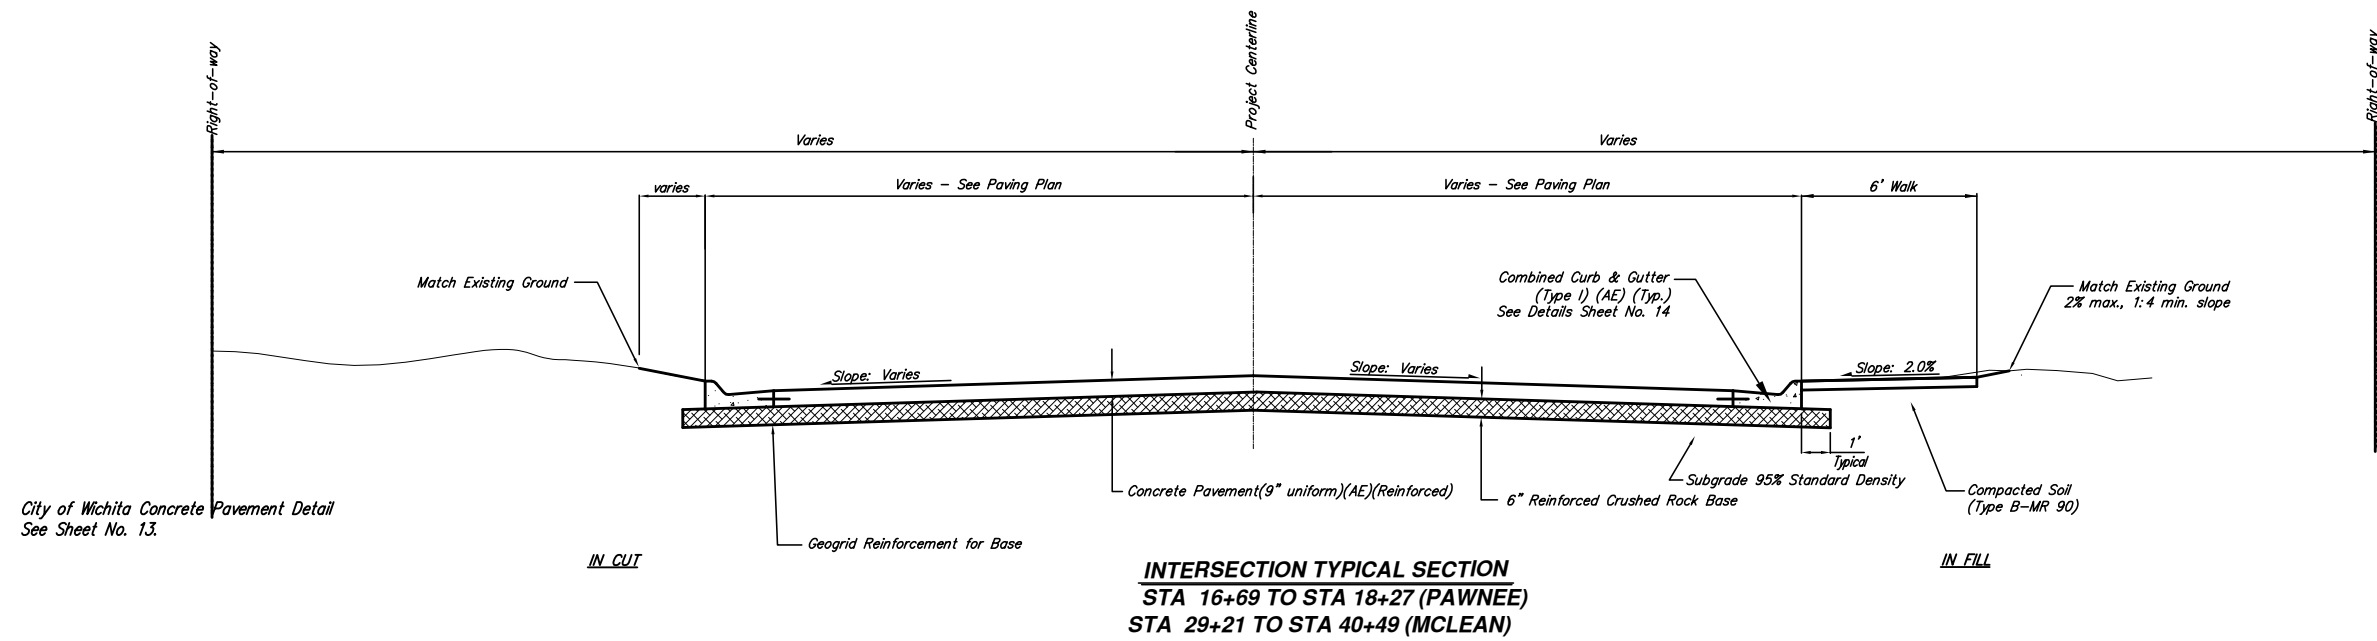

City of Wichita Concrete Pavement Detail
See Sheet No. 13.

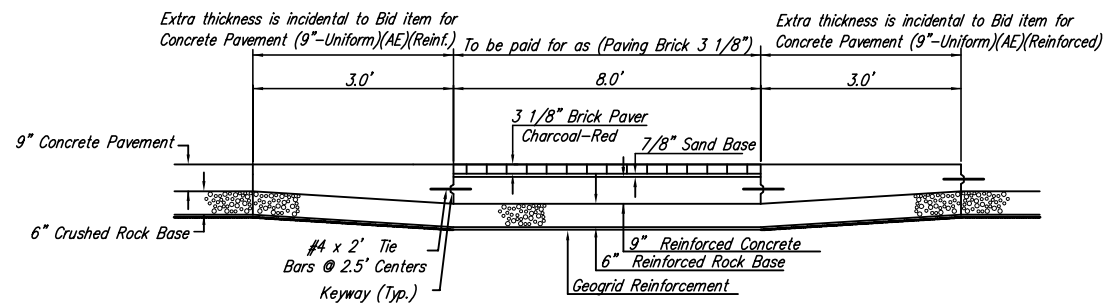

NOTE: Construction of the interlocking precast concrete paving stones shall conform to special provision 90P-3956.

Pawnee and McLean - Intersection Details TYPICAL SECTIONS - CONCRETE PAVEMENT WICHITA, KANSAS	
 Ruggles & Bohm, P.A. Engineering, Surveying, Land Planning 924 North Main Wichita, Kansas 67203 www.rbkansas.com	(316) 264-8008 (316) 264-4621 fax E-mail: info@rbkansas.com
DESIGN: PDC DRAWN: PDC REVIEW: June 29, 2006 UTILITY: OF	SHEET: 5 OF: 43 DATE: July 20, 2005
DRAWING FILE: Typical Sections	PROJECT NUMBER: 472-84007