

FHWA REGION NO.	STATE	PROJECT NUMBER	FISCAL YEAR	SHEET NUMBER	TOTAL SHEETS
7	KANSAS	87N-0385-01	2006	9	43


NOTE:

THE SOUTH LEG OF MCLEAN INTERSECTS PAWNEE AT:
STA 17+26.47(PAWNEE) = STA 30+00.00(MCLEAN)

THE NORTH LEG OF MCLEAN INTERSECTS PAWNEE AT:
STA 17+40.47(PAWNEE) = STA 39+93.36(MCLEAN)



SCALE 1" = 20'

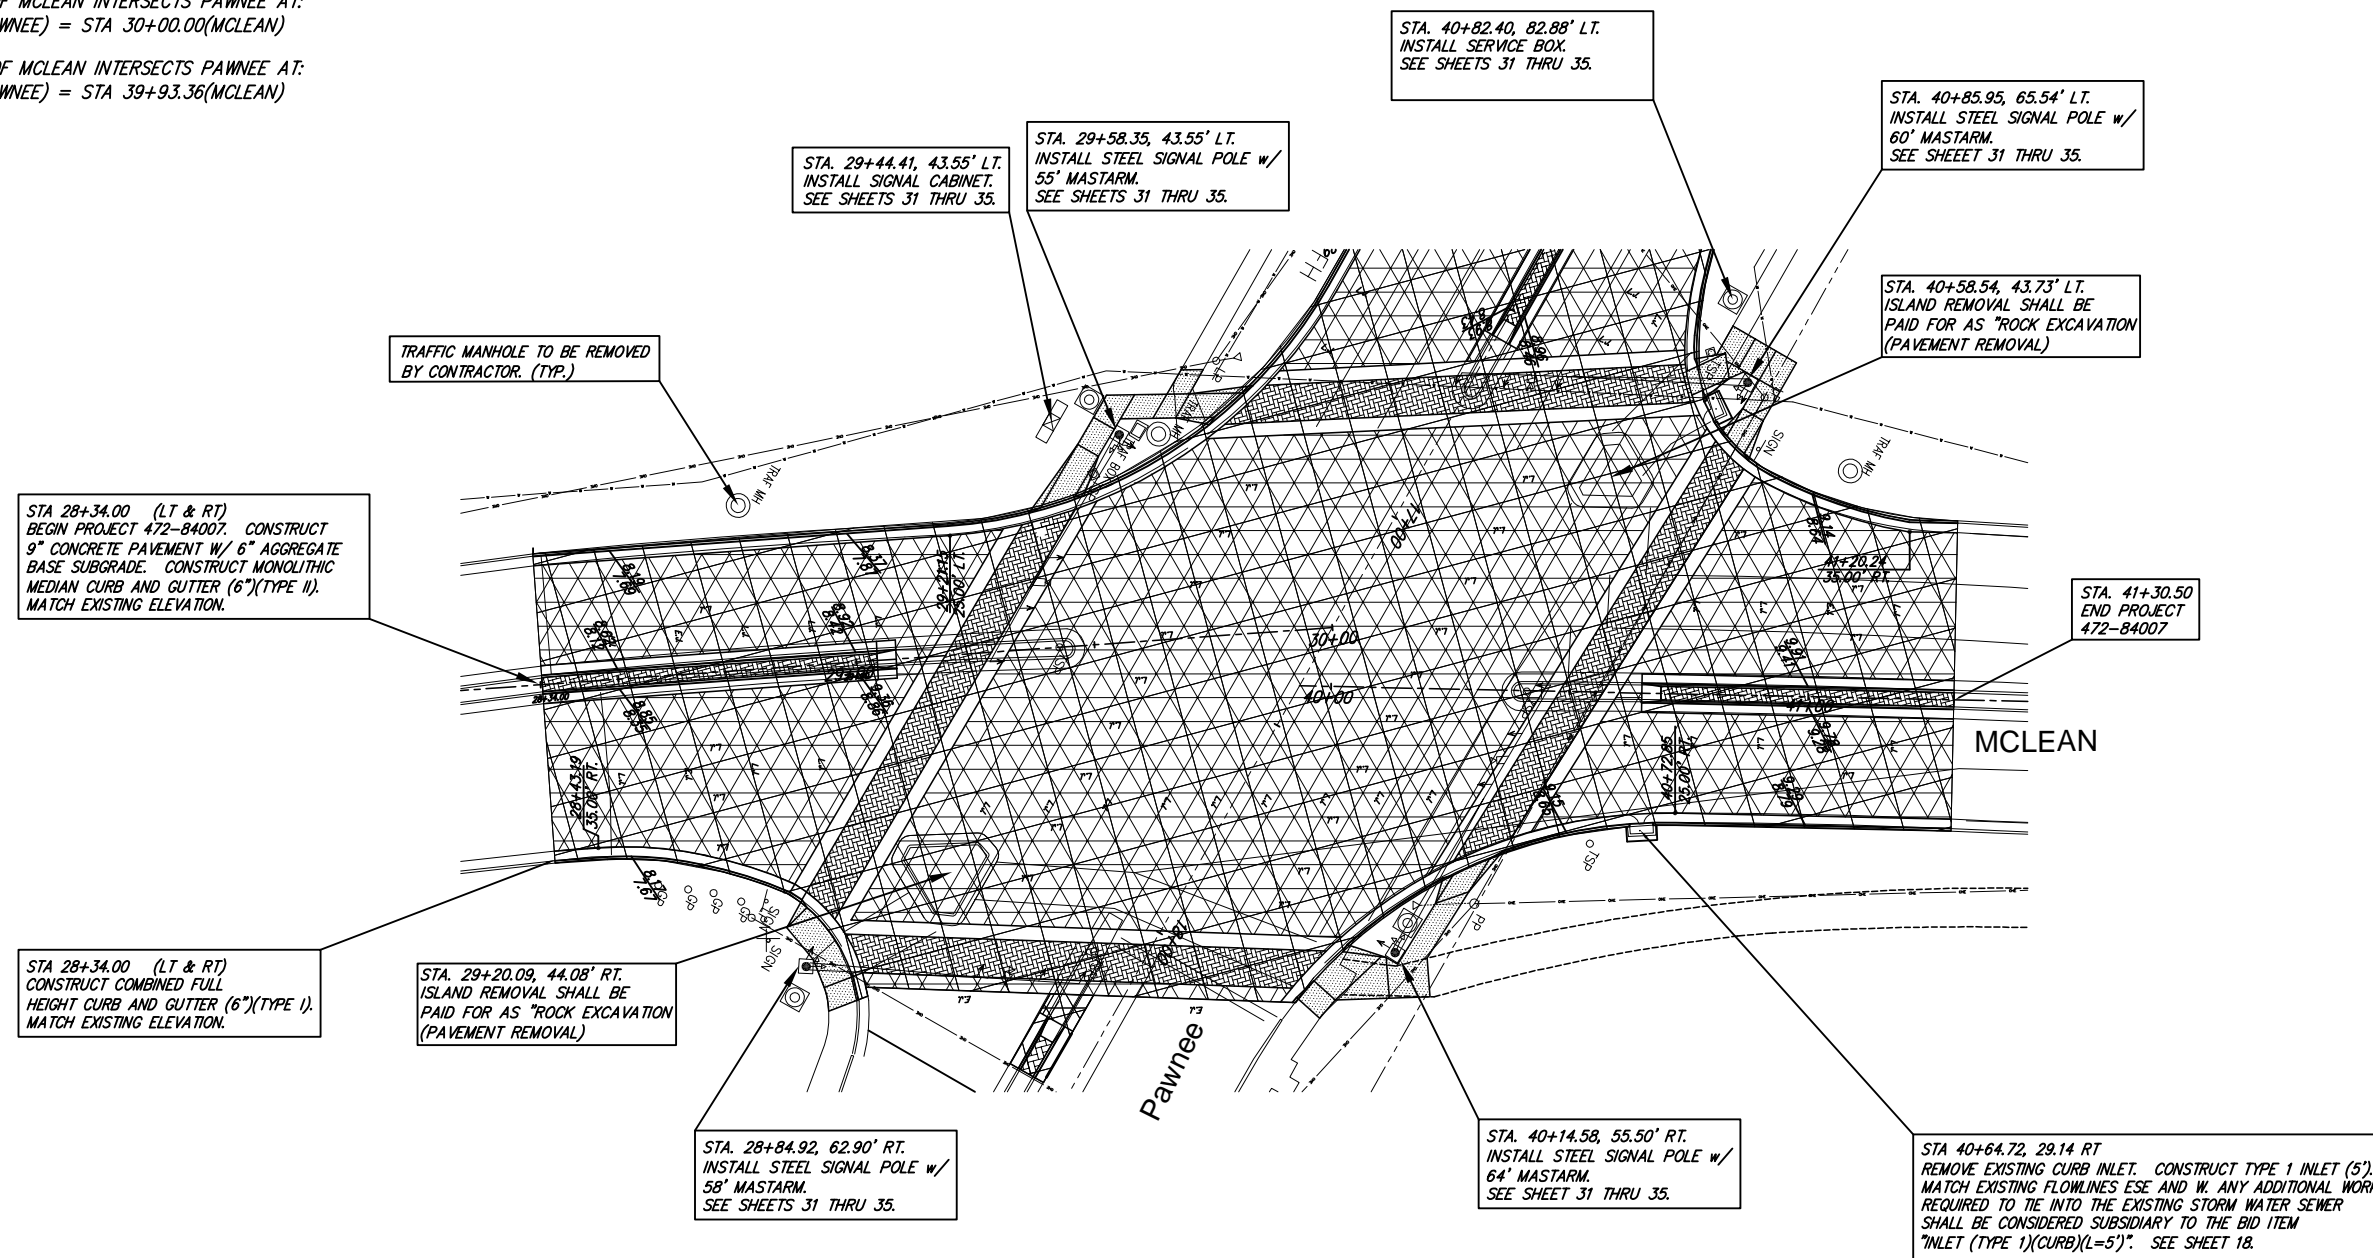

LEGEND

- Pavement Removal
- Sidewalk Construction (4 inch)
- Concrete Pavement (9 inch)
Crushed Stone Subgrade (6 inch) – Geogrid Reinforcement (for base)
- Paving Brick (4 inch)
Concrete Base (6 inch)
Crushed Stone Subgrade (5 inch)
- Plane Concrete Surface

NOTE:

THE CONTRACTOR SHALL REMOVE EXISTING TRAFFIC SIGNAL POLES, CABINETS, CONTROLLERS, AND EXISTING JUNCTION BOXES. SEE SHEETS 2 AND 31.

Pawnee and McLean Improvements McLean Avenue		DESIGN	PDC
Ruggles & Bohm, P.A. Engineering, Surveying, Land Planning		DRAWN	PDC
924 North Main Wichita, Kansas 67203 www.rbkansas.com		REVIEW	4/11/06
(316) 264-8008 (316) 264-4621 fax E-mail: info@rbkansas.com		UTILITY	9 OF
DRAWING FILE	PROJECT NUMBER	DATE	SHEET
eng base	472-84007	July 23, 2005	43