


F.H.W.A. REGION NO.	STATE	PROJECT NO.	YEAR	SHEET NO.	TOTAL SHEETS
7	KANSAS	54-87 K-8258-02	2003	3	76


DATE
BY
REFERENCE NOTED
REFERENCE CHECKED

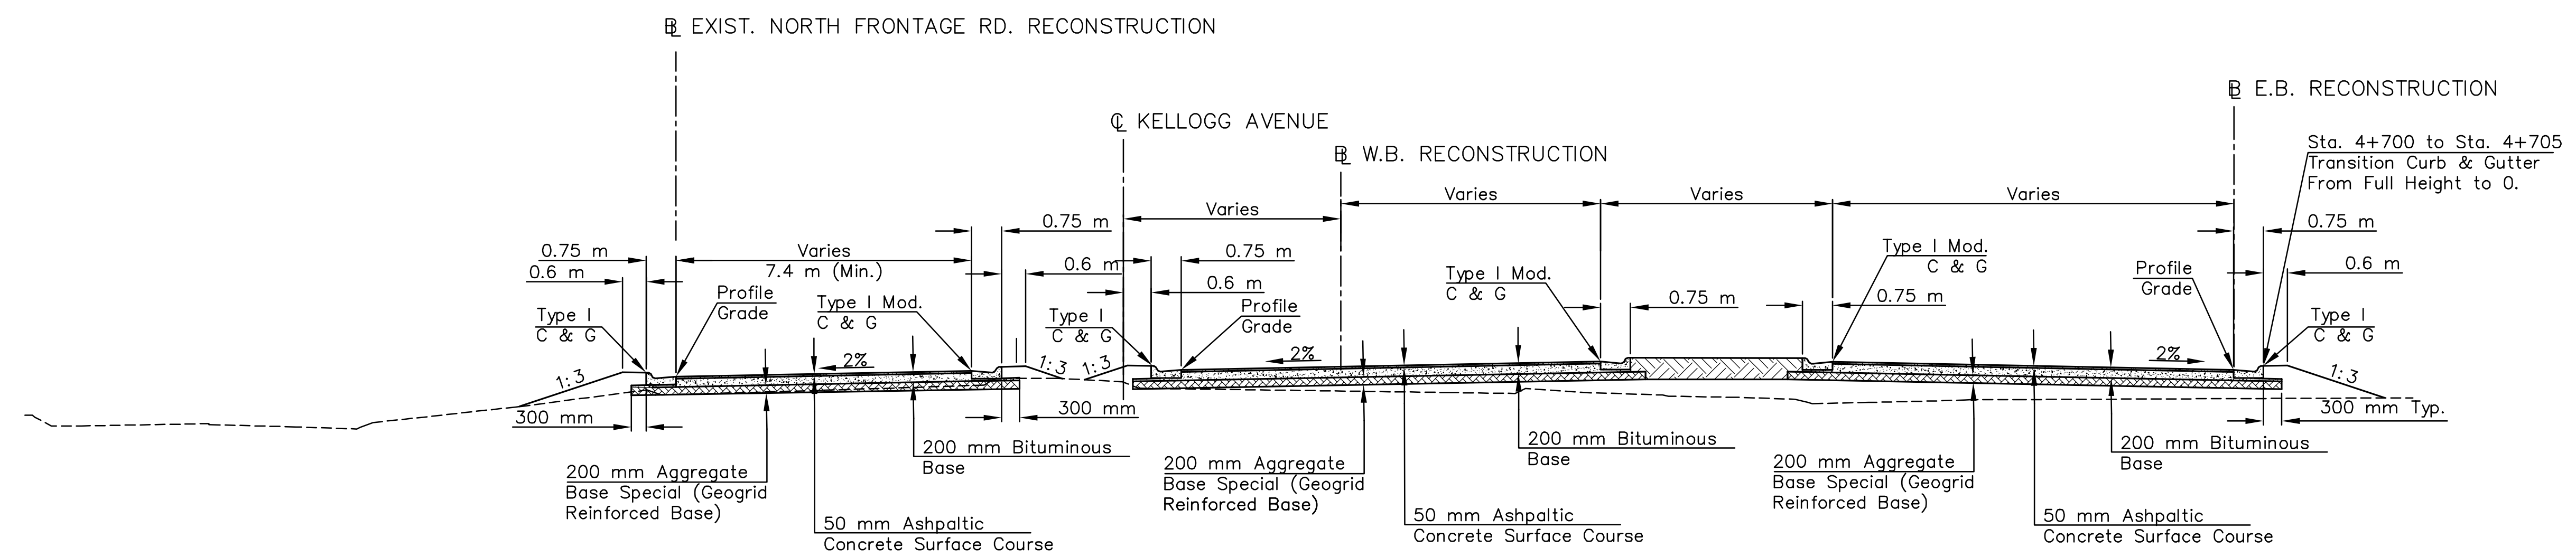

NORTH FRONTAGE ROAD  
Typical Section  
Sta. 4+595 to Sta. 4+775

KELLOGG AVENUE  
Typical Section  
Sta. 4+595 to Sta. 4+775

NOTE: THE TOP 150 mm OF NATURAL SUBGRADE SHALL HAVE FOUNDATION TREATMENT. ANY ADDITIONAL FILL SHALL HAVE COMPACTION (TYPE AA) (MR-0-5), AS DIRECTED BY THE ENGINEER.

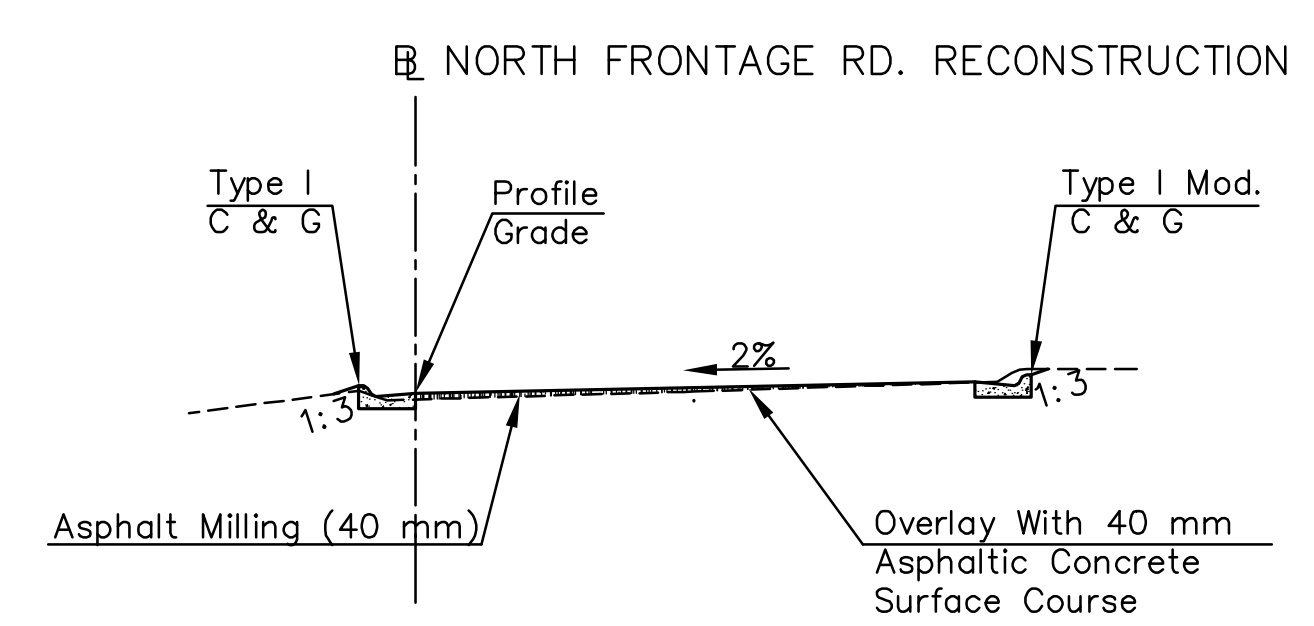

TYPICAL SECTION NORTH FRONTAGE RD.  
MILL & OVERLAY  
Sta. 4+405 to Sta. 4+595  
Sta. 4+775 to Sta. 5+035.254

Drawn by: \_\_\_\_\_  
Plotted: \_\_\_\_\_  
SCALE



KANSAS DEPARTMENT OF TRANSPORTATION  
TYPICAL SECTIONS  
E.B. & W.B. KELLOGG  
NORTH FRONTAGE ROAD  
City Of Wichita  
Sedgwick, Co.