



E.F. INDICATES EACH FACE.
 N.F. INDICATES NEAR FACE.
 F.F. INDICATES FAR FACE.


STATE	PROJECT NO.	YEAR	SHEET NO.	TOTAL SHEETS
KANSAS	54-87 K-8258-02	2003	15	76

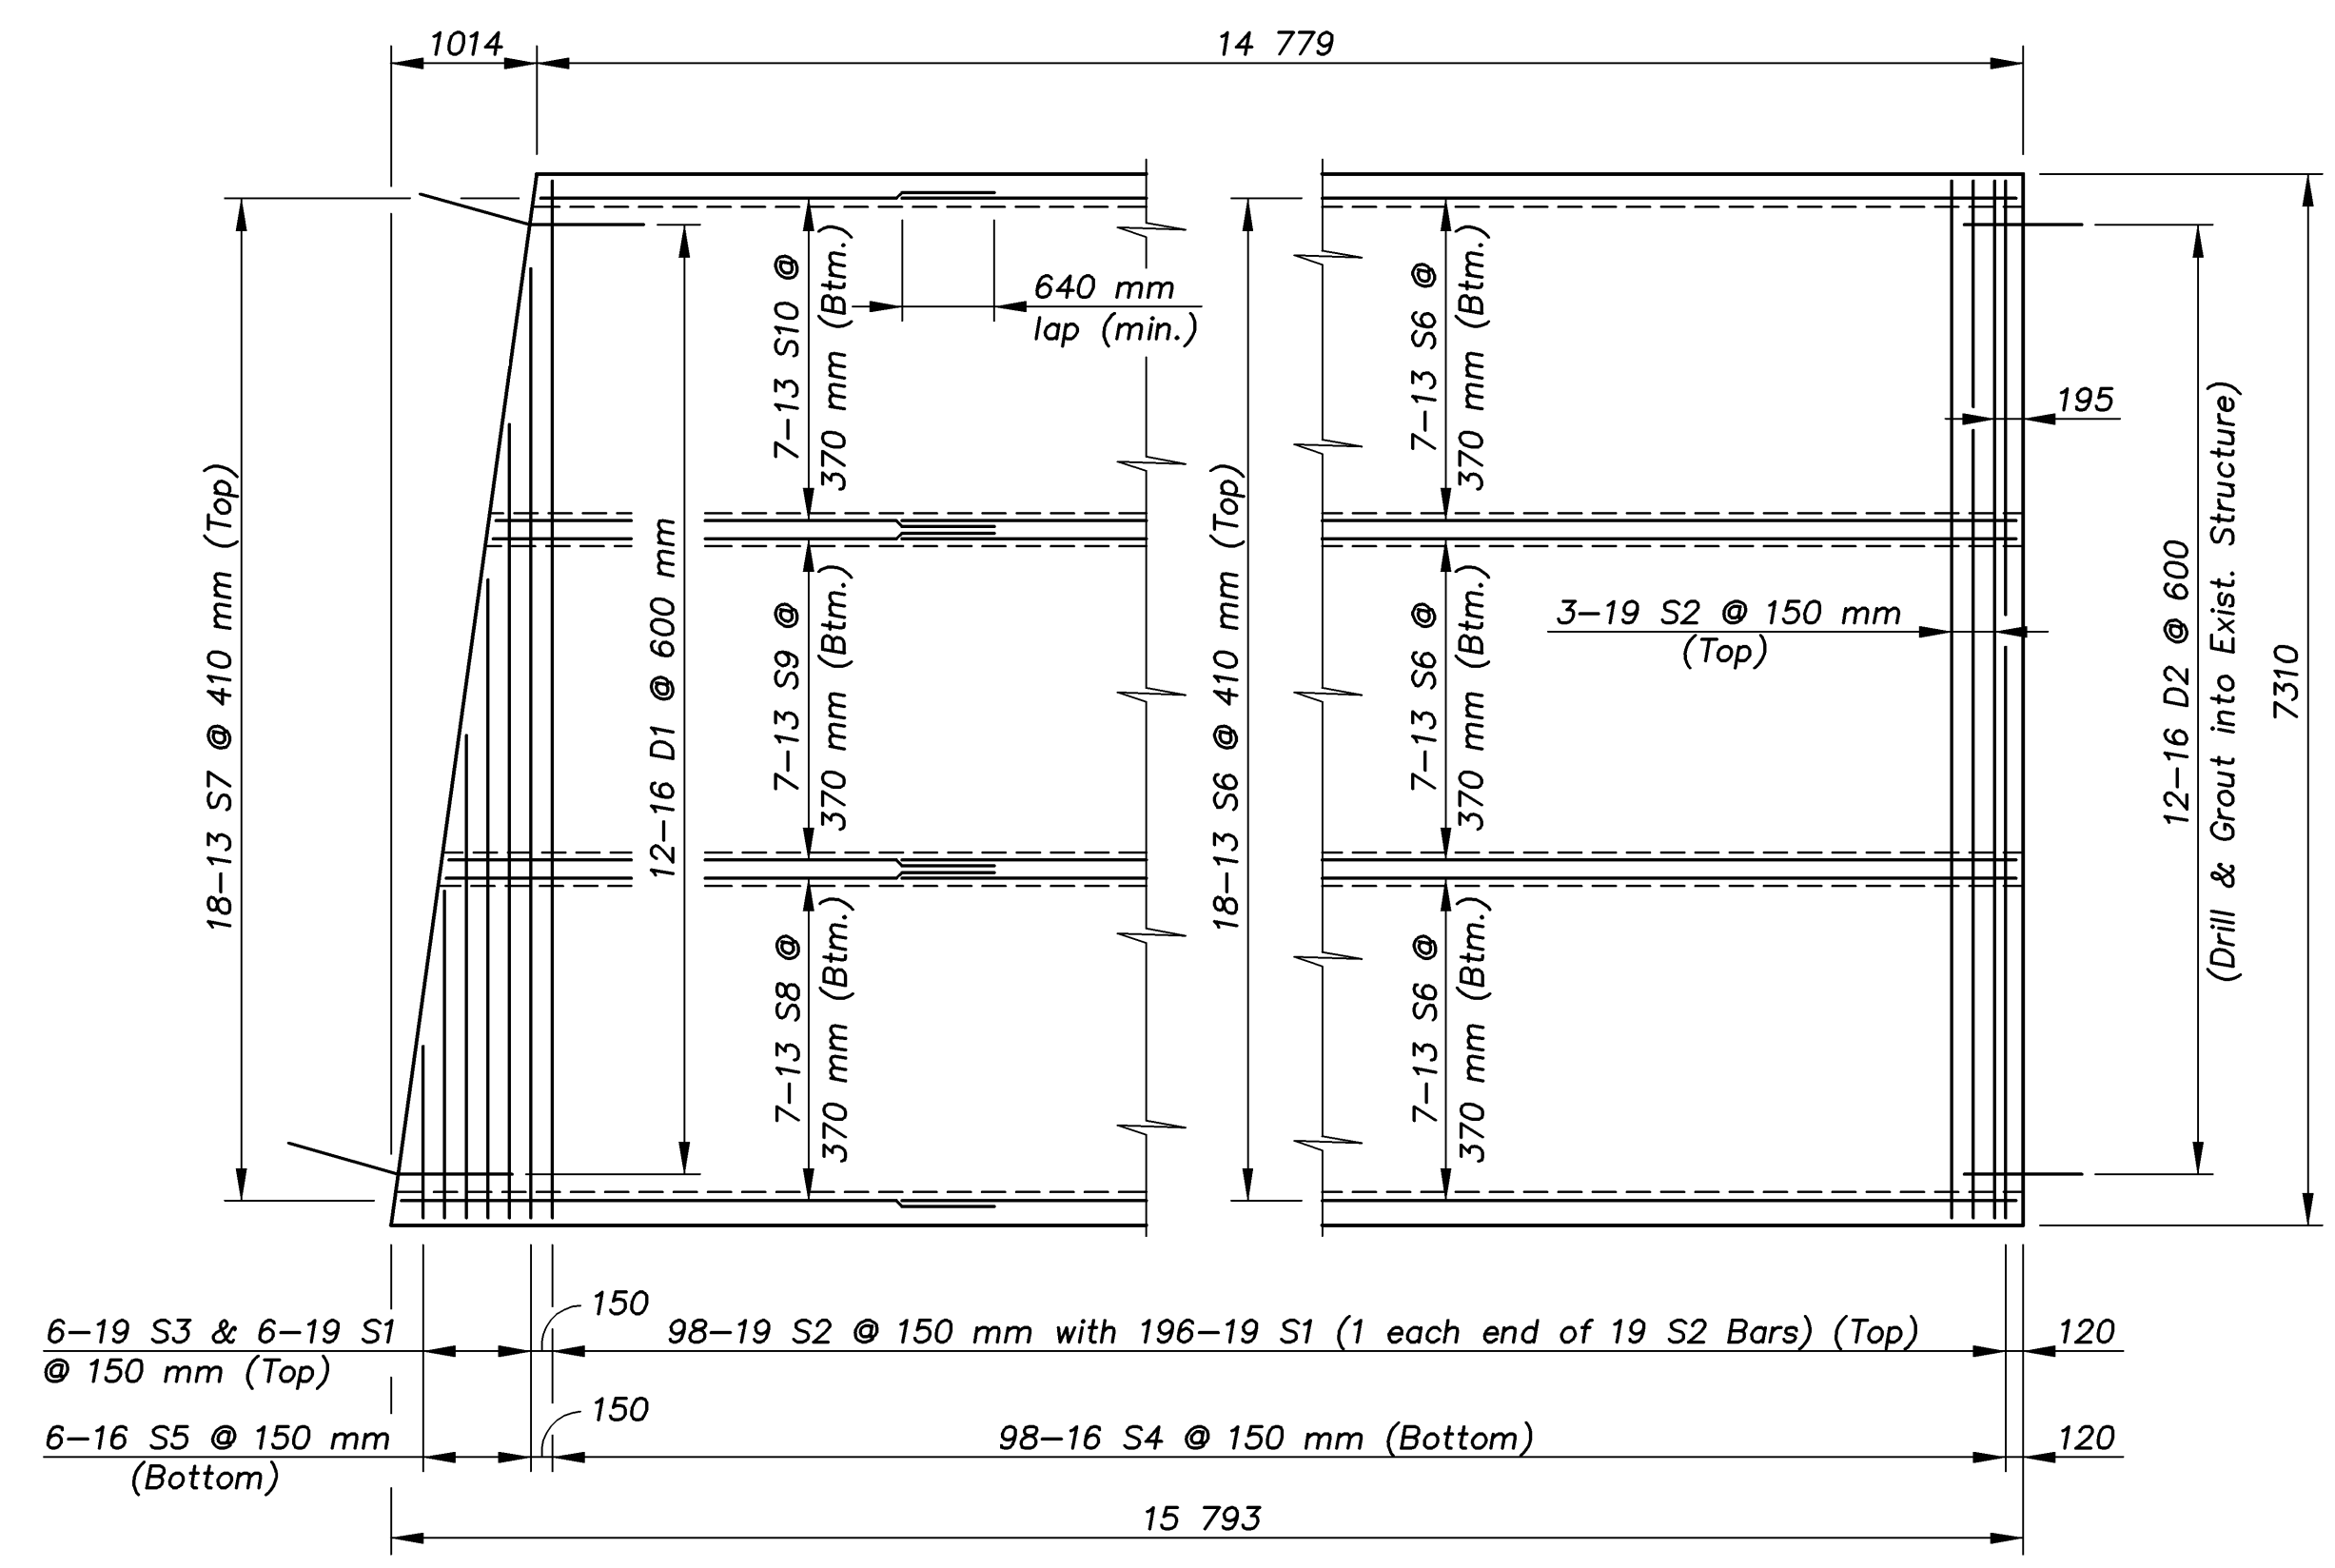


PLAN OF SLAB

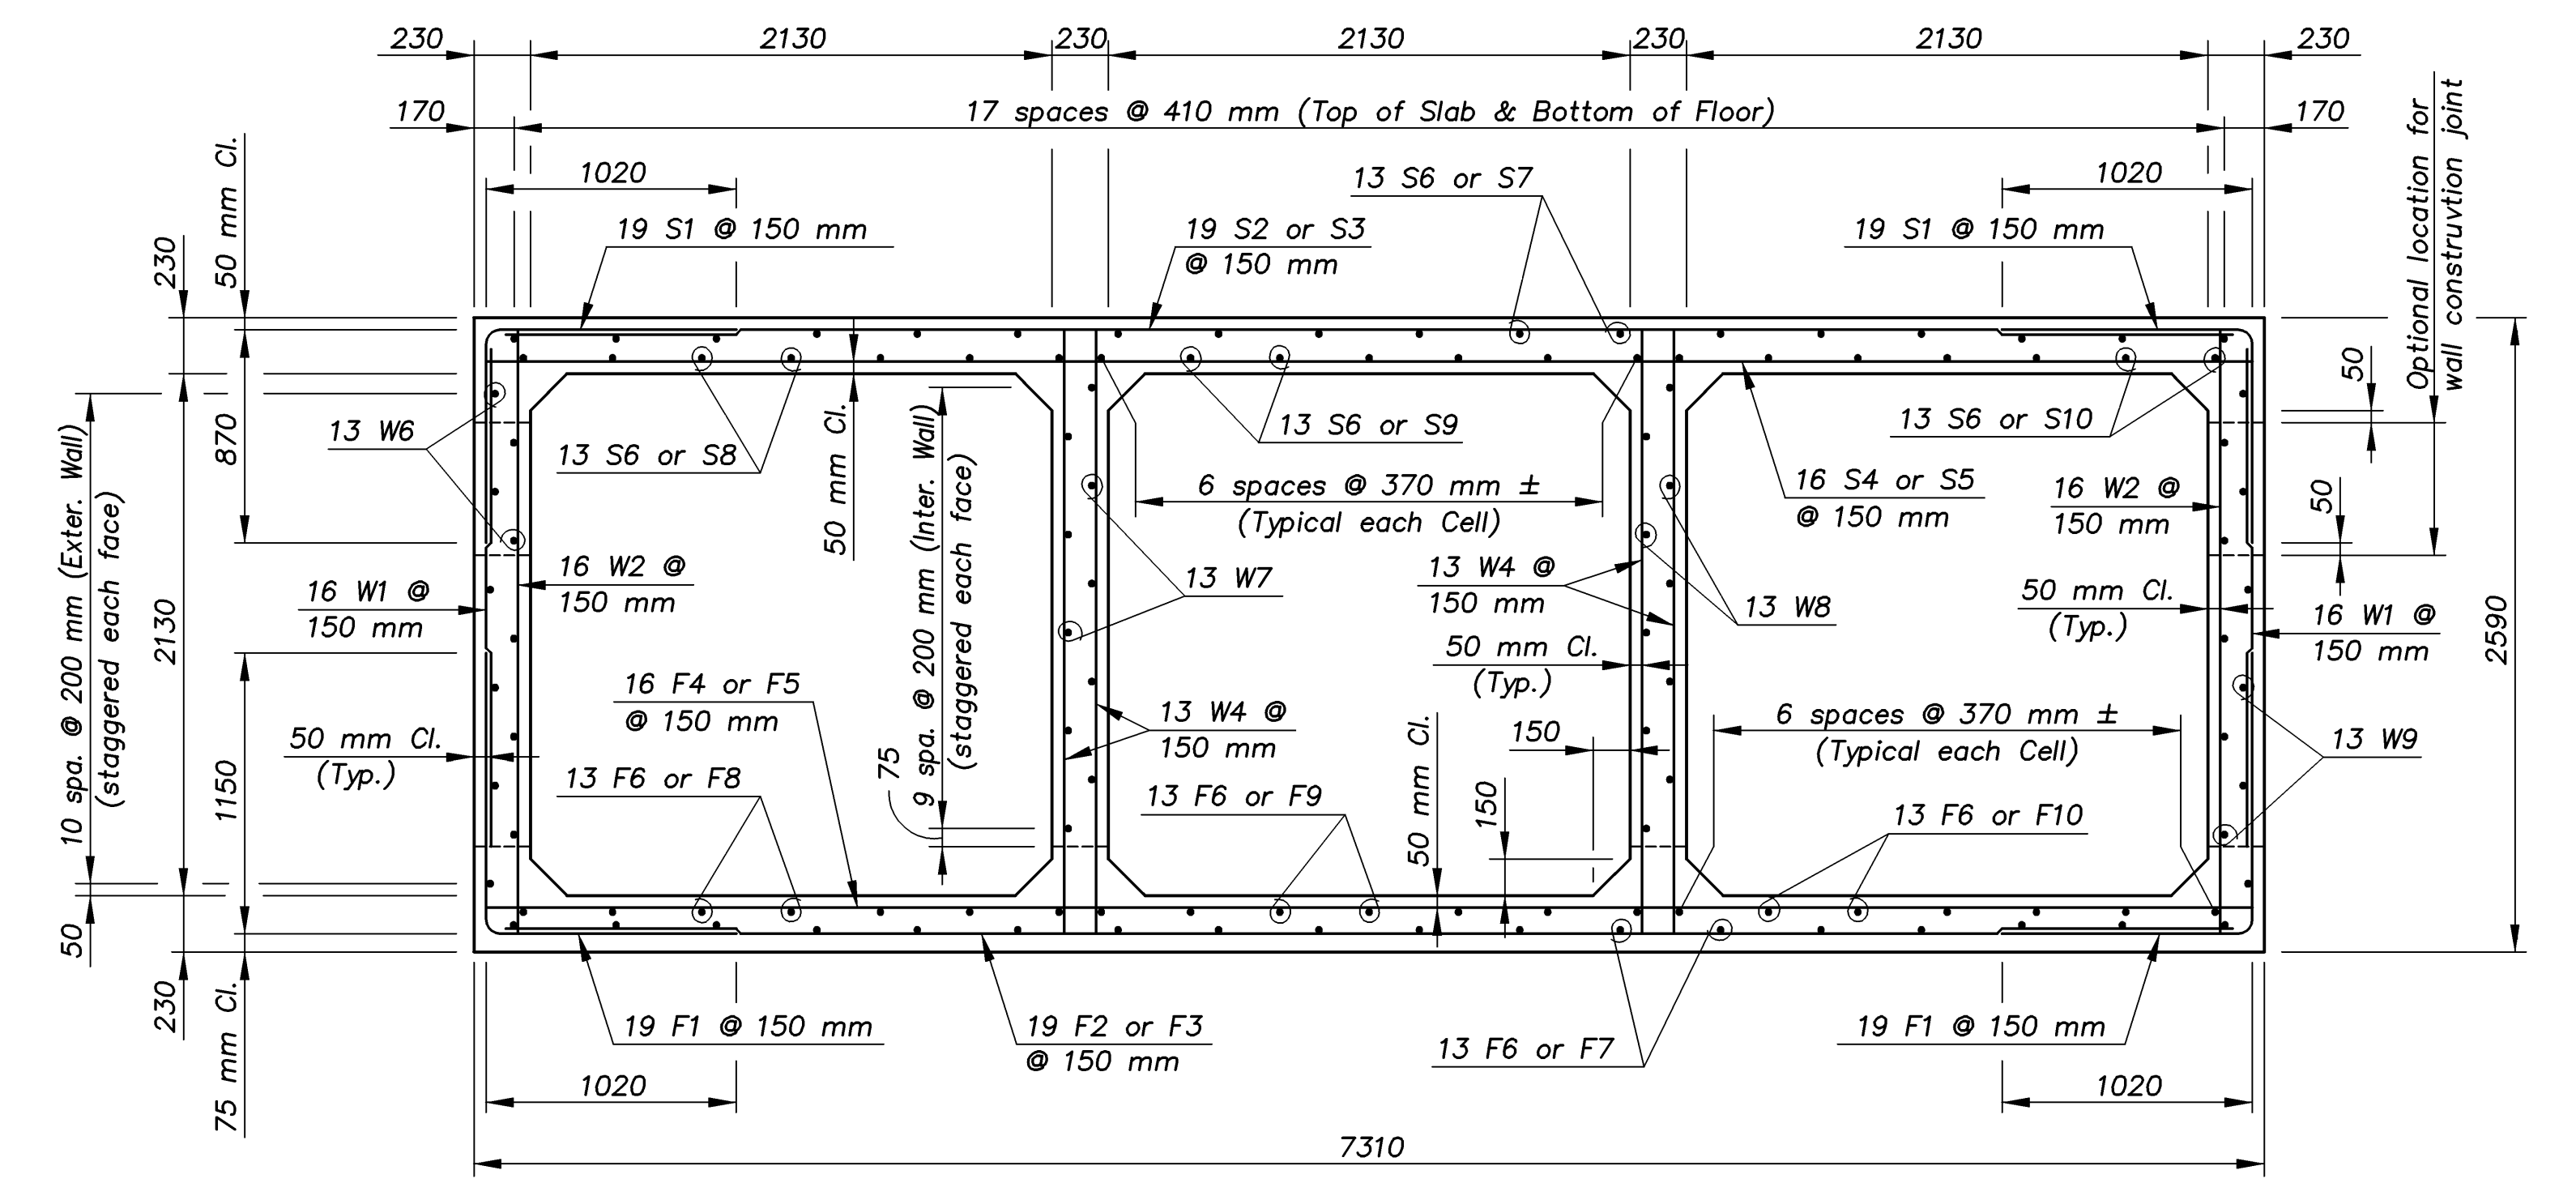

TYPICAL TRANSVERSE SECTION

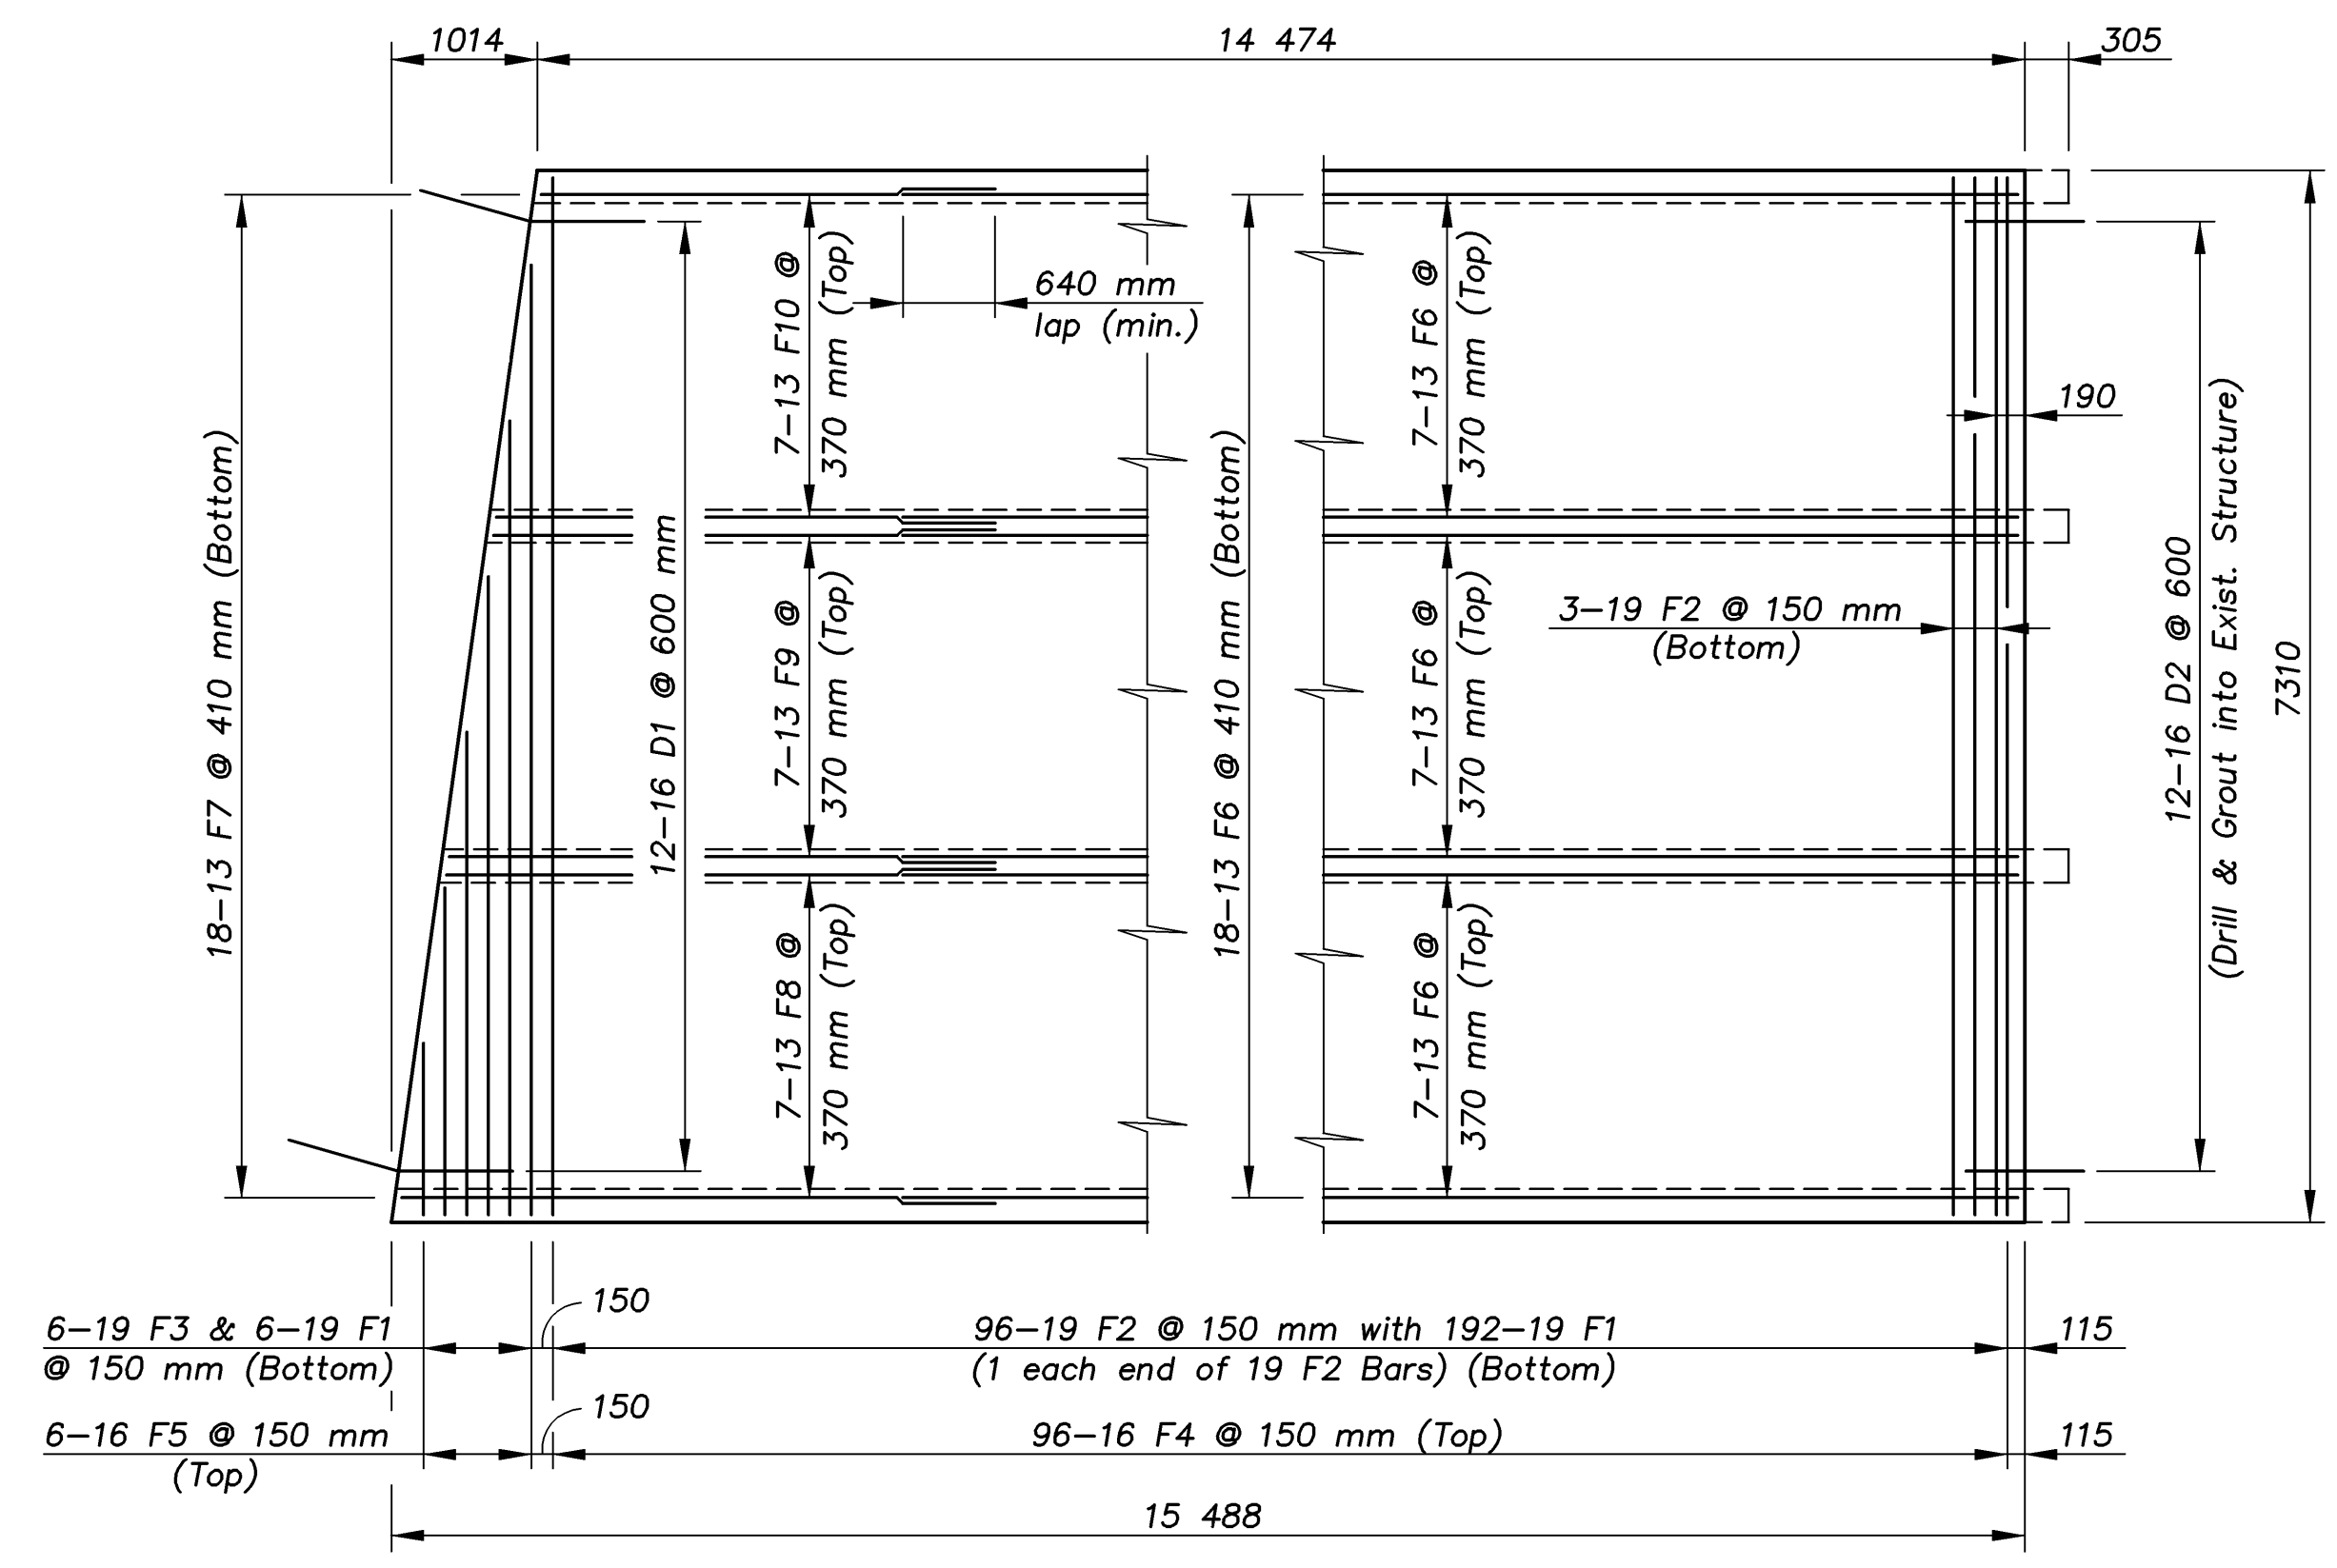

PLAN OF FLOOR

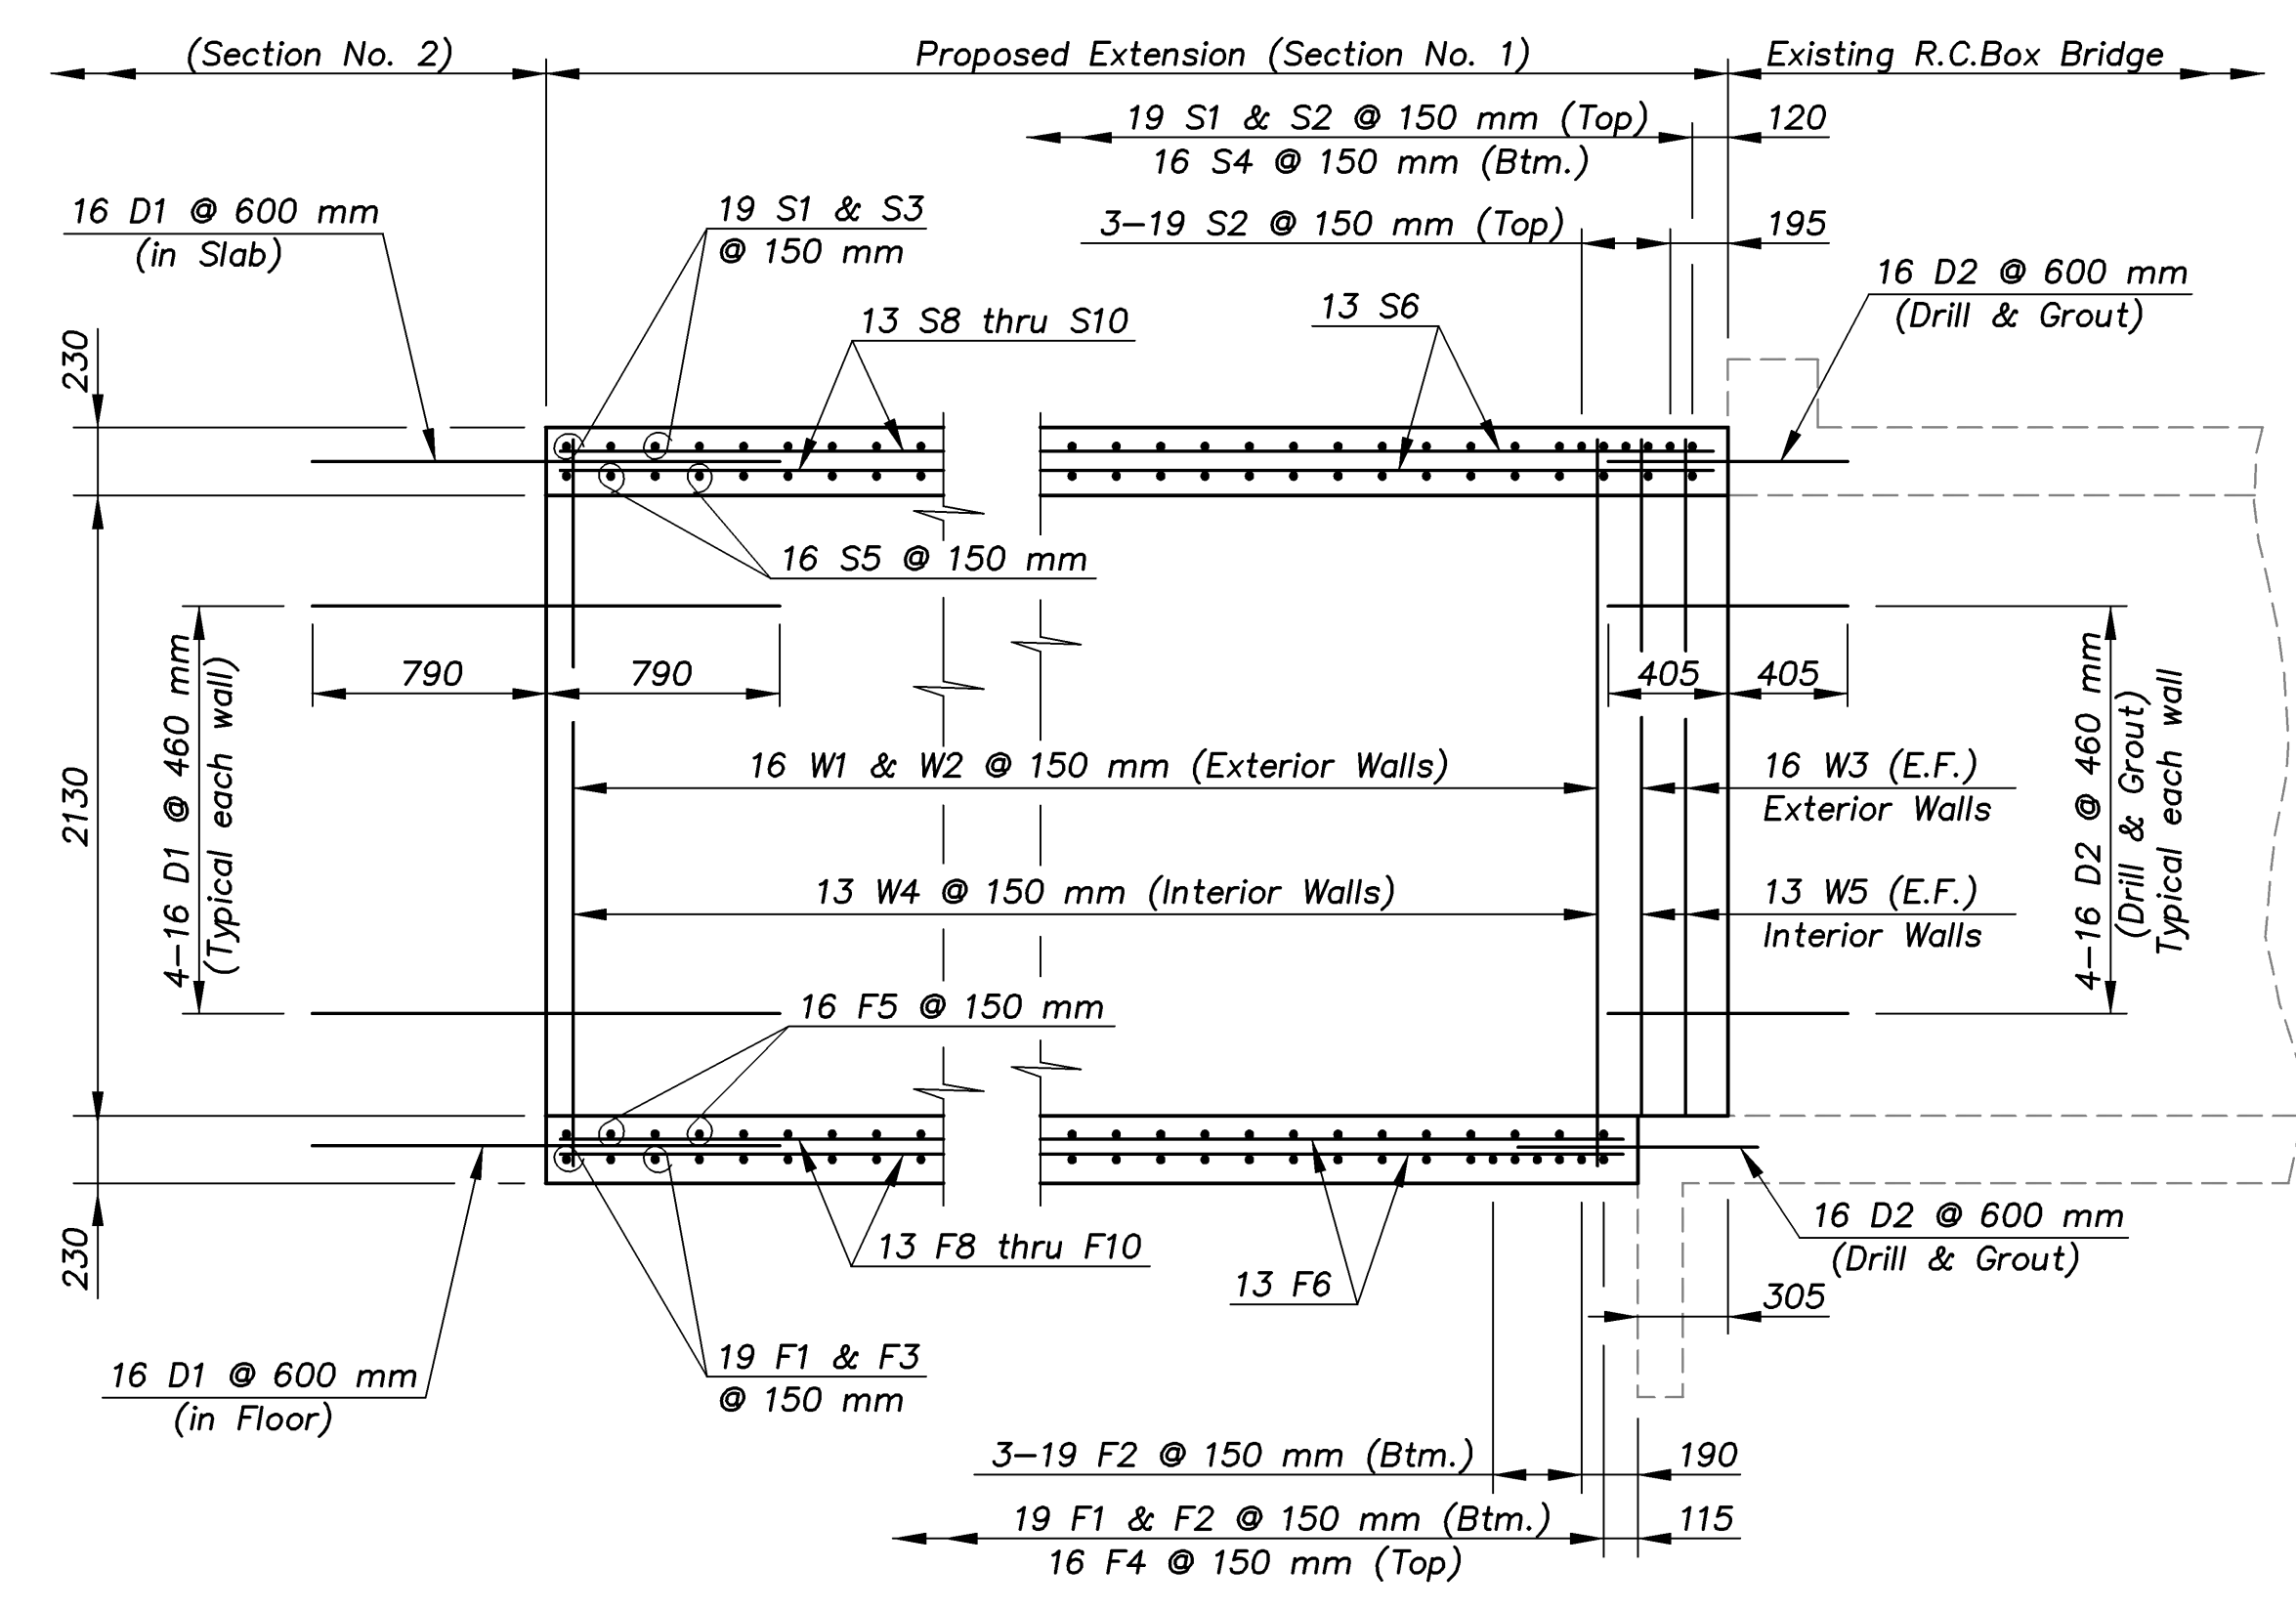

PART LONGITUDINAL SECTION

J:\01026E\ARMOUR-RCB\DETAILS 1:250

KANSAS DEPARTMENT OF TRANSPORTATION
 BR. NO. 54-87-30.80(146) STA. 3+354.326

TRIPLE 2.1 x 2.1 m R.C.B.
SECTION NO. 1 DETAILS

Proj. No. 54-87 K-8258-02 SEDGWICK COUNTY

Cook, Flatt & Strobel
 ENGINEERS, P.A.

DESIGNED	R.S.C.	SCALE	Varies
DETAILED	T.R.G.	DATE	
QUANTITIES	T.R.G.	SHEET	3 OF 8