



E.F. INDICATES EACH FACE.  
 N.F. INDICATES NEAR FACE.  
 F.F. INDICATES FAR FACE.

STATE	PROJECT NO.	YEAR	SHEET NO.	TOTAL SHEETS
KANSAS	54-87 K-8258-02	2003	32	76

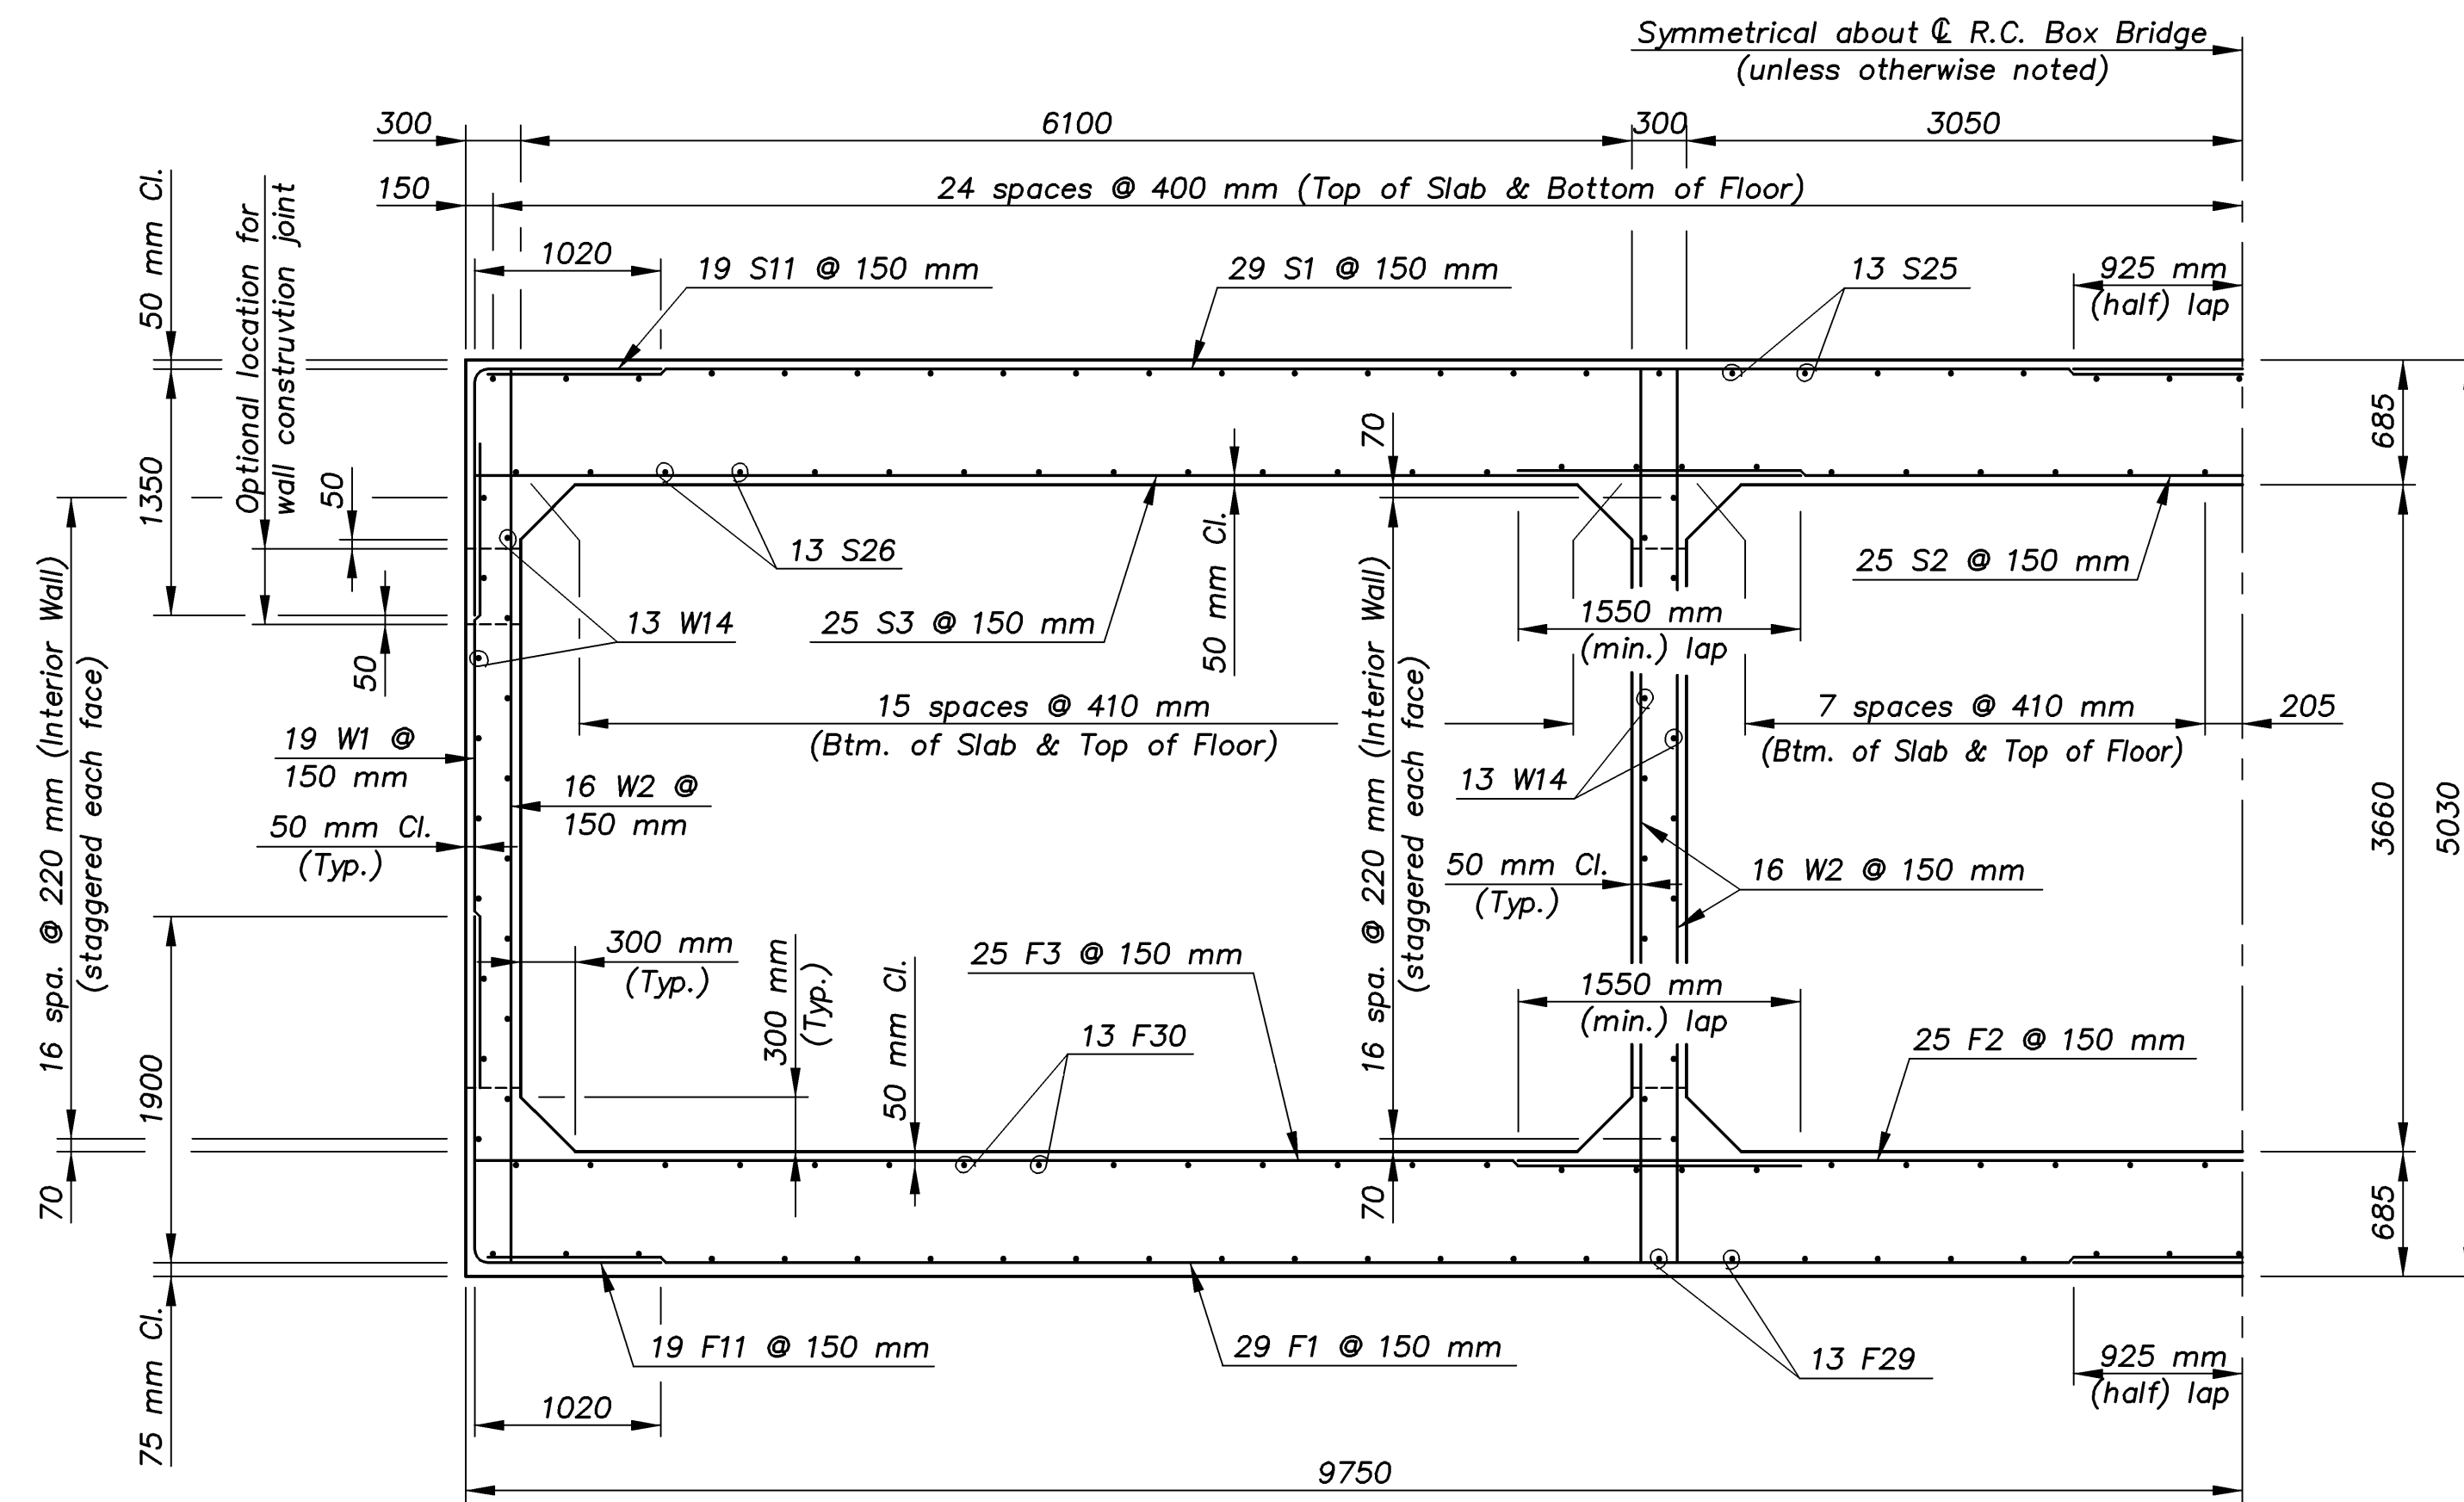

HALF SECTION J-J

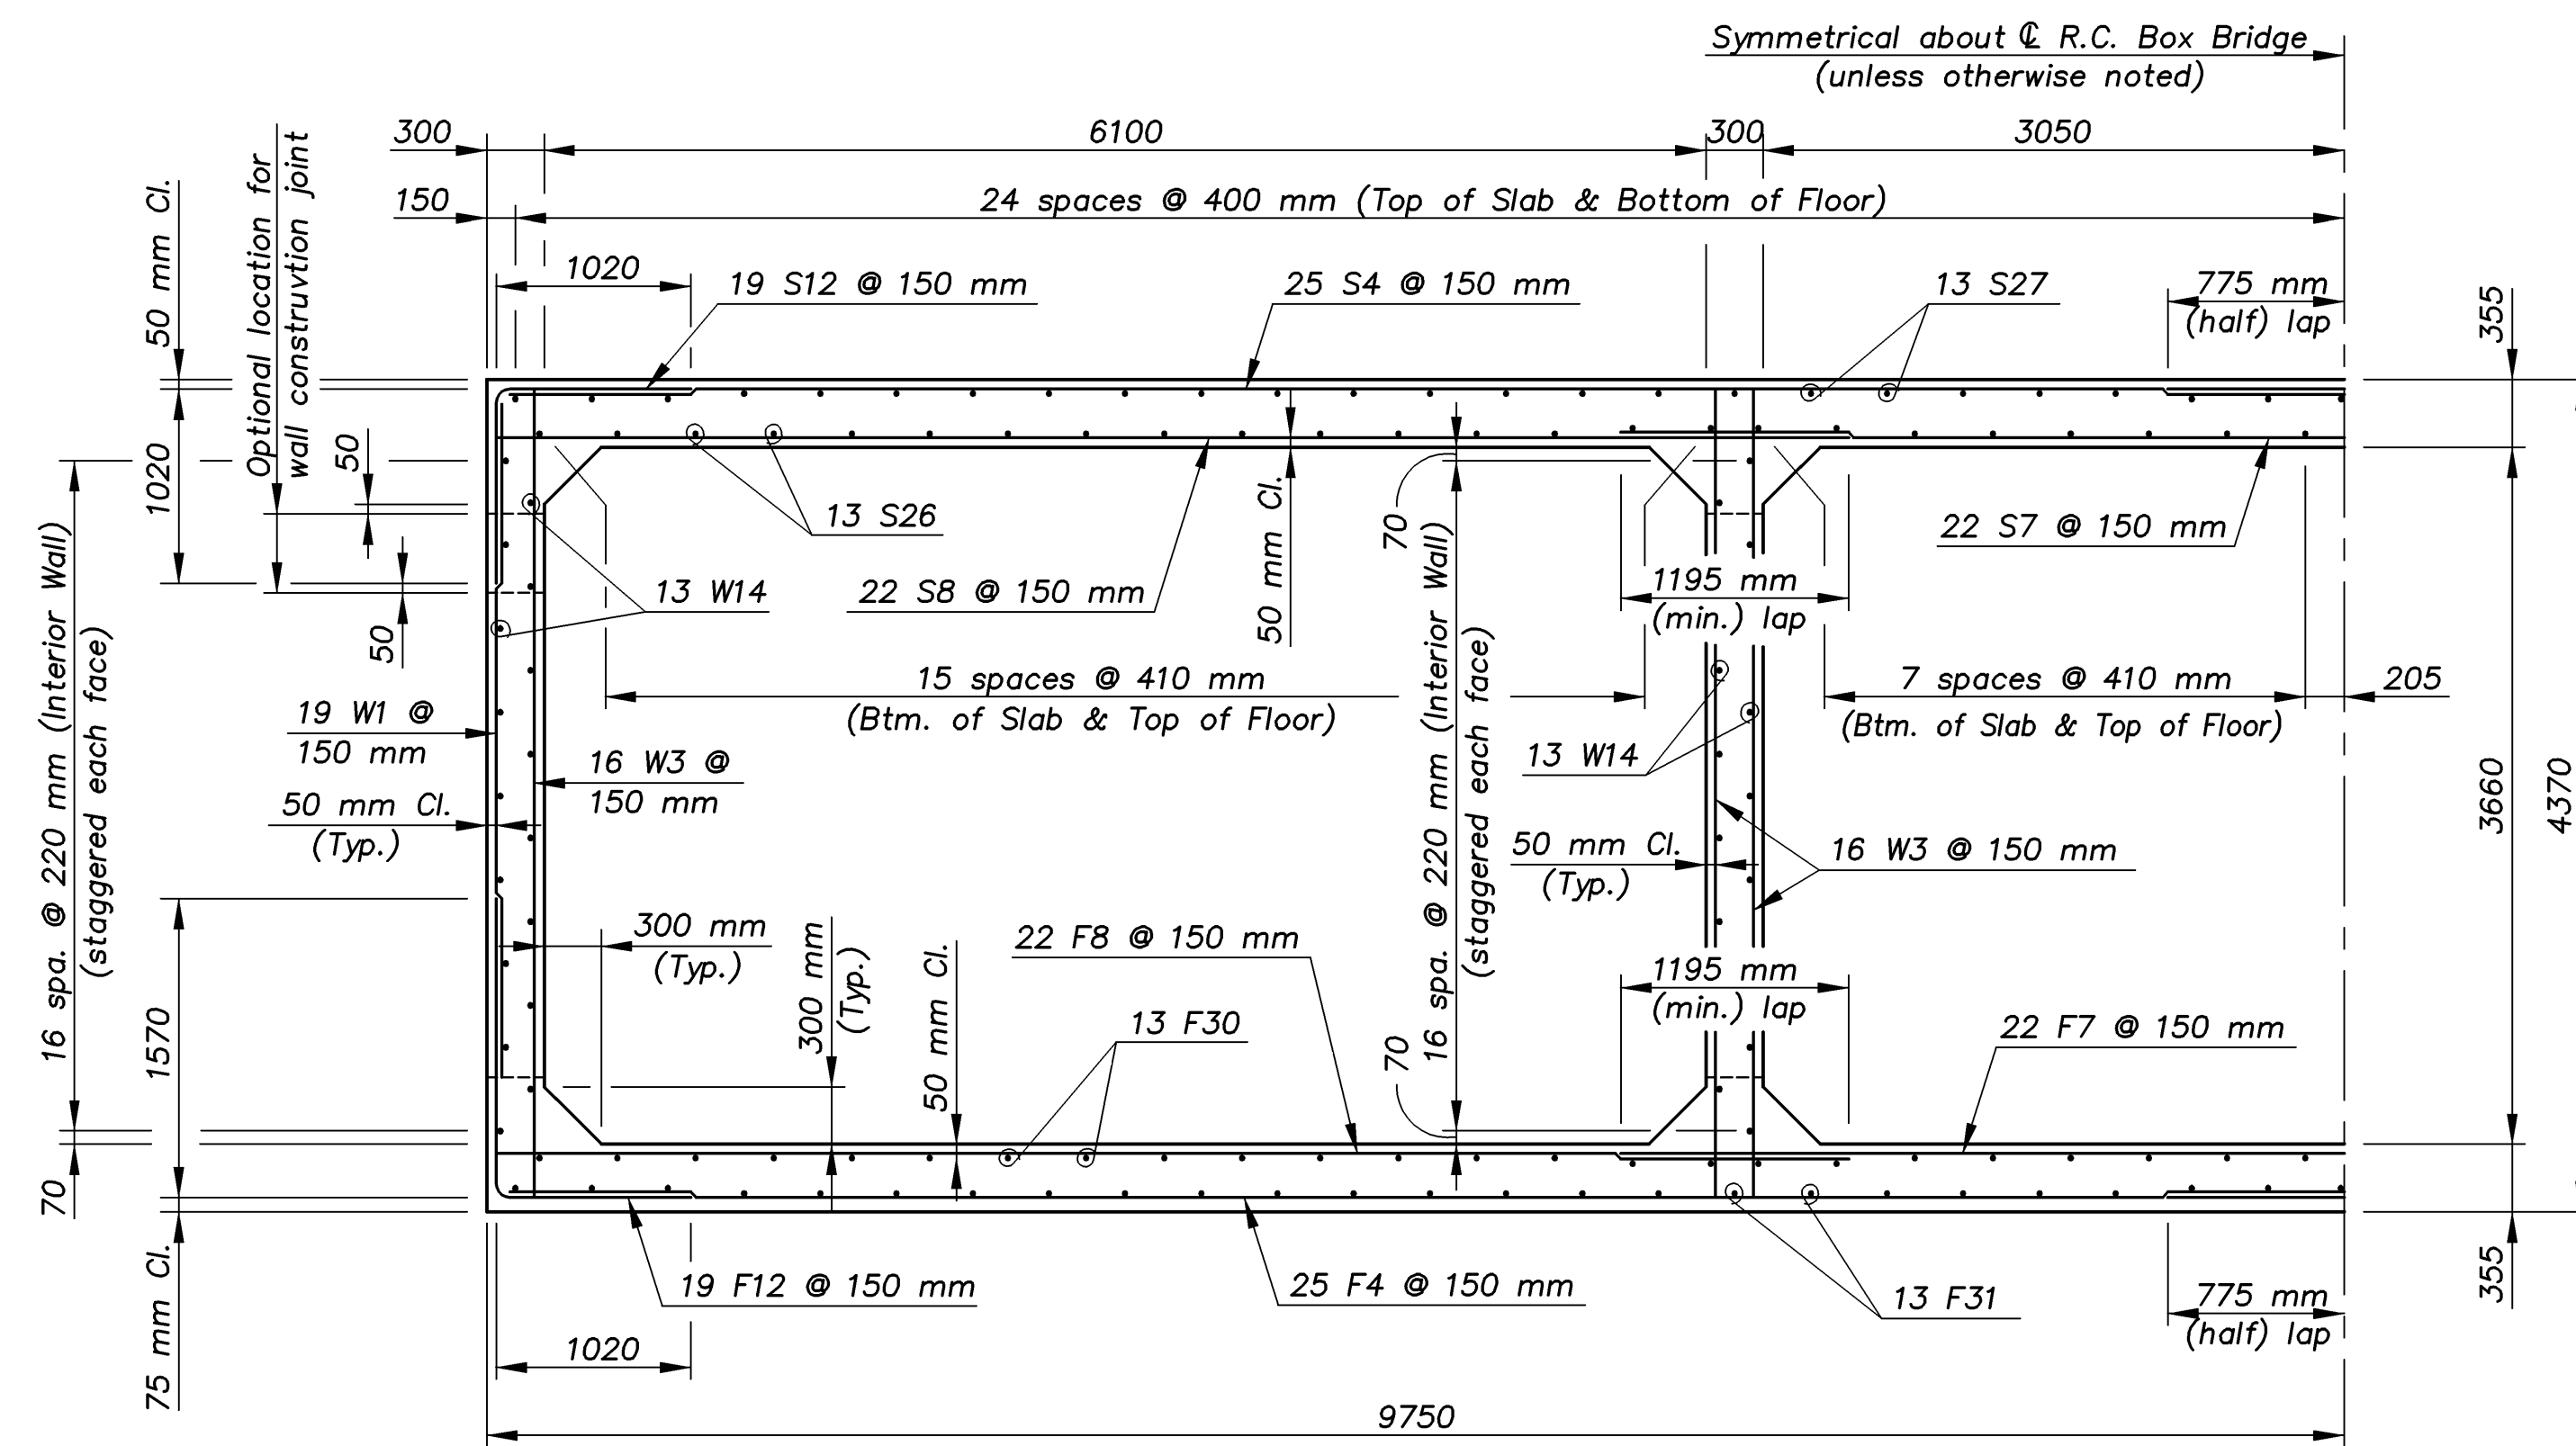

HALF SECTION K-K

J:\01\026E\GYPSUM\DETAILS 1:250

KANSAS DEPARTMENT OF TRANSPORTATION  
 BR. NO. 54-87-31.63(706) STA. 4+689.738

TRIPLE 6.1 x 3.7 m R.C.B.  
 TYPICAL SECTIONS (Part "C")

Proj. No. 54-87 K-8258-02 SEDGWICK COUNTY



Cook, Flatt & Strobel  
 ENGINEERS, P.A.

DESIGNED	R.S.C.	SCALE	Varies
DETAILED	T.R.G.	DATE	
QUANTITIES	T.R.G.	SHEET	11 OF 13