


F.H.W.A. REGION NO.	STATE	PROJECT NO.	YEAR	SHEET NO.	TOTAL SHEETS
7	KANSAS	54-87 K-8258-07	2004	3	101


DATE	
BY	
REFERENCE NOTED	
REFERENCE CHECKED	

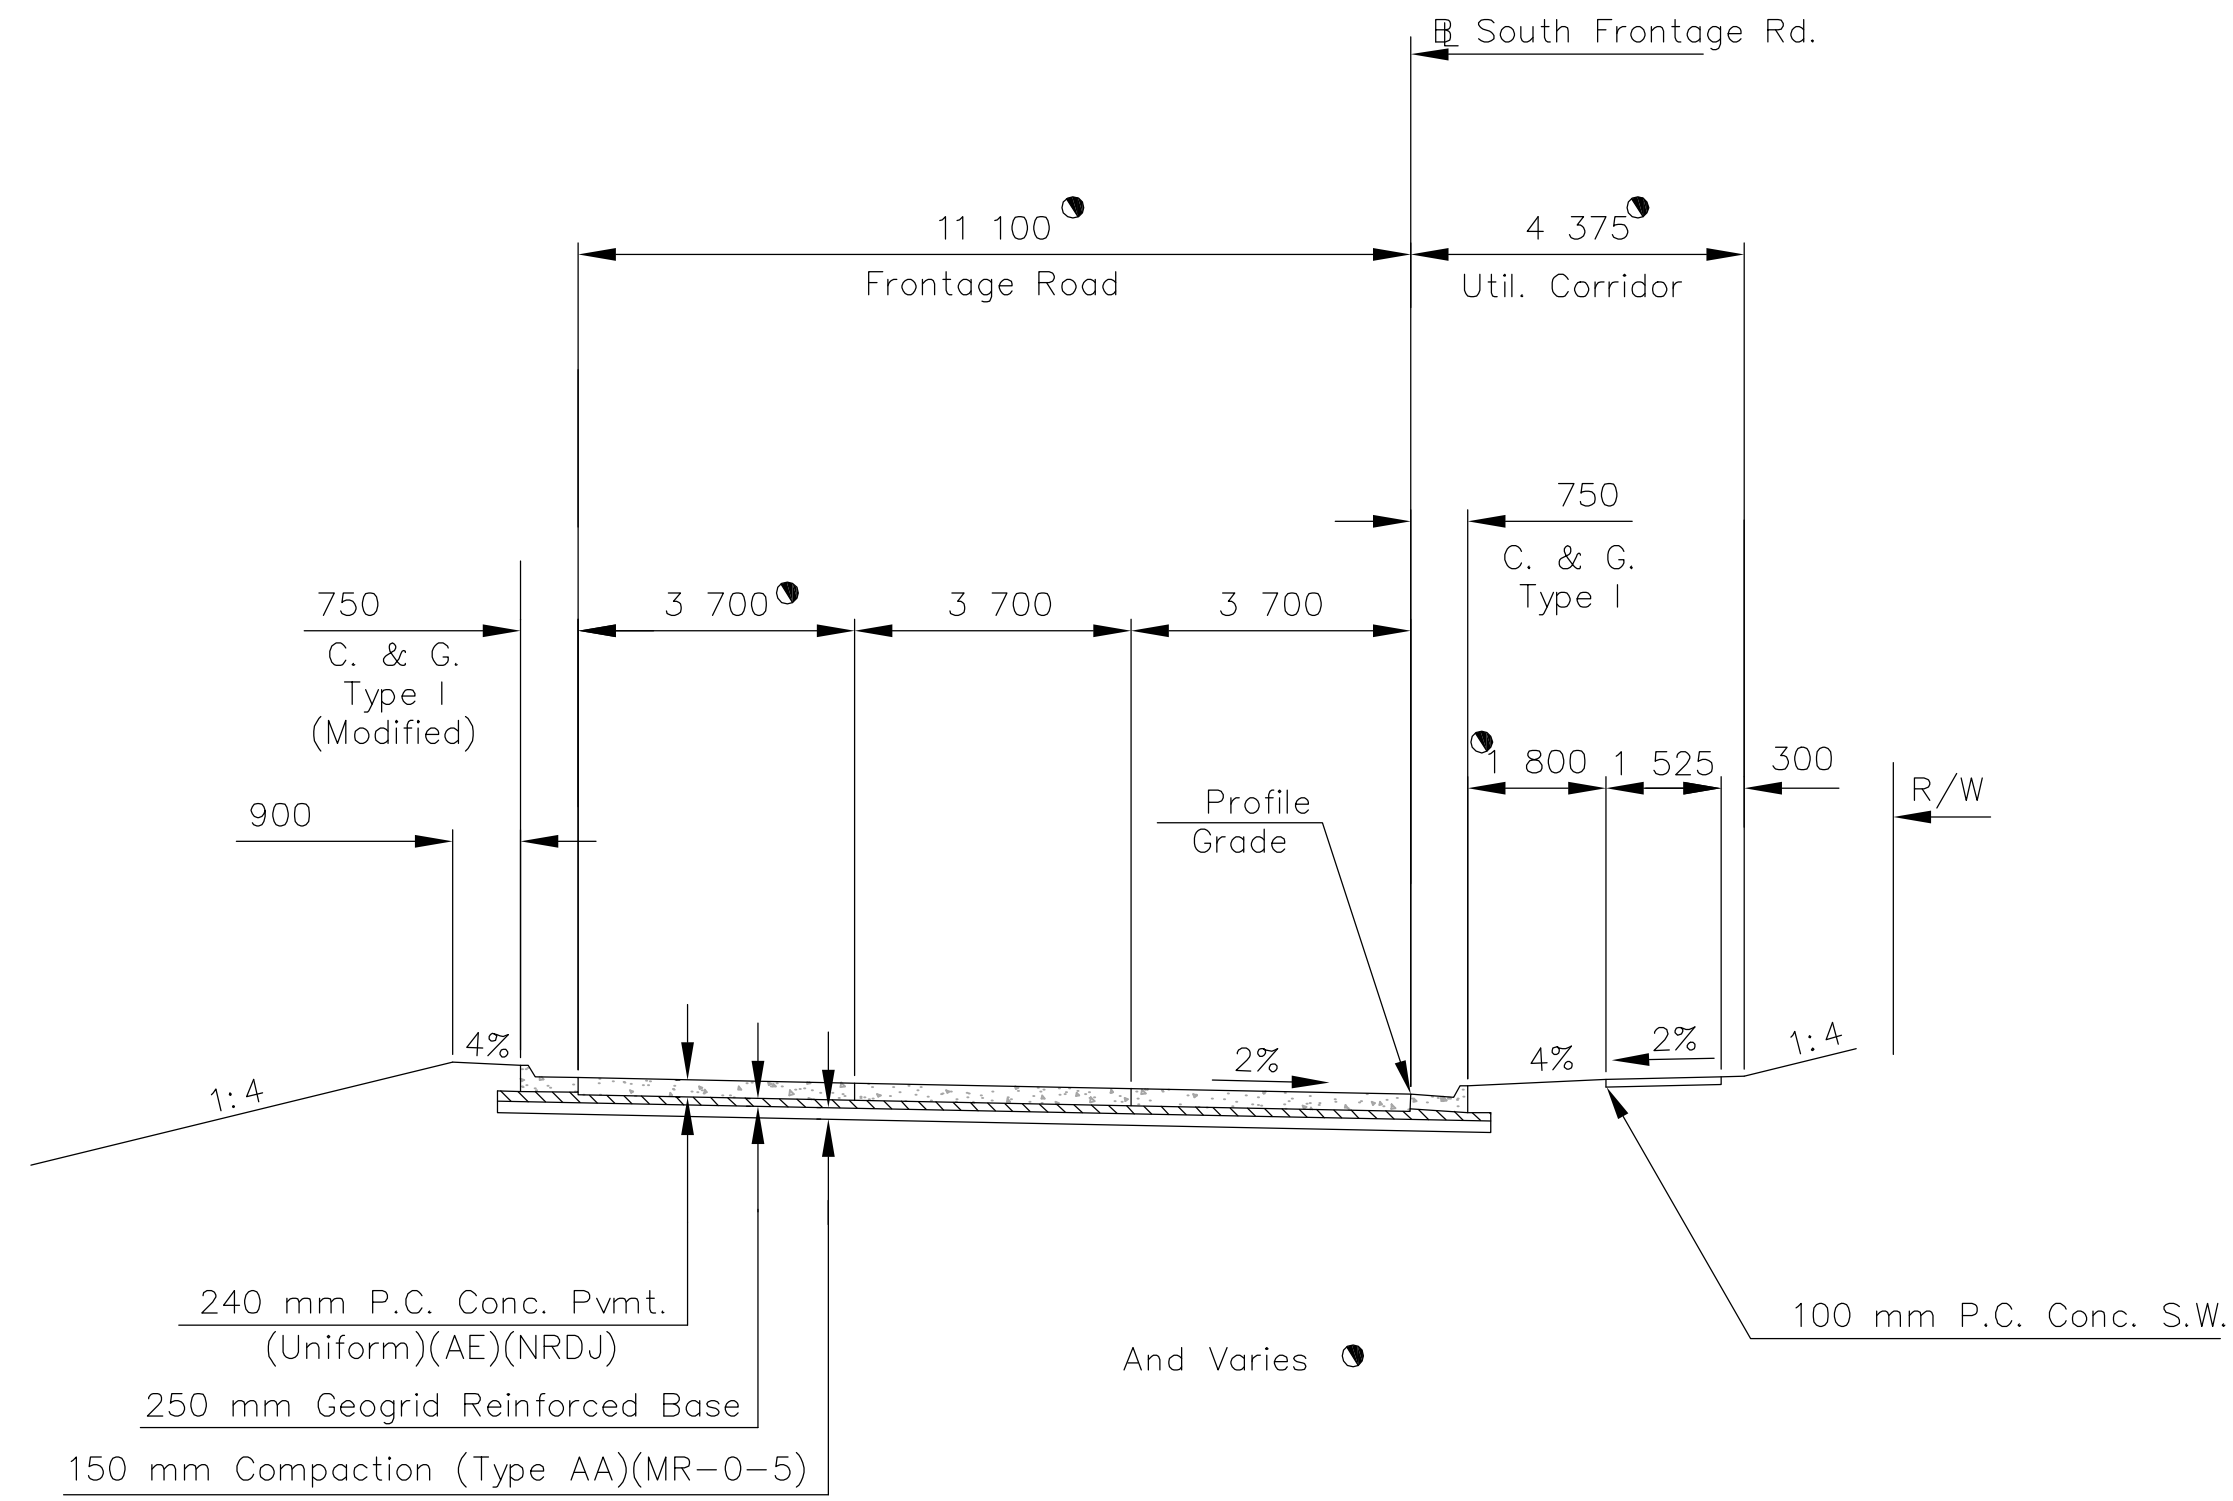

FILL SECTION

CUT SECTION

TYPICAL SECTION
SOUTH FRONTAGE ROAD
STA. 4+015 TO STA. 4+921.559

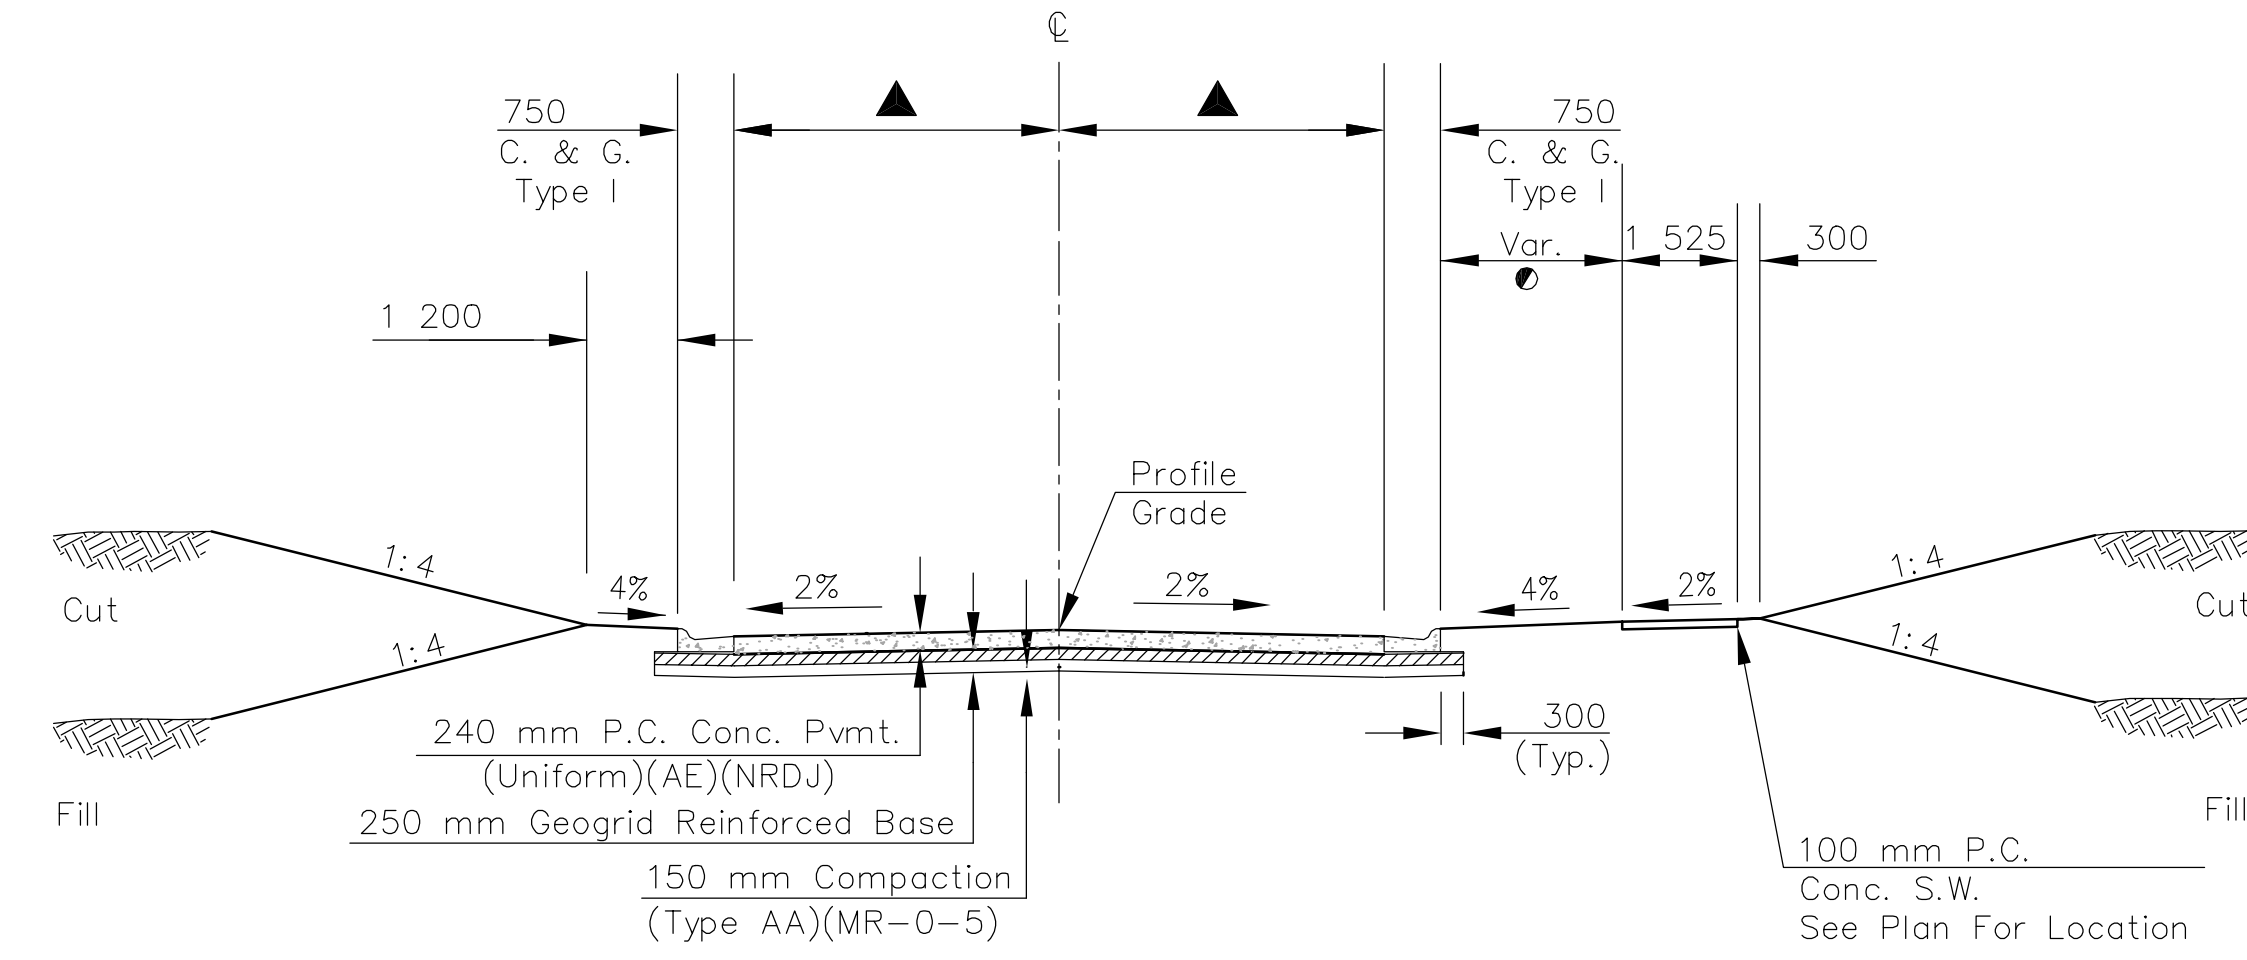

TYPICAL SECTION

EASTERN - Sta. 49+962.999 To Sta. 50+037.001 ▲ = 4 725
Sta. 50+037.001 To Sta. 50+084.117
CYPRESS - Sta. 5+040.547 To Sta. 5+110.000 ▲ = 6 250

NOTE:
Temporary asphalt pavement at each end of the South Frontage Road shall be 250 mm Plant Mix Bituminous Mixture-Commercial Grade over a 250 mm Geogrid reinforced base.

Drawn by: _____
Plotted: _____
File: _____
SCALE

