


DEETER #2433 GRATE




600 x 600 Frame and Grate Detail

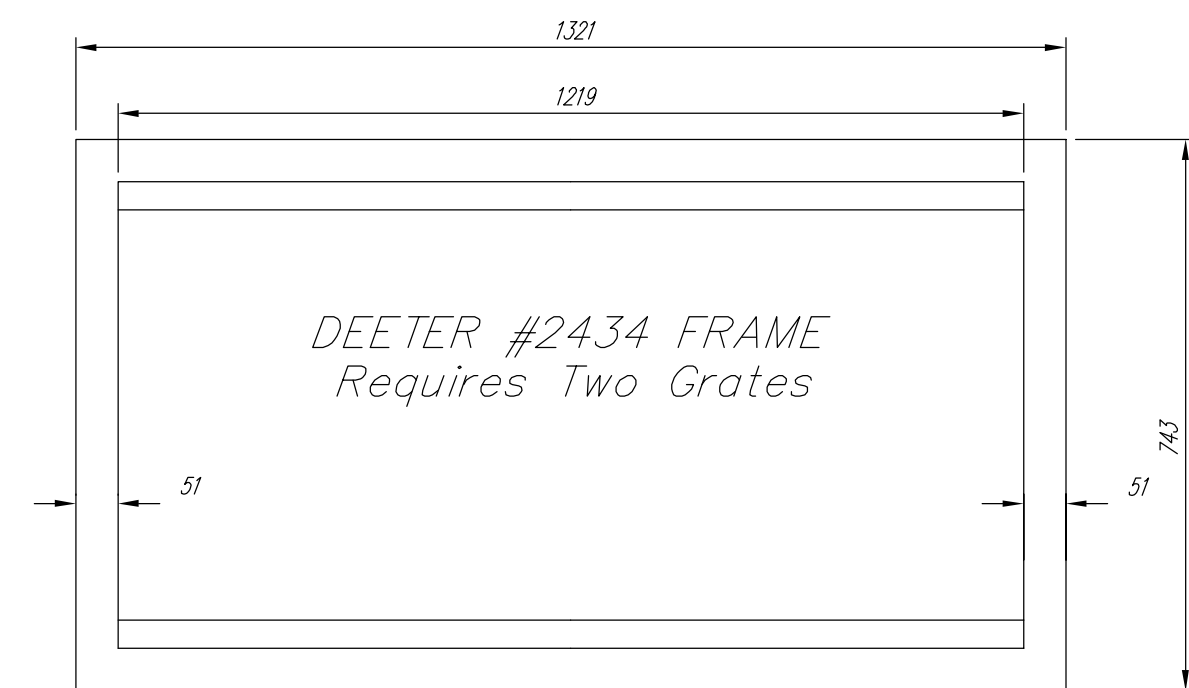

DEETER #2434 FRAME
Requires Two Grates

Double 600 x 600 Frame Detail

NOTE: Grates shall be imprinted on the top surface with "CITY OF WICHITA" using letters at least 25 mm in height. Other marking methods may be approved by the engineer.

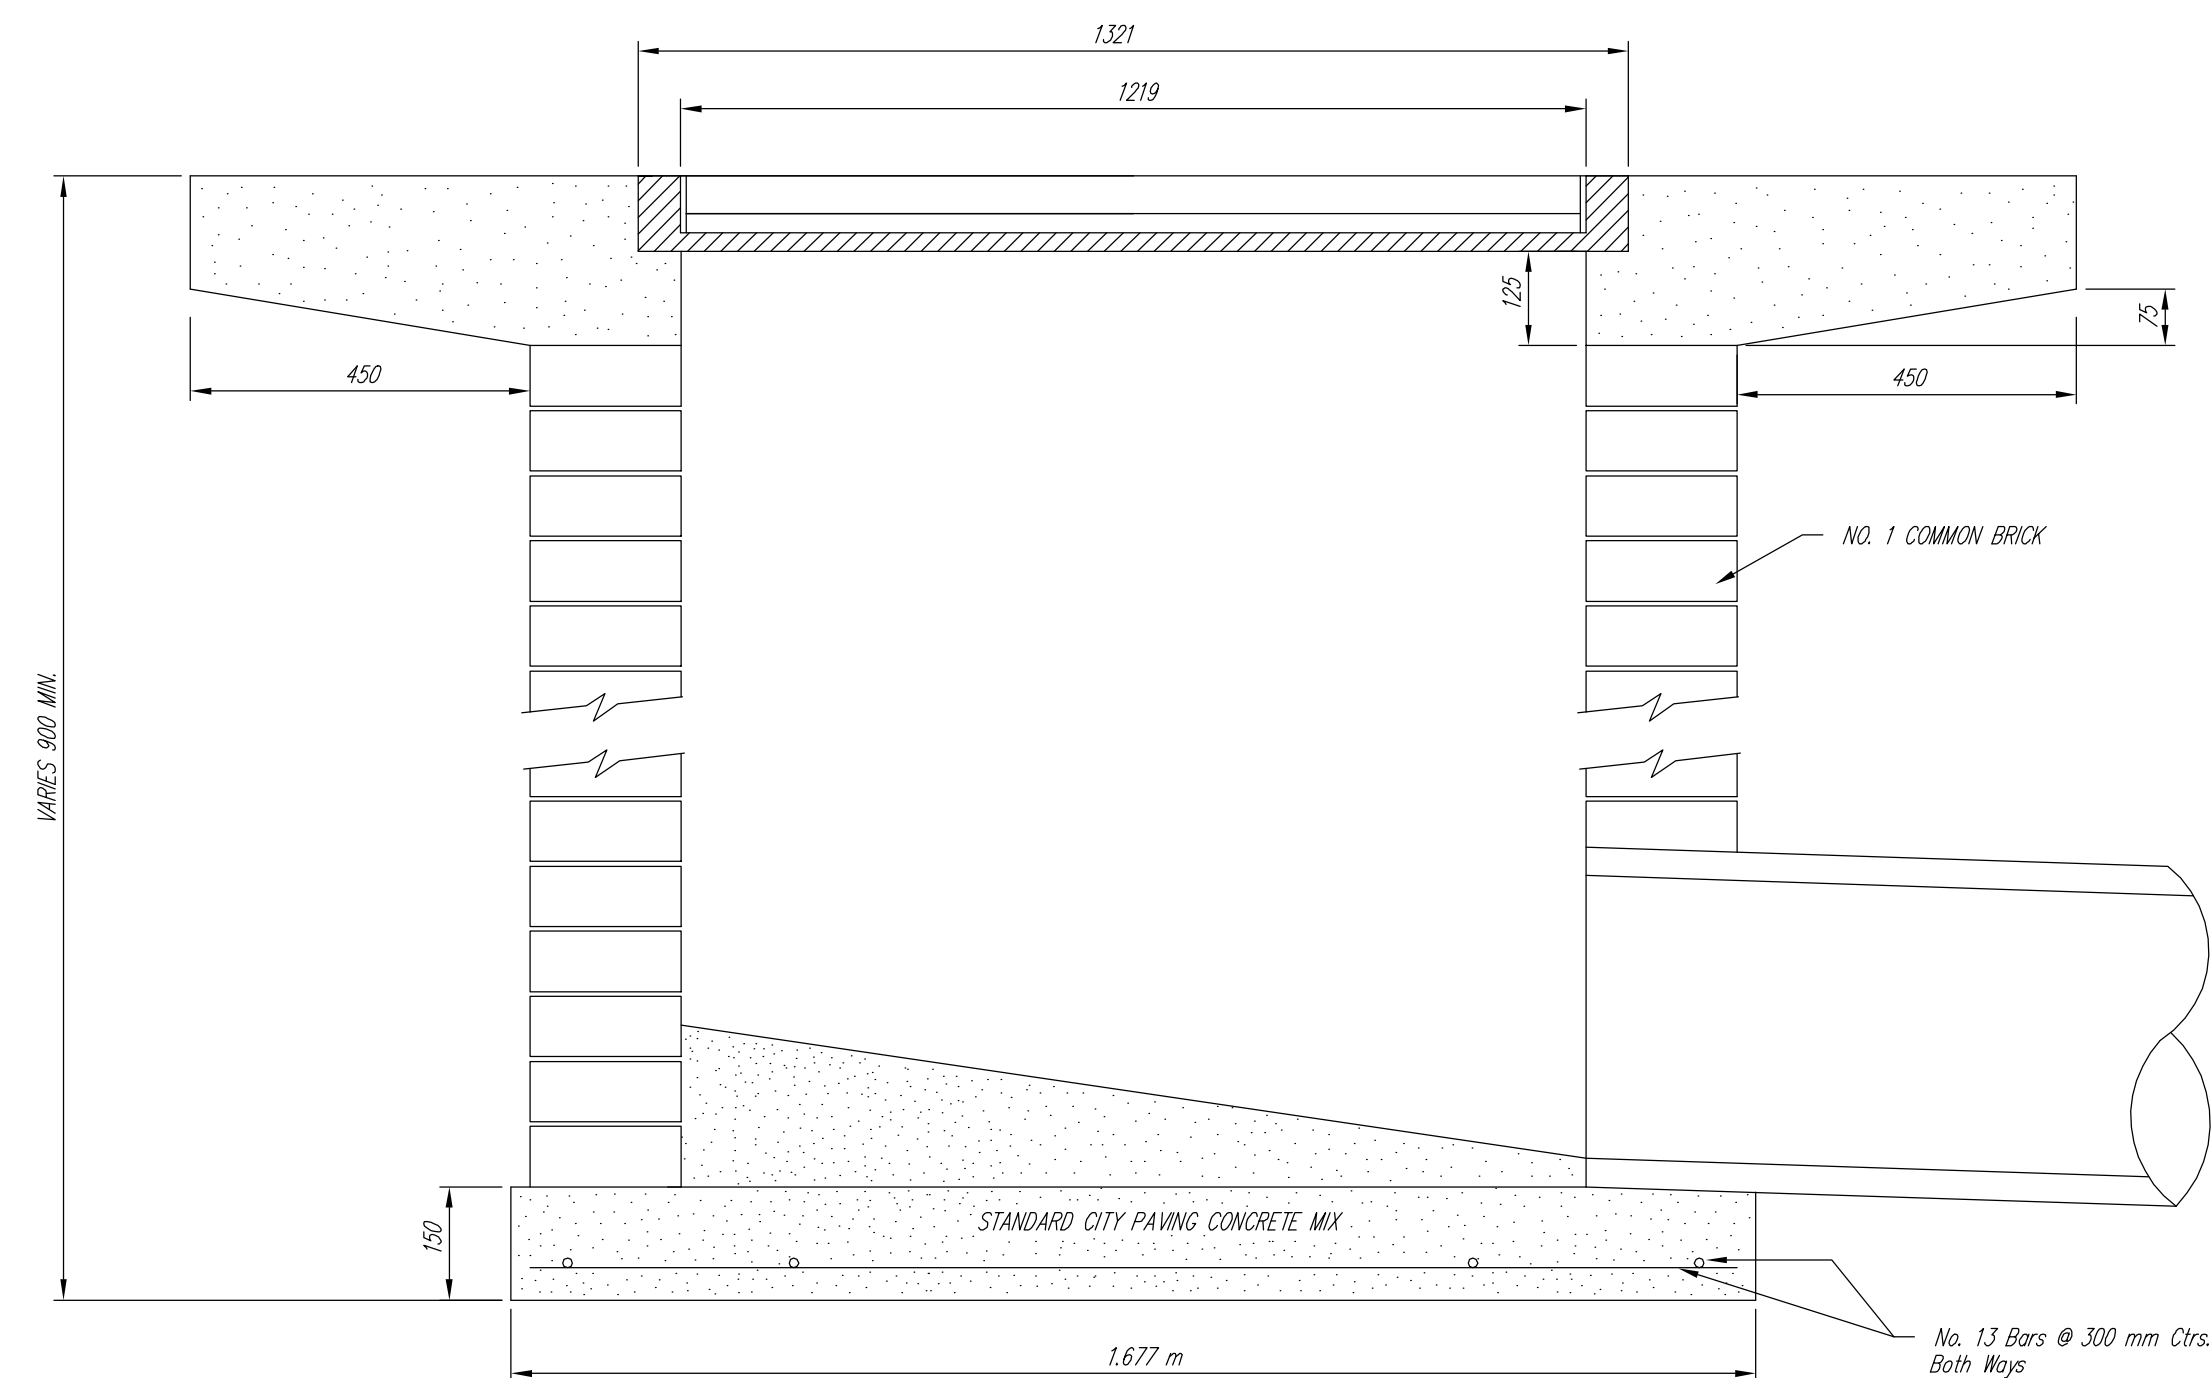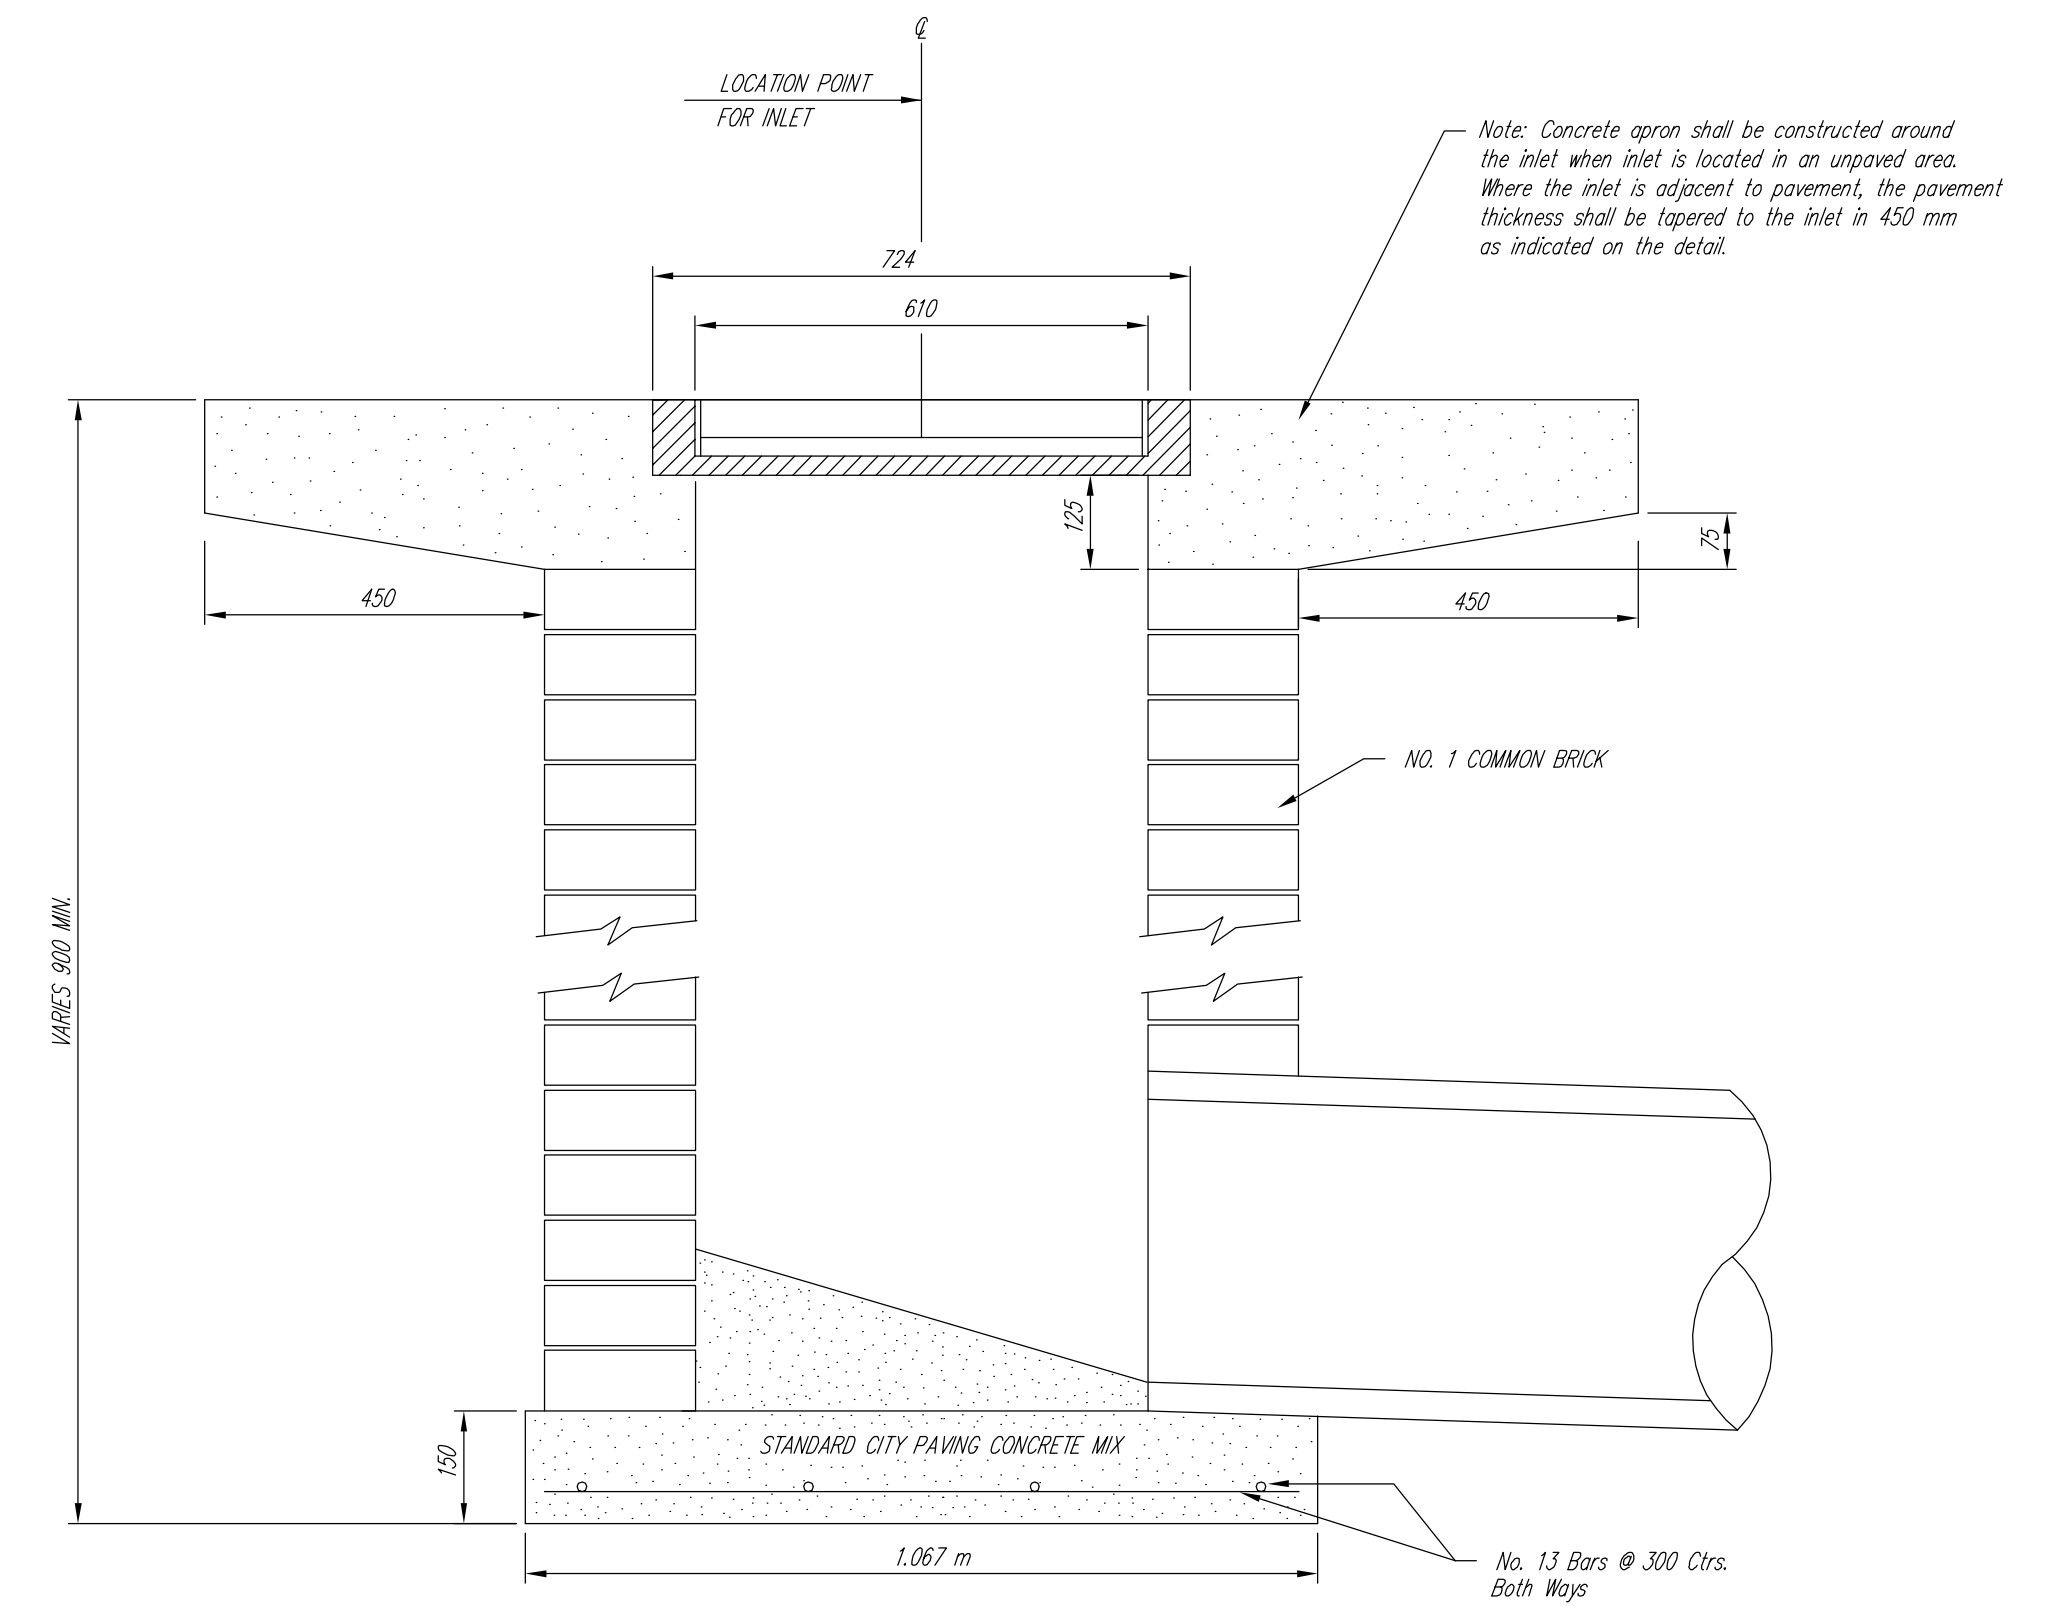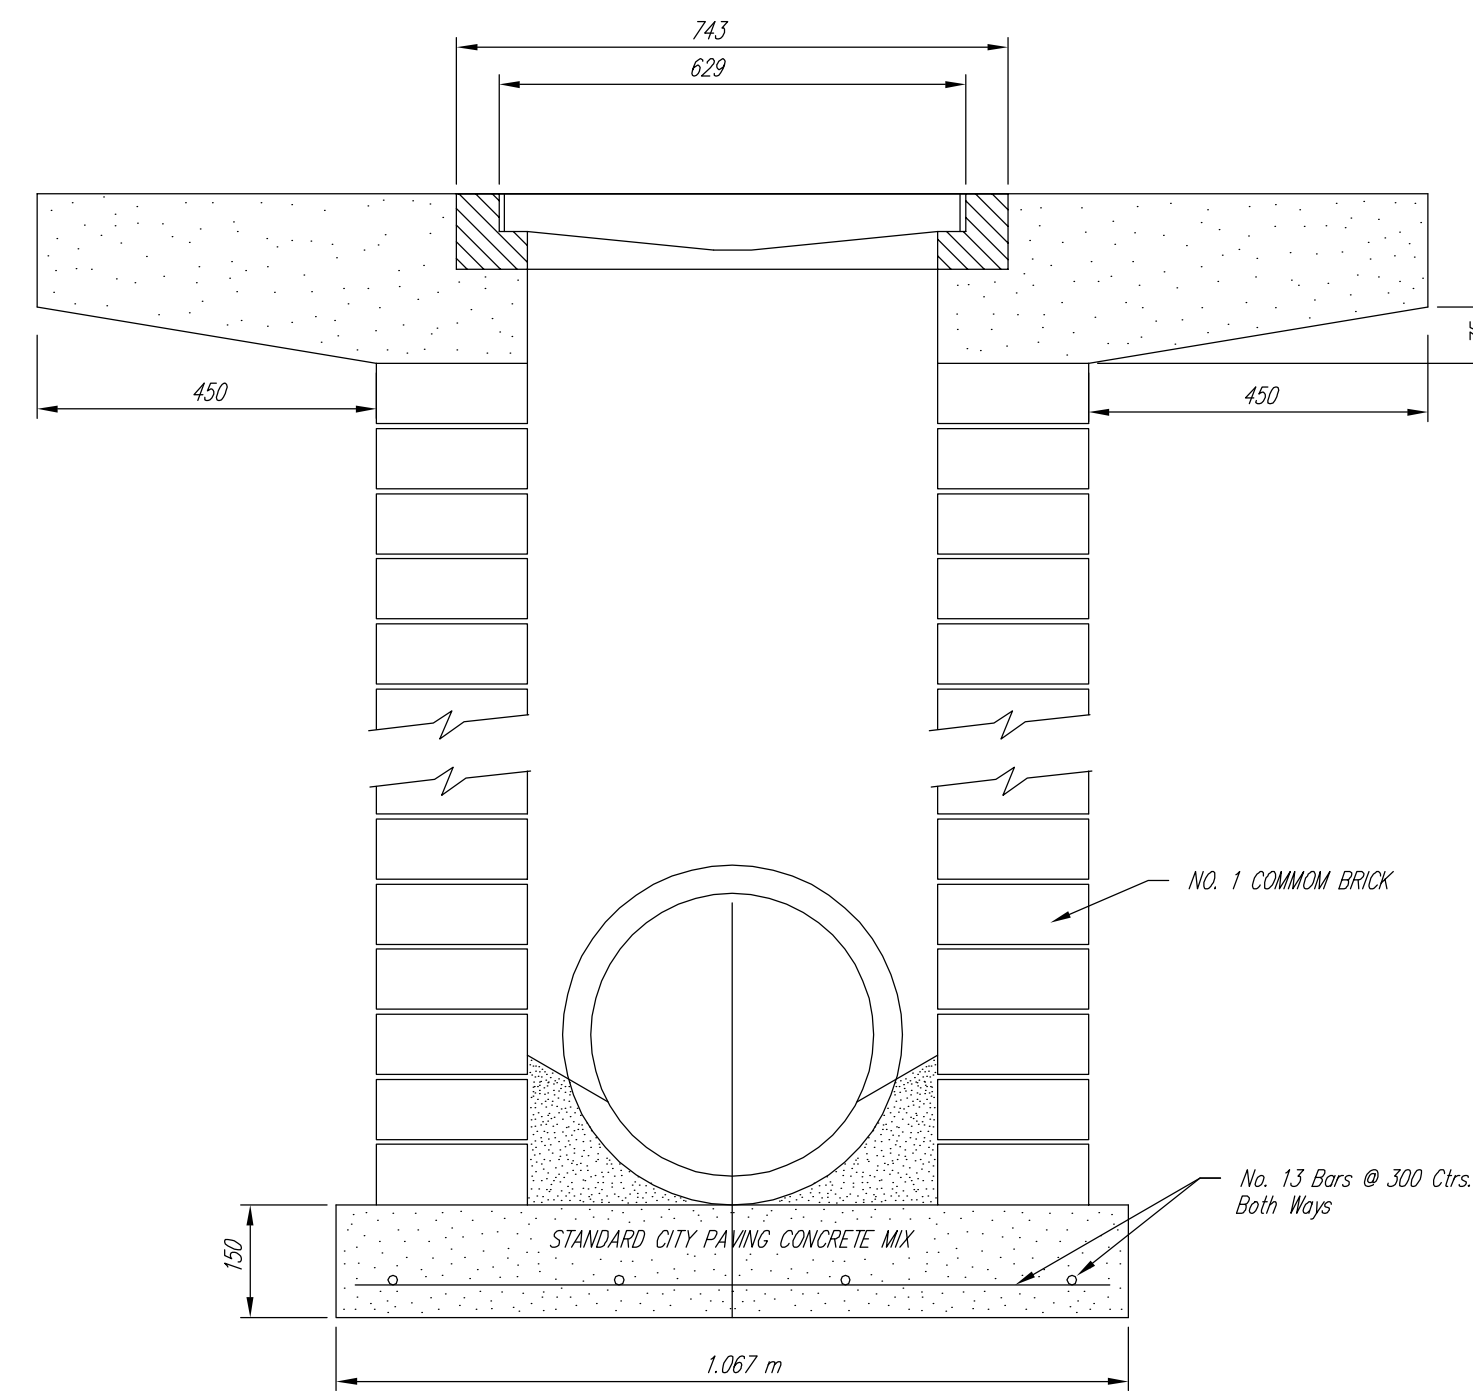

<p>THE CITY OF WICHITA</p> <p>CITY ENGINEER'S OFFICE CITY HALL - SEVENTH FLOOR 455 NORTH MAIN STREET WICHITA, KANSAS 67202 (316) 268-4501 (316) 268-4114 FAX</p>	DROP INLET	
	600 X 600 X 600 X 1200	
	M. E. LINDEBAK P.E. - CITY ENGINEER	
	PROJECT NUMBER	INDEX CODE
54-87 K8258-07	XXXXXX	
DATE	SHEET 41 OF 101	
2004		