


HILLSIDE AVE.

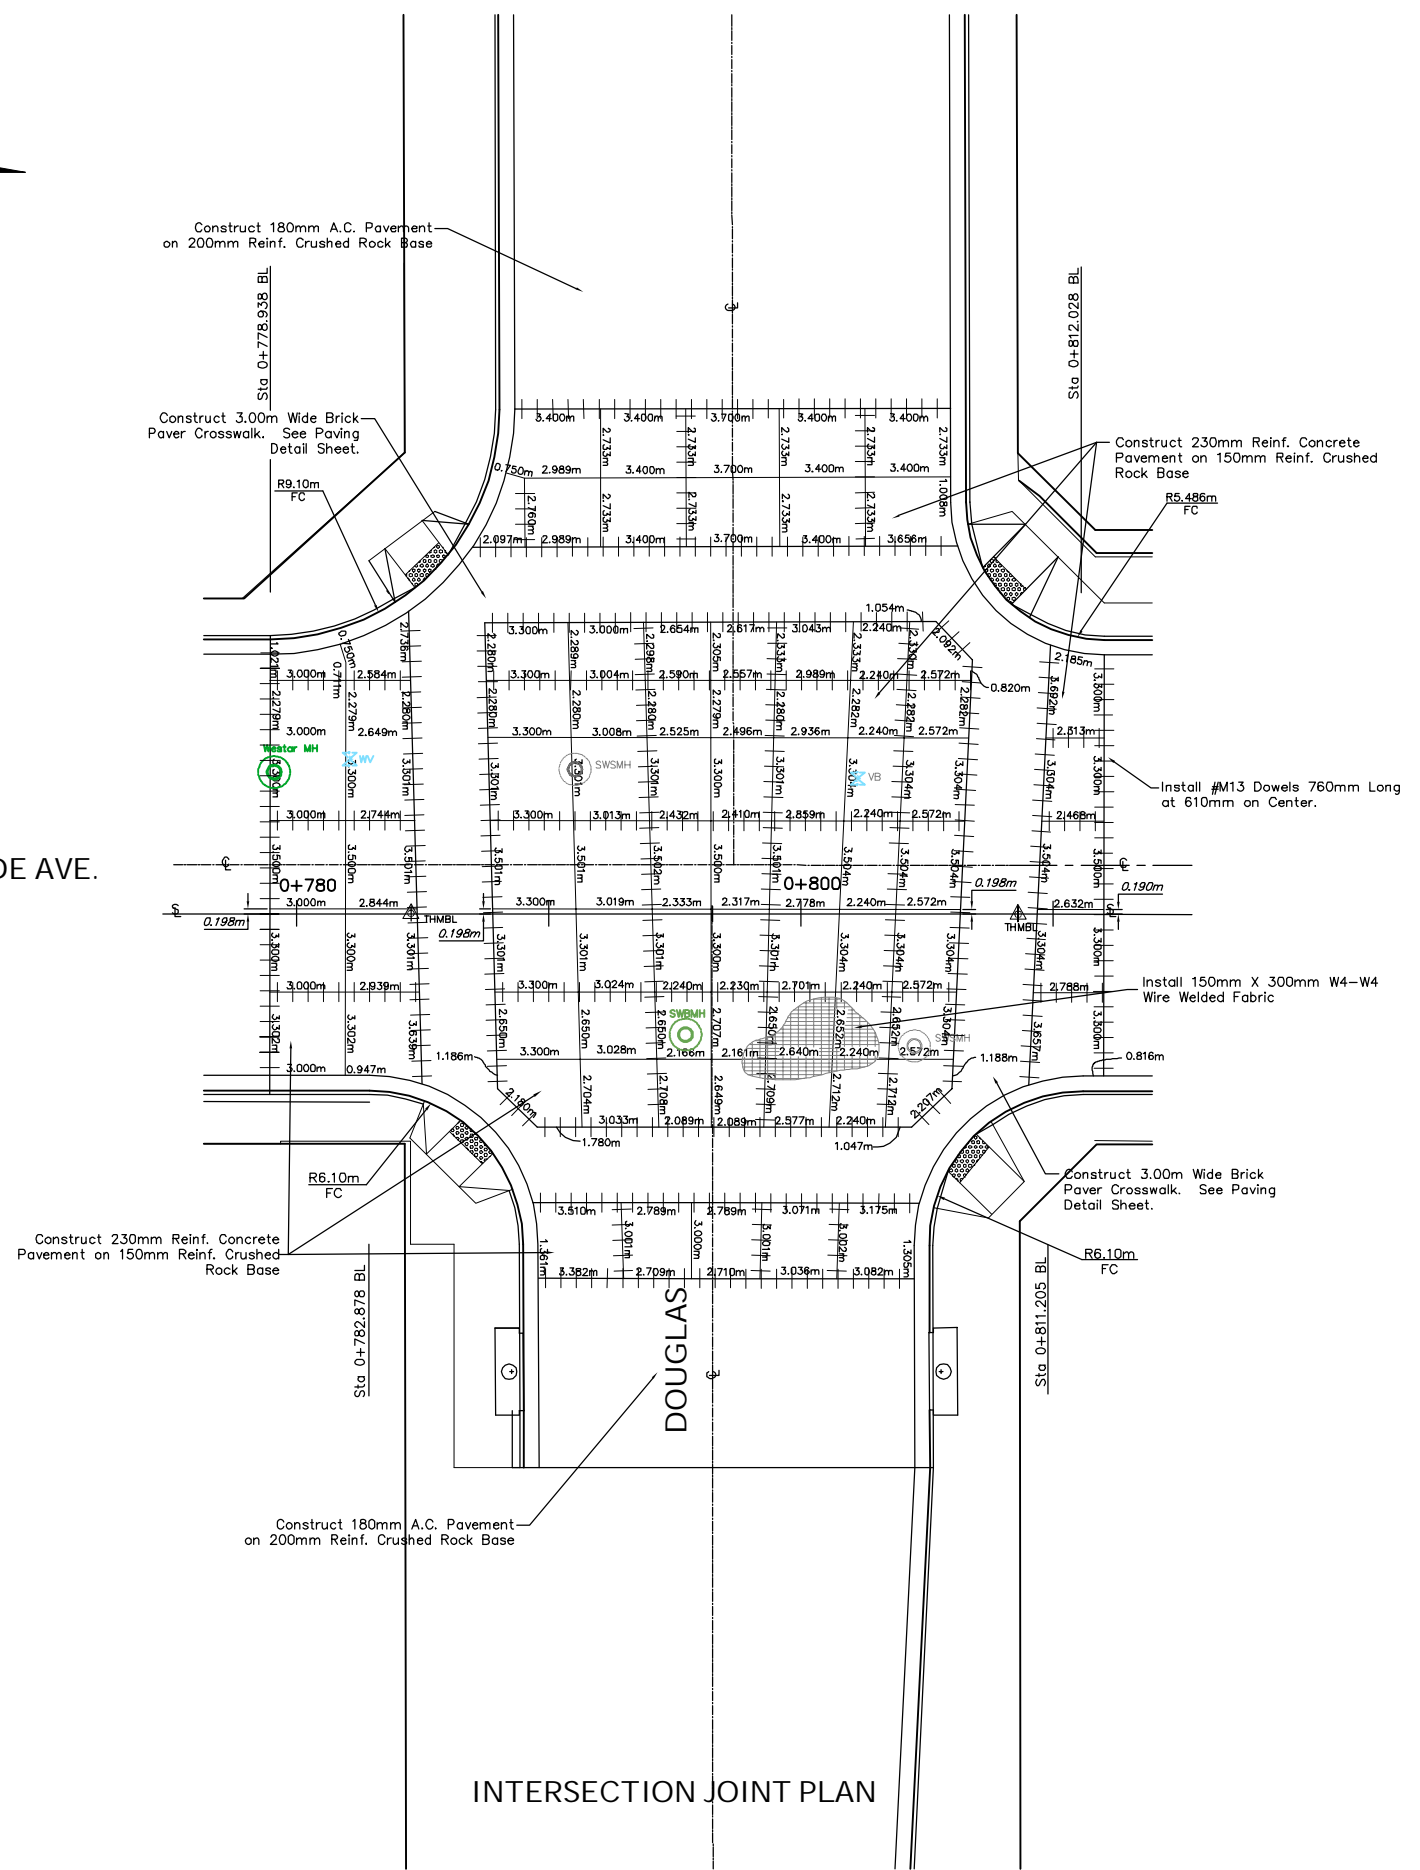

PROJECT NUMBER 472-83862		SHEET NAME GRADE1		ENGINEERING DIRECTORY F:\HillsideInt Grd	
DESIGN JFB	DRAWN Sonny	APPROVED JFB	DATE May 20056	SCALE Noted	BAUGHMAN NO 01-03-E947

CAPITAL IMPROVEMENT PROJECT  
**INTERSECTION GRADE & JOINT PLAN**  
 DOUGLAS AVE at HILLSIDE AVE

**BAUGHMAN COMPANY, P.A.**  
 ENGINEERING, SURVEYING, & PLANNING  
 316-262-7271 • 315 ELLIS • WICHITA, KANSAS 67211