
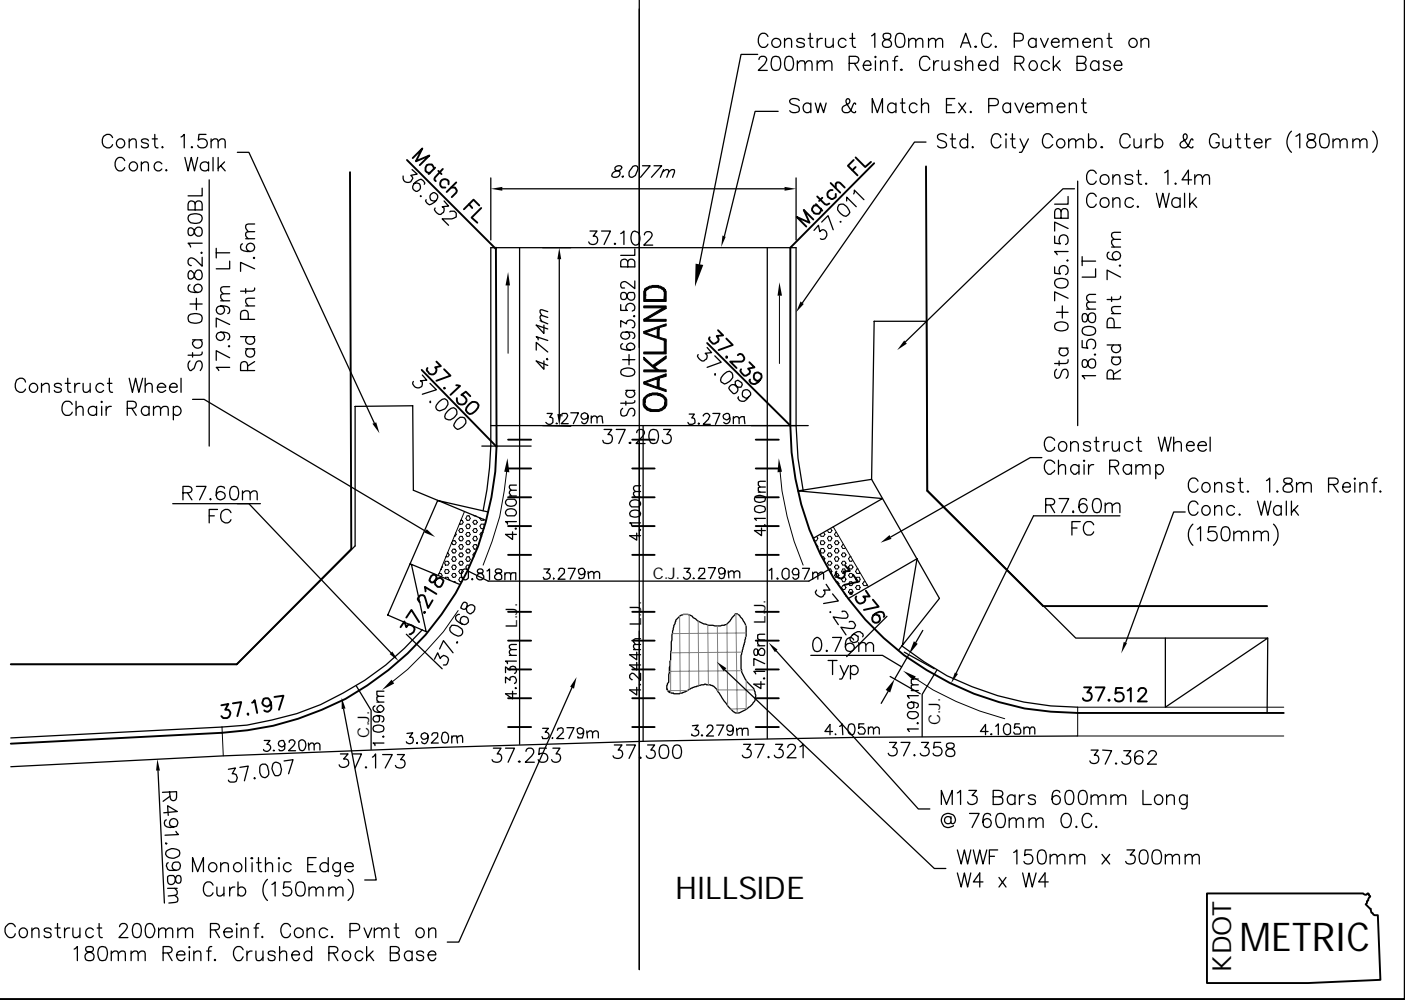
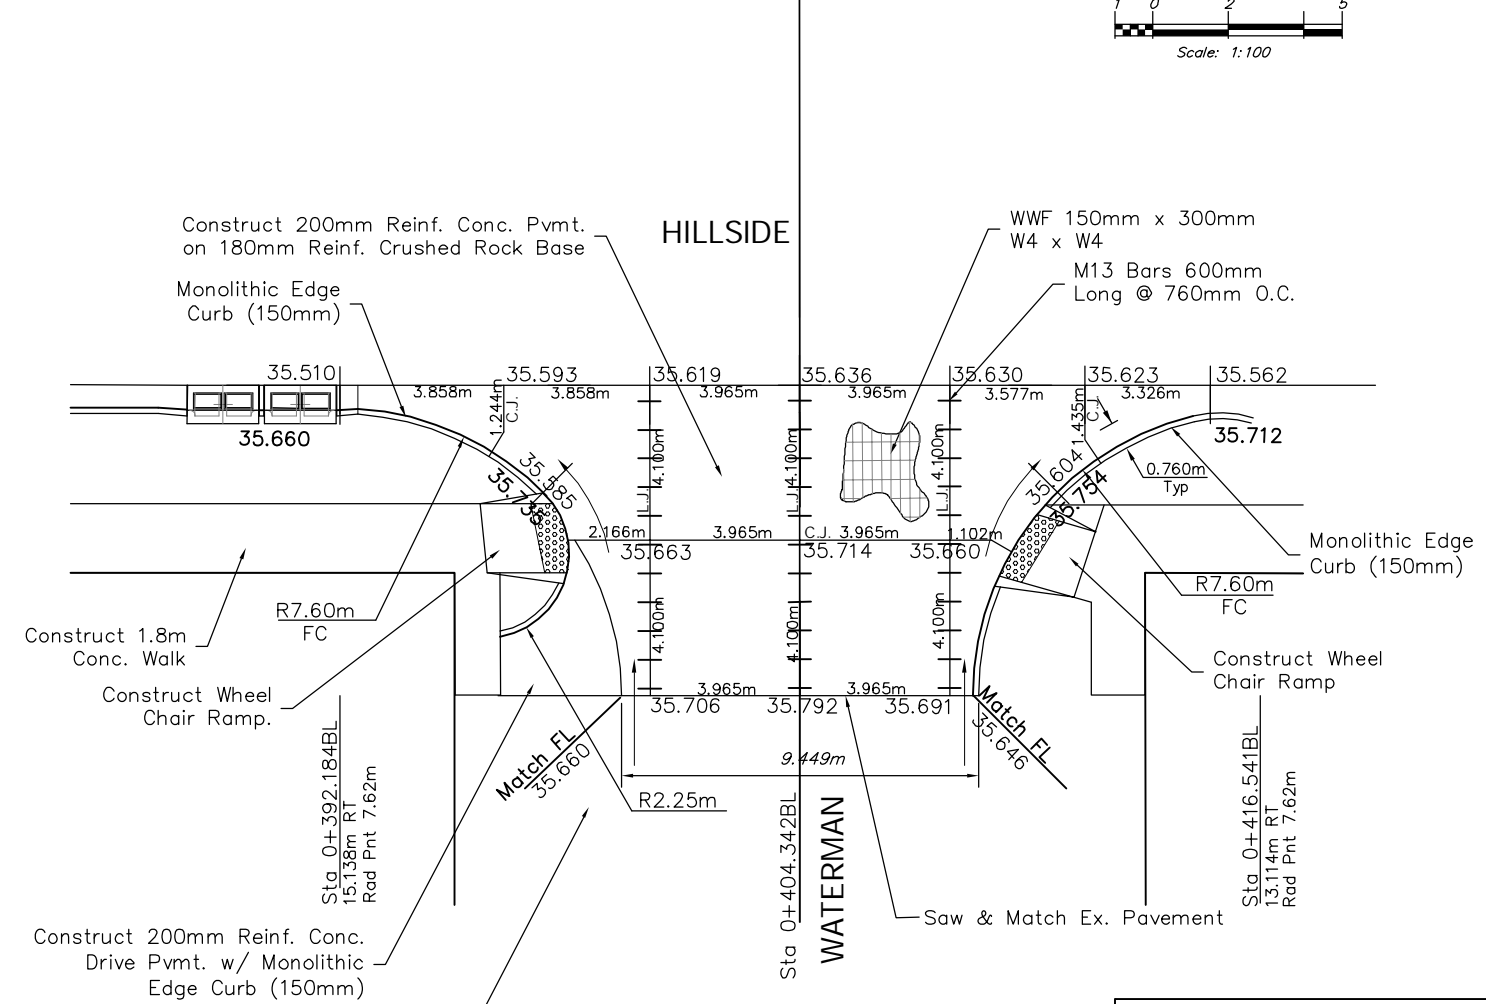
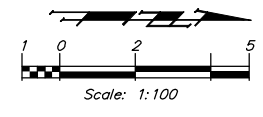
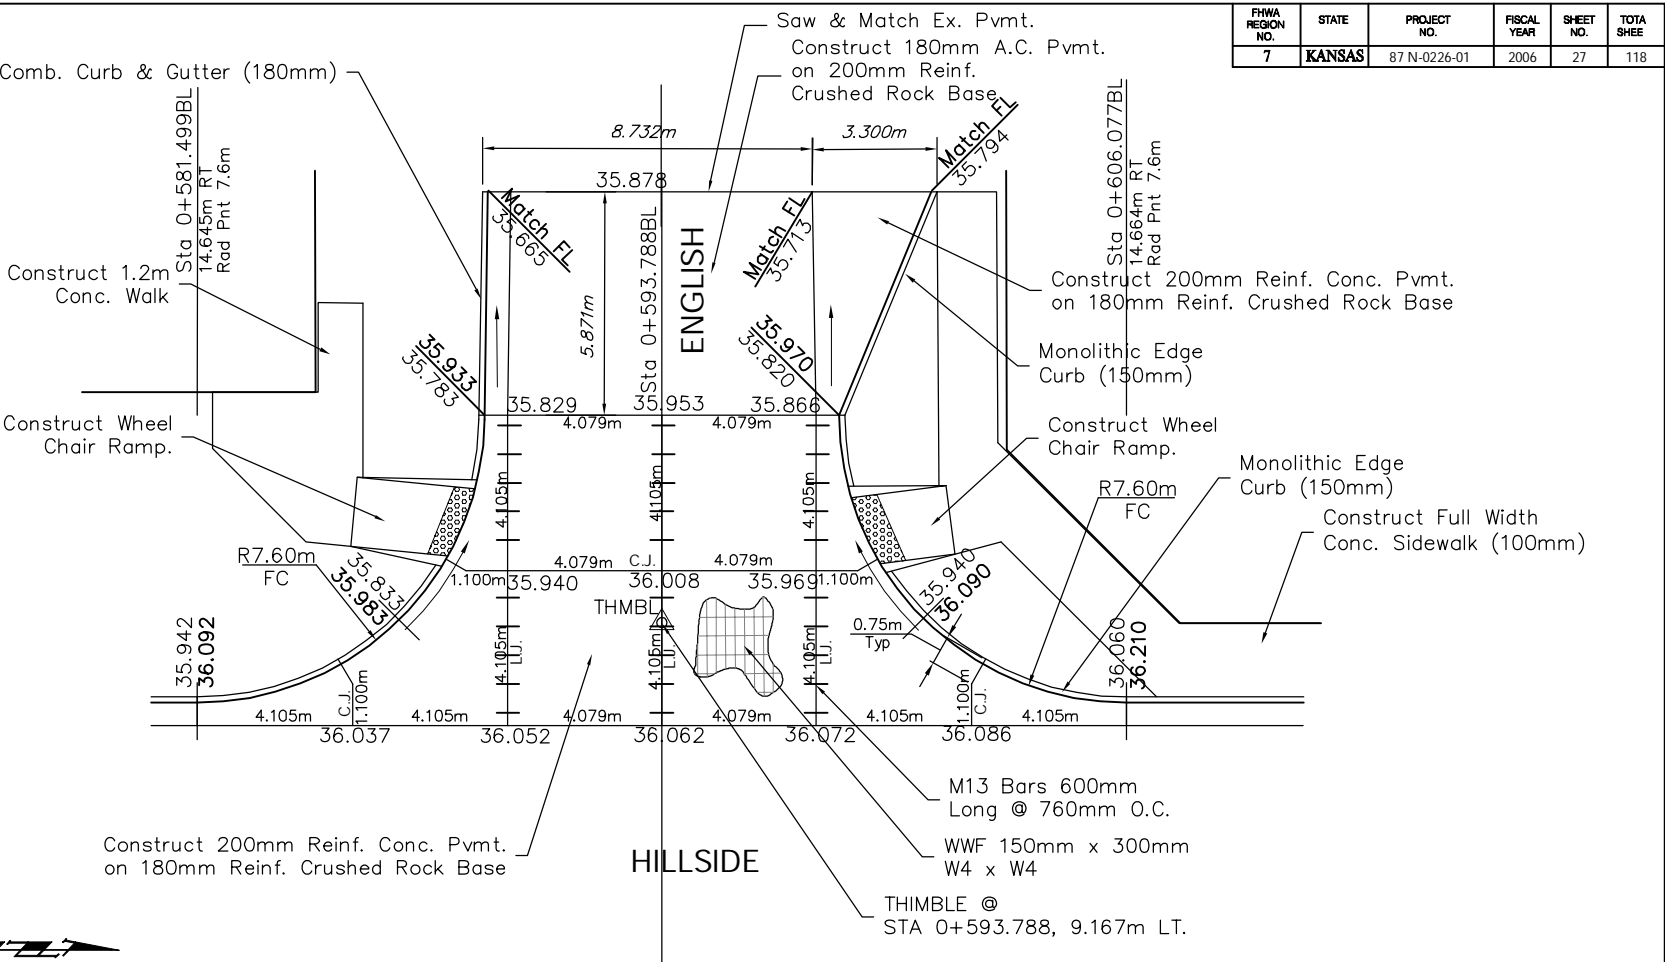


FHWA REGION NO.	STATE	PROJECT NO.	FISCAL YEAR	SHEET NO.	TOTAL SHEETS
7	KANSAS	87 N-0226-01	2006	27	118

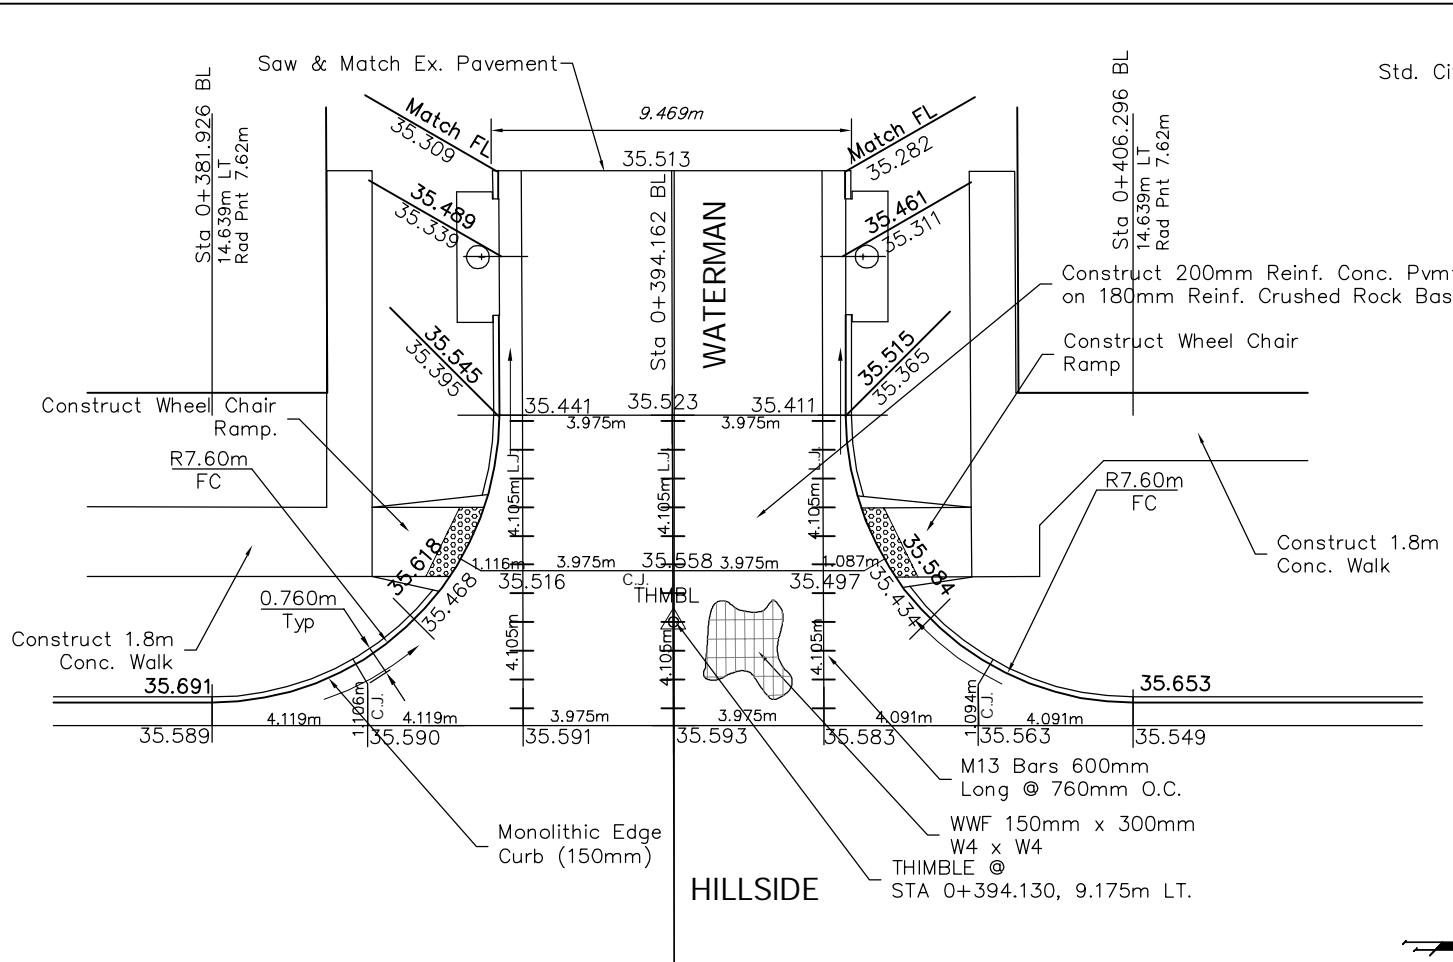

Std. City Comb. Curb & Gutter (180mm)

PROJECT NUMBER 472-83862		SHEET NAME SIDE DTLs		ENGINEERING DIRECTORY F:\Hillside\Int Grd	
DESIGN KK	DRAWN TCA	APPROVED JFB	DATE March 2006	SCALE Noted	BAUGHMAN NO 01-03-E947

CAPITAL IMPROVEMENT PROJECT  
**SIDE STREET DETAILS**

**BAUGHMAN COMPANY, P.A.**  
ENGINEERING, SURVEYING, & PLANNING  
316-262-7271 • 315 ELLIS • WICHITA, KANSAS 67211

SHEET  
27  
OF  
118