



**BENCHMARK**  
 BM #5 - Top of Brick NW Corner of Brick Planter  
 NW Corner Bldg. #162 SE Corner of  
 Hillside & 1st. Sta. 0+988.819, 22.336m Rt.  
 Elev. = 40.685 SI Units (133.48 City Datum)

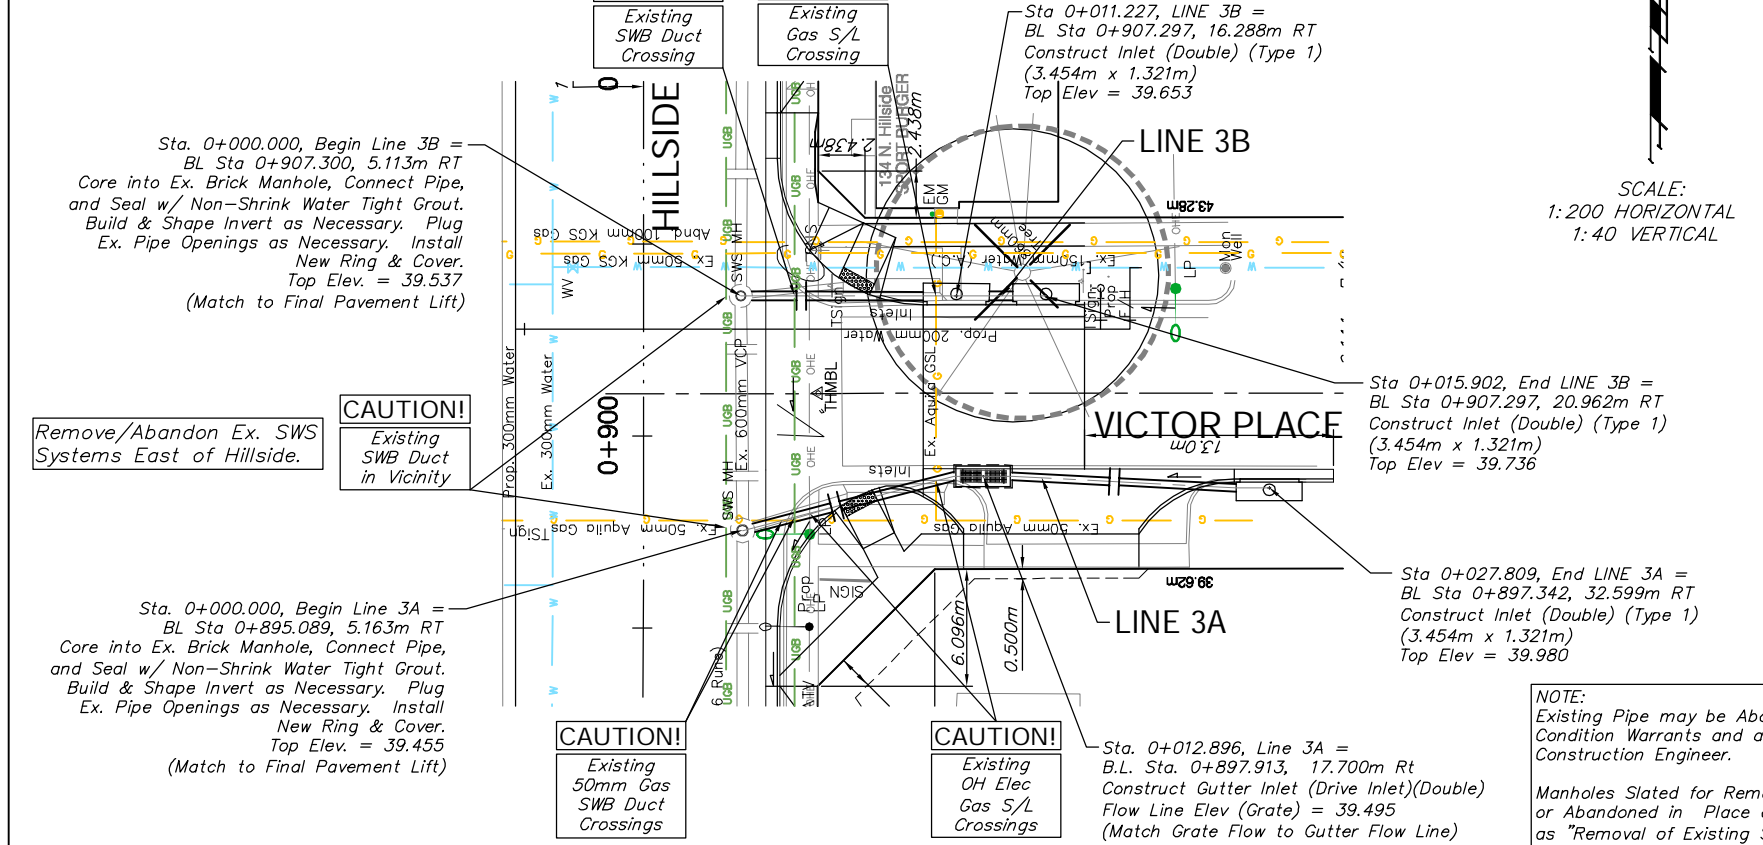

**BENCHMARK**  
 BM #5 - Top of Brick NW Corner of Brick Planter  
 NW Corner Bldg. #162 SE Corner of  
 Hillside & 1st. Sta. 0+988.819, 22.336m Rt.  
 Elev. = 40.685 SI Units (133.48 City Datum)

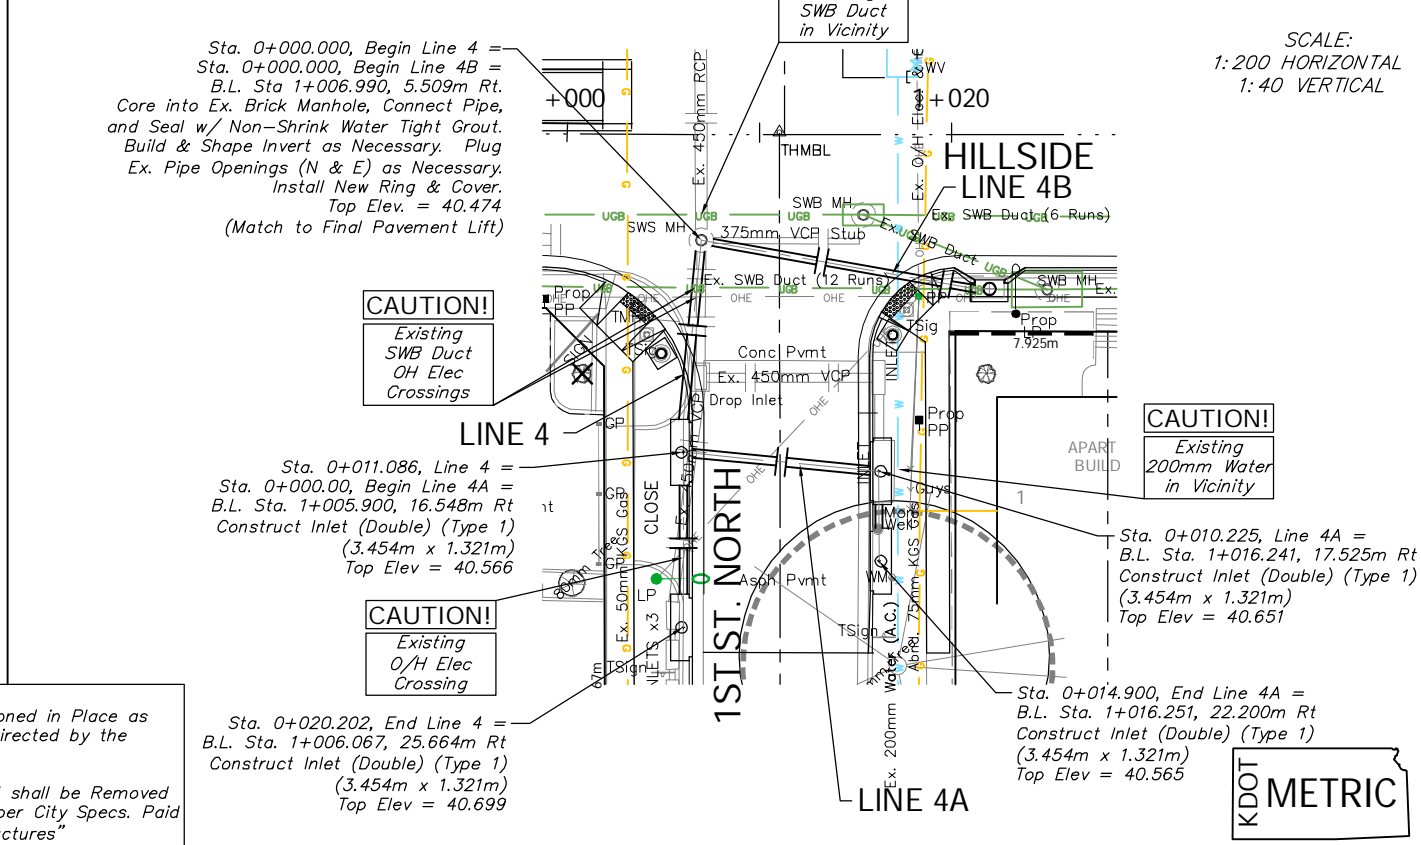

**NOTE:**  
 Existing Pipe may be Abandoned in Place as  
 Condition Warrants and as Directed by the  
 Construction Engineer.  
 Manholes Slated for Removal shall be Removed  
 or Abandoned in Place as per City Specs. Paid  
 as "Removal of Existing Structures"

