

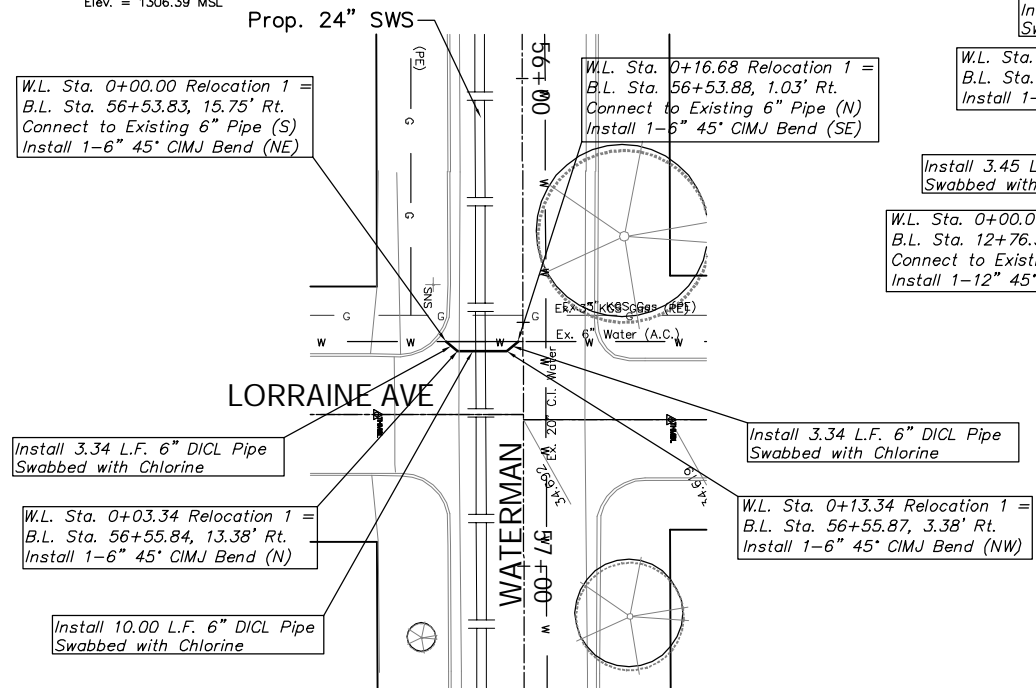



**BENCHMARKS:**  
 BM #2 - 1" SW Corner of SW Pump Isle NE  
 Corner of Hillside & Waterman  
 Sta. 14+33.38, 66.00 feet Rt.  
 Elev. = 1306.39 MSL

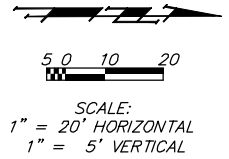

RELOCATION 1

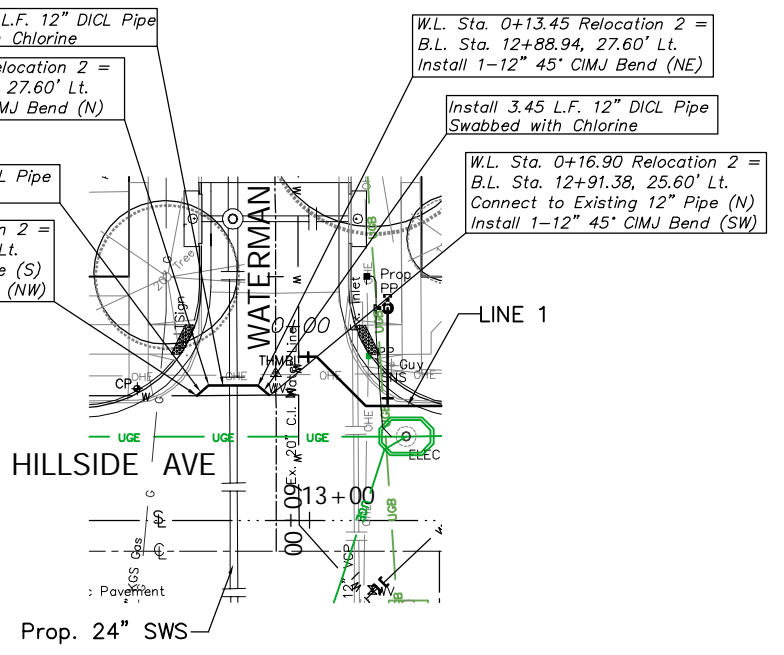

RELOCATION 2

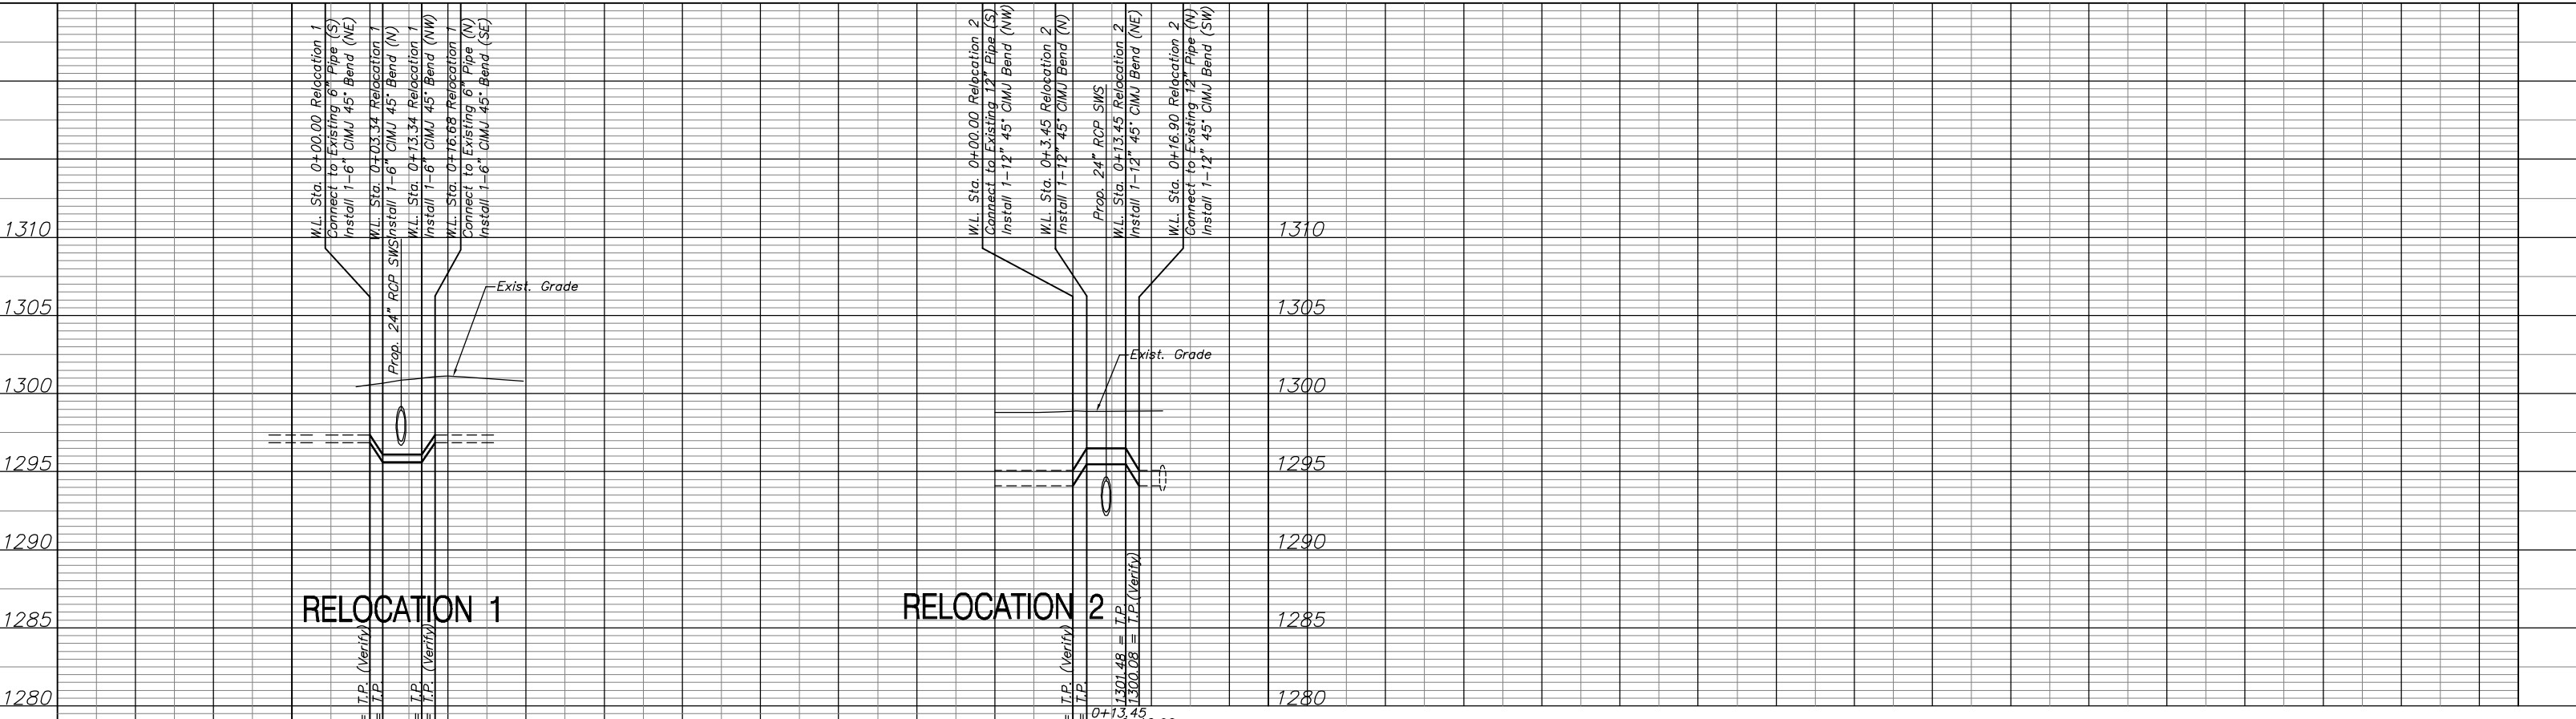

RELOCATION 1

RELOCATION 2

PROJECT NUMBER 448-89557		SHEET NAME H2012		ENGINEERING DIRECTORY F:\Eng\Hillside\Water	
DESIGN KK	DRAWN TA	APPROVED JFB	DATE May 2006	SCALE NOTED	BAUGHMAN NO 01-03-E947

CAPITAL IMPROVEMENT PROJECT  
**HILLSIDE WATERLINE IMPROVEMENTS**  
 Relocation 1 & Relocation 2  
 HILLSIDE AVENUE - KELLOGG TO 3RD STREET NORTH

**BAUGHMAN COMPANY, P.A.**  
 ENGINEERING, SURVEYING, & PLANNING  
 316-262-7271 • 315 ELLIS • WICHITA, KANSAS 67211