
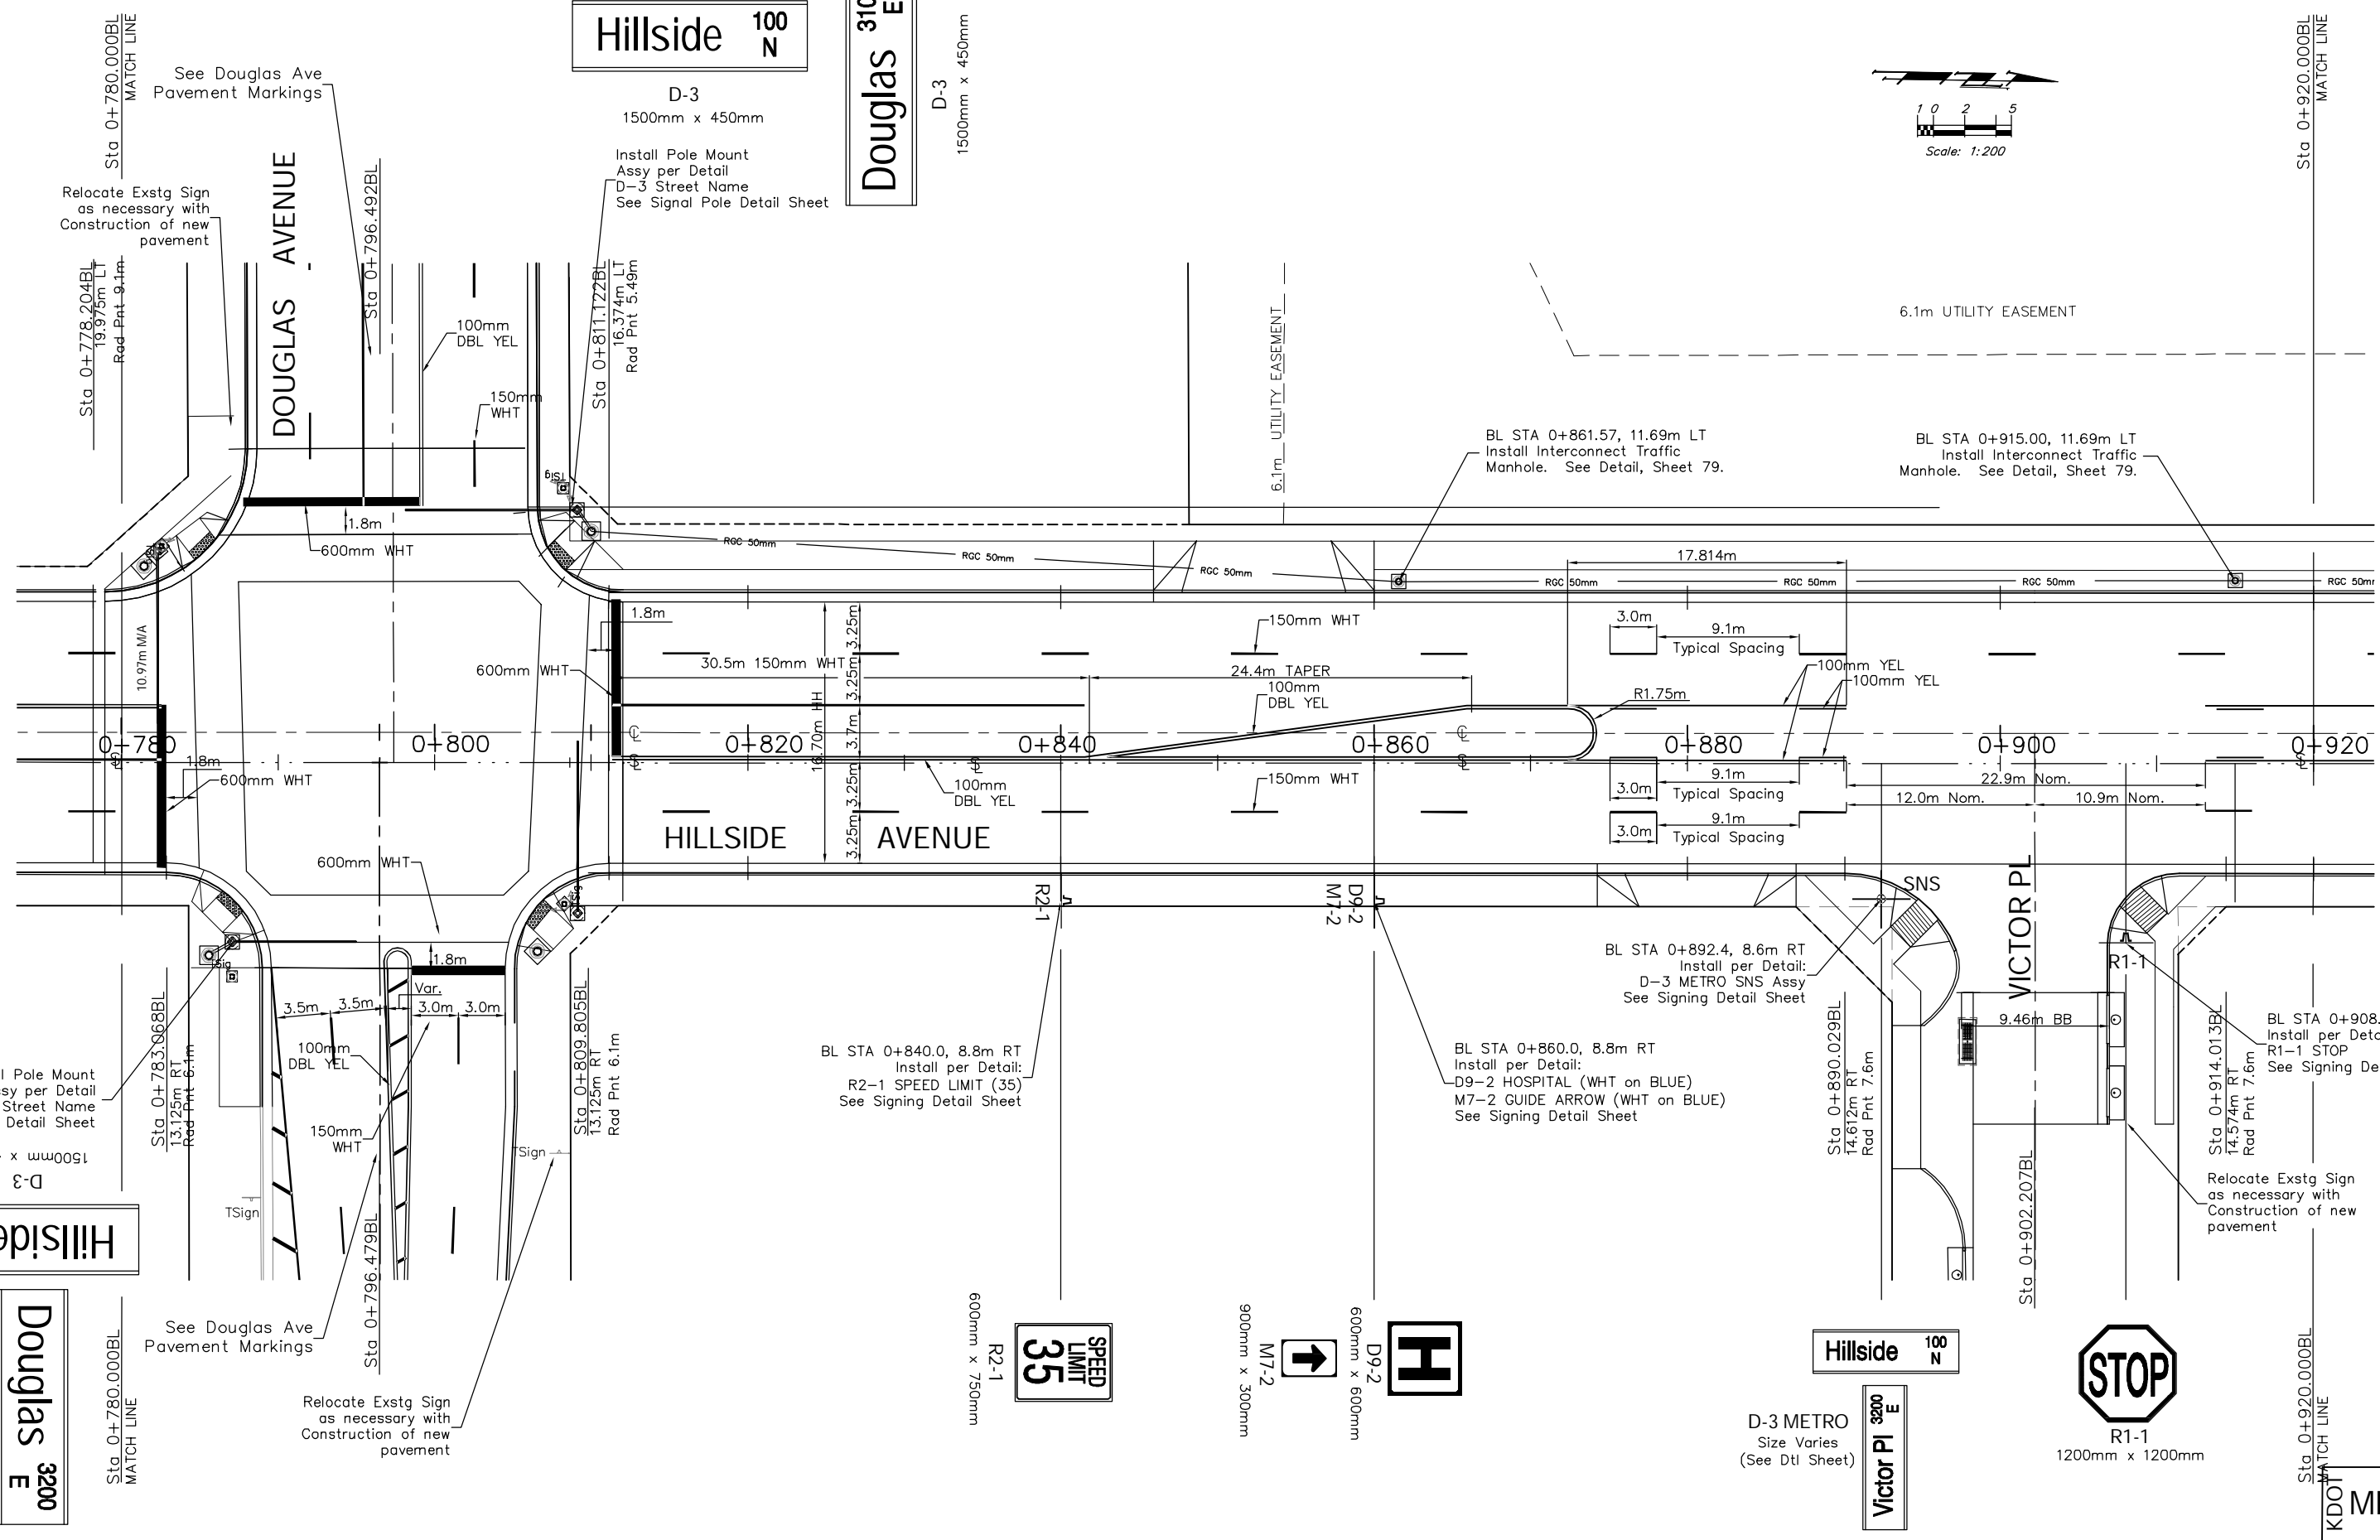


Hillside 100 N

Douglas 3100 E

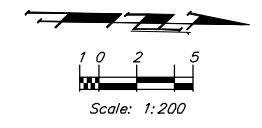

Hillside 100 S

Douglas 3200 E

Hillside 100 N

Victor Pl 3200 E



R1-1
1200mm x 1200mm



R2-1
600mm x 750mm



M7-2
900mm x 300mm



D9-2
600mm x 600mm

PROJECT NUMBER 472-83862		SHEET NAME TRAFF05		ENGINEERING DIRECTORY F:\Hillside\Traffic	
DESIGN ATD	DRAWN Sonny	APPROVED JFB	DATE May 2006	SCALE 1:200 S.I.	BAUGHMAN NO 01-03-E947

CAPITAL IMPROVEMENT PROJECT
HILLSIDE AVENUE MARKING & SIGNING PLAN

BAUGHMAN COMPANY, P.A.
ENGINEERING, SURVEYING, & PLANNING
316-262-7271 • 315 ELLIS • WICHITA, KANSAS 67211