



TYPICAL SECTION for CONSTRUCTION PHASING HILLSIDE AVENUE

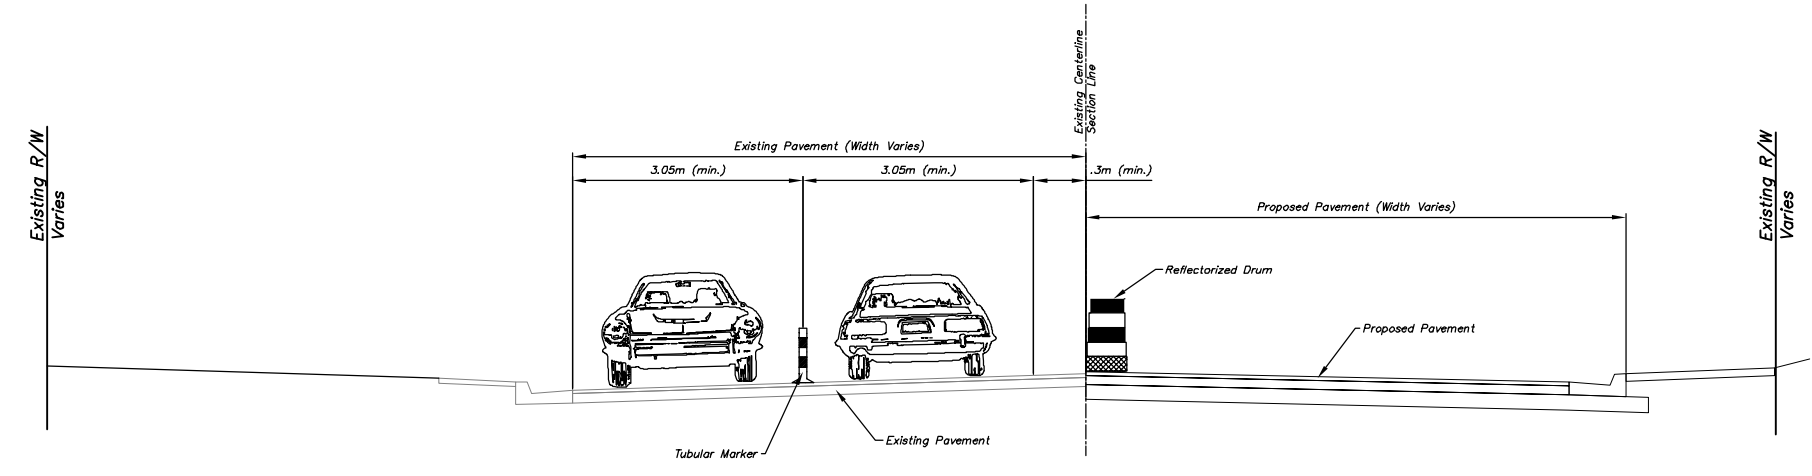

PHASES 1 & 2

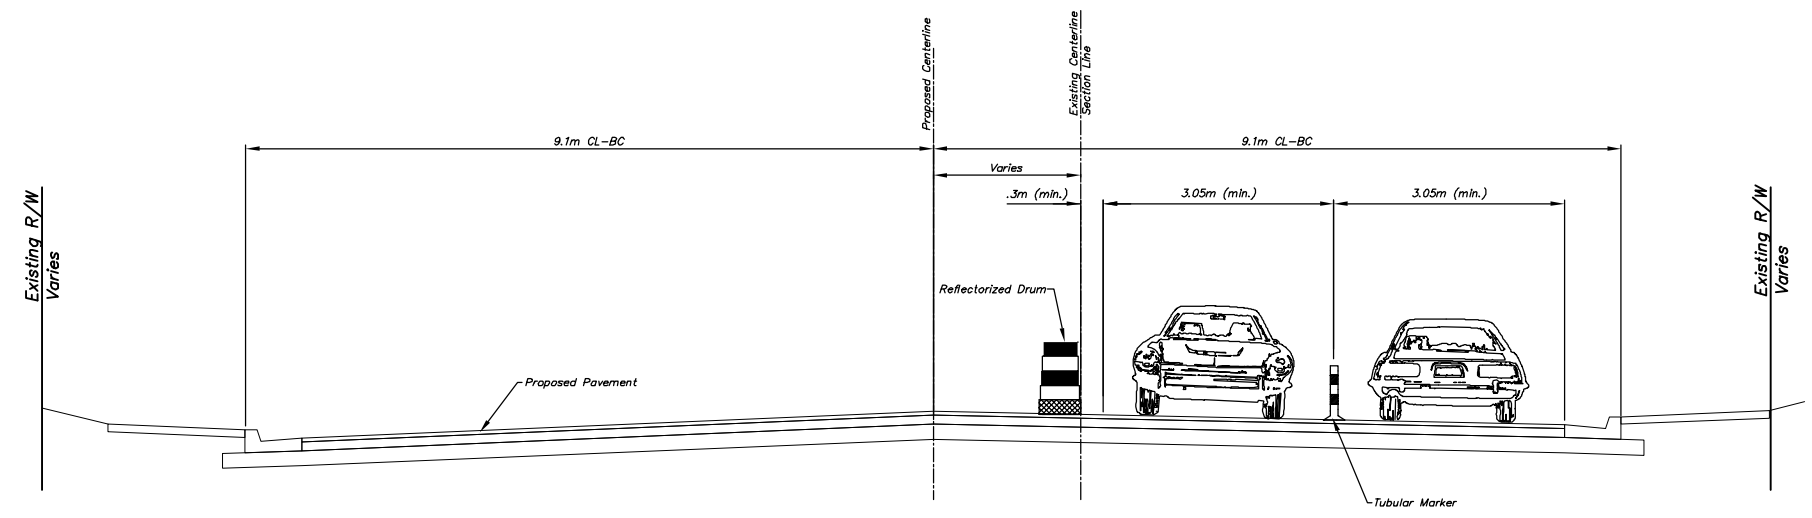

PHASES 3 & 4



PROJECT NUMBER 472-83862		SHEET NAME TypSec-CP		ENGINEERING DIRECTORY F:\Hillside\Traffic	
DESIGN JFB	DRAWN Sonny	APPROVED JFB	DATE May 2006	SCALE None	BAUGHMAN NO 01-03-E947

CAPITAL IMPROVEMENT PROJECT
TYPICAL SECTIONS for
CONSTRUCTION PHASING

BAUGHMAN COMPANY, P.A.
ENGINEERING, SURVEYING, & PLANNING
316-262-7271 • 315 ELLIS • WICHITA, KANSAS 67211