
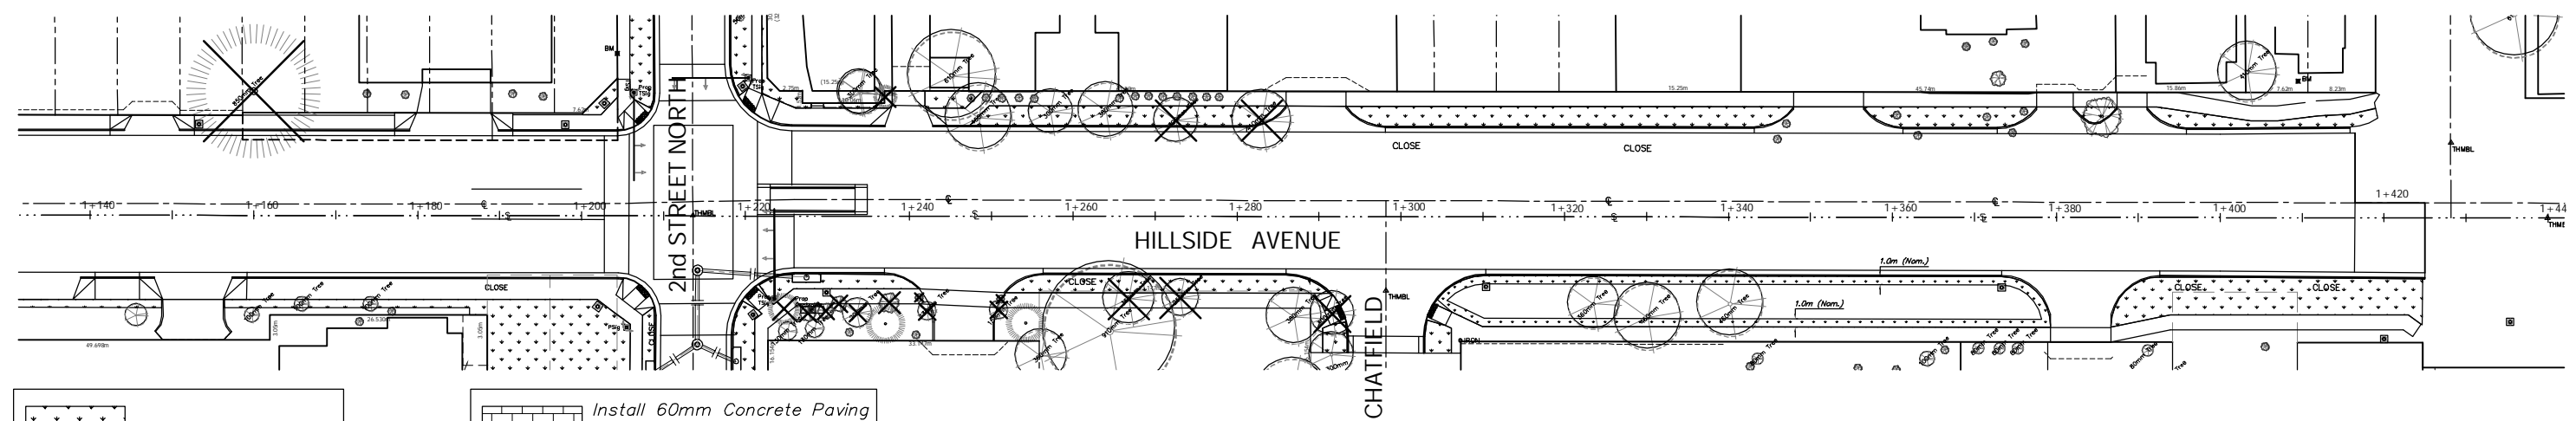
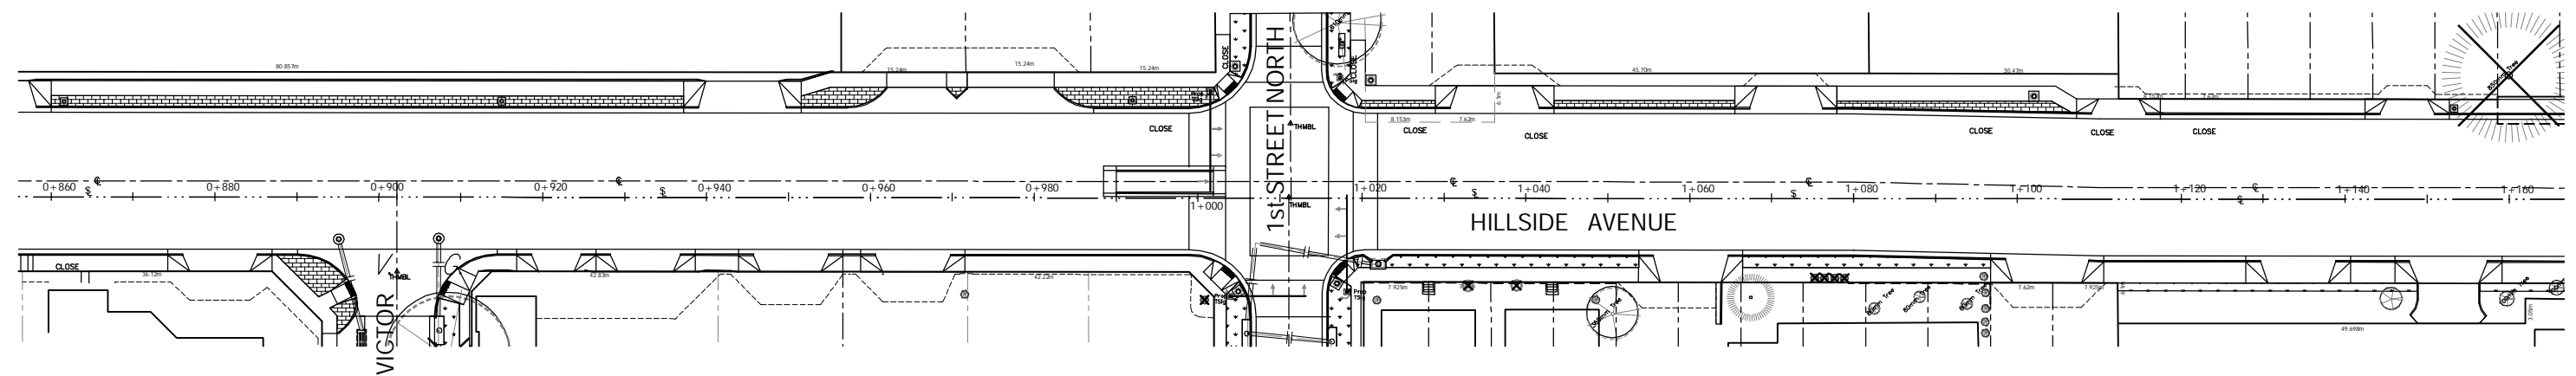
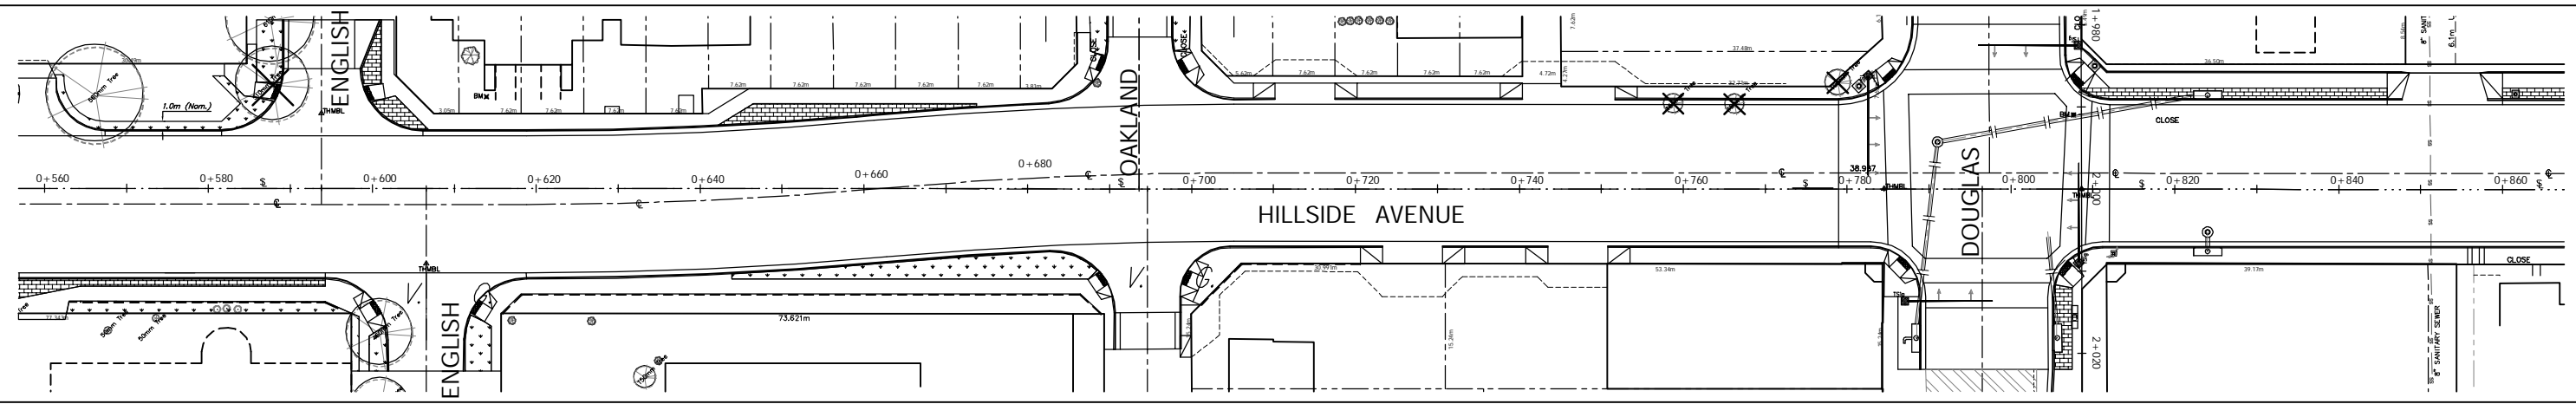


FHWA REGION NO.	STATE	PROJECT NO.	FISCAL YEAR	SHEET NO.	TOTAL SHEETS
7	KANSAS	87 N-0226-01	2006	87	118

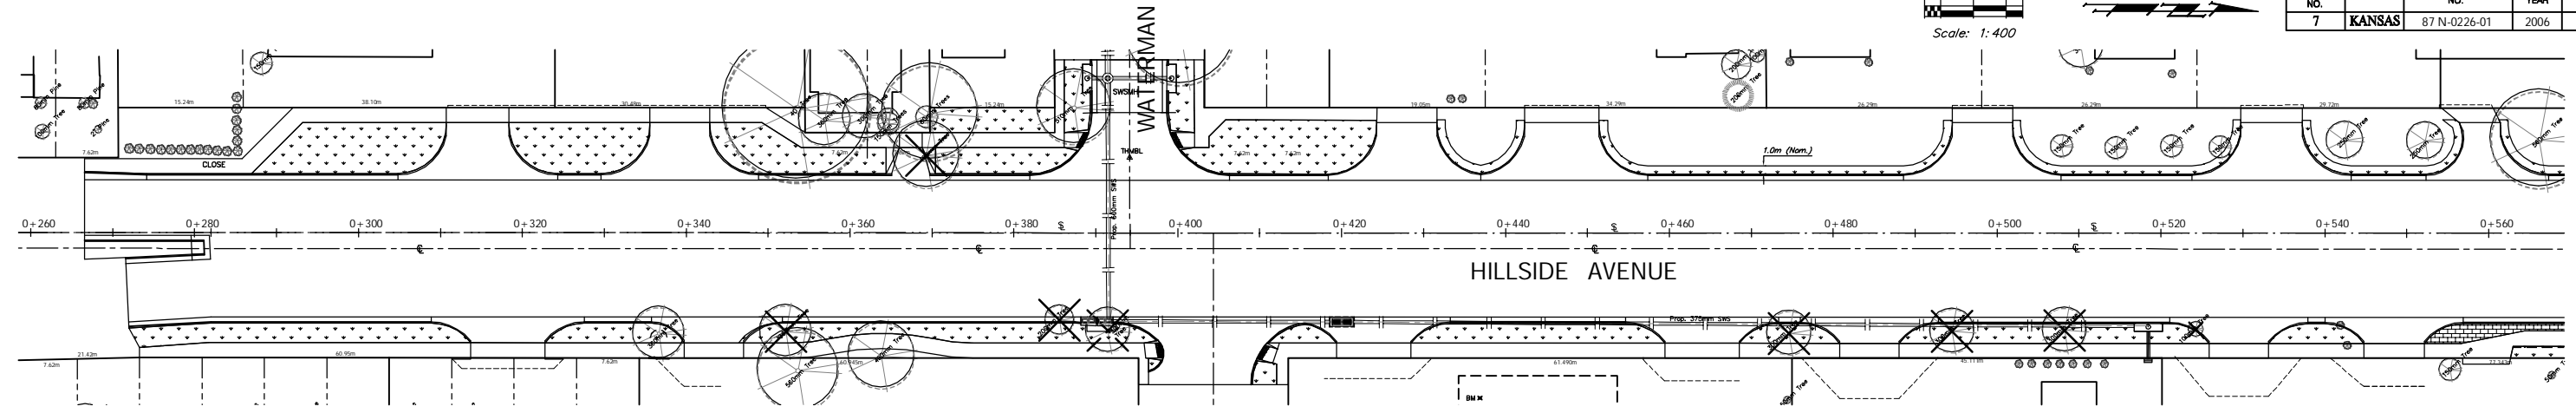

PROJECT NUMBER 472-83862		SHEET NAME Restoration		ENGINEERING DIRECTORY F:\HillsideLand\dwg	
DESIGN Staff	DRAWN Staff	APPROVED JFB	DATE May 2006	SCALE Noted	BAUGHMAN NO 01-03-E947

CAPITAL IMPROVEMENT PROJECT
**RESTORATION AREAS REQUIRING
 SOD AND CONCRETE BRICK PAVERS**

BAUGHMAN COMPANY, P.A.
 ENGINEERING, SURVEYING, & PLANNING
 316-262-7271 • 315 ELLIS • WICHITA, KANSAS 67211