




0+416.545

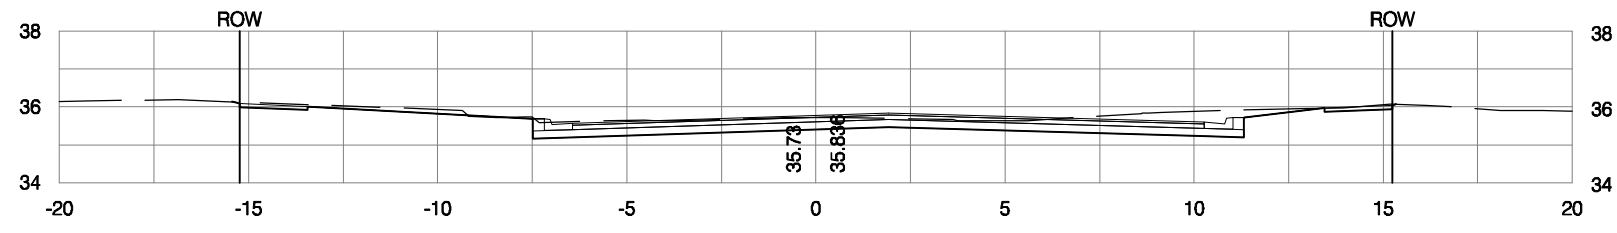


0+406.285

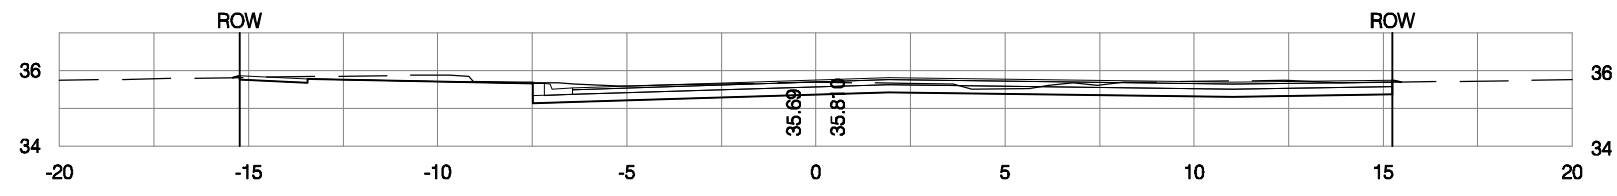


0+392.209

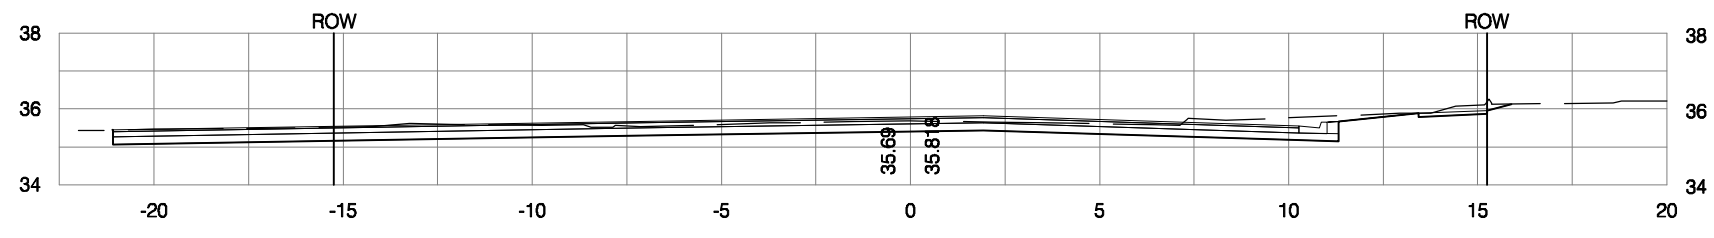


0+381.890

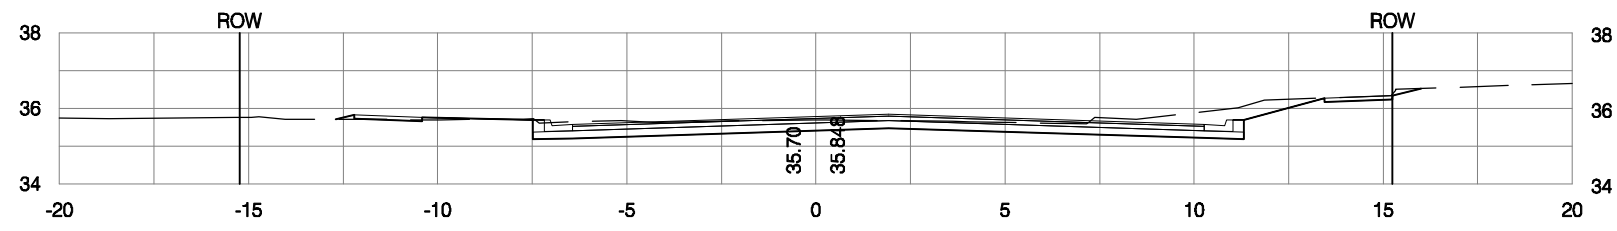

0+380

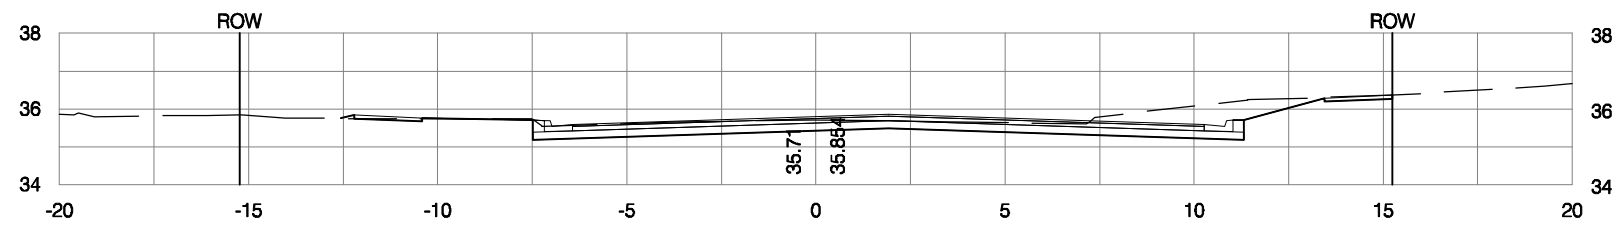

0+370

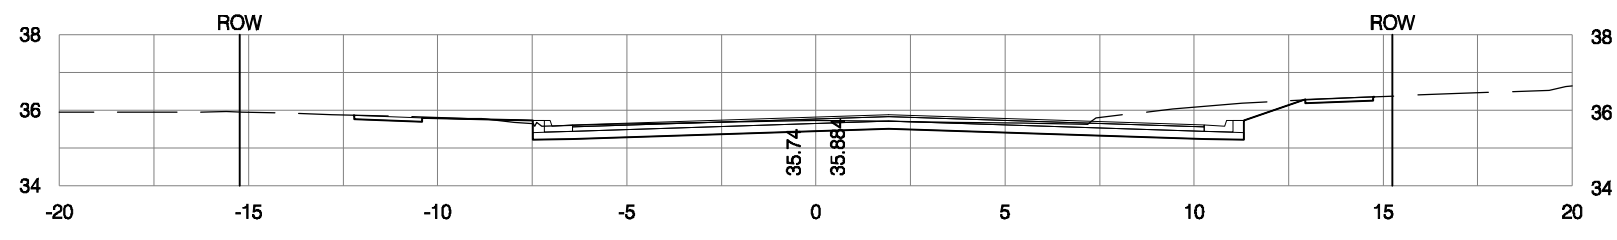

PROJECT NUMBER 472-83862		SHEET NAME XSEC03		ENGINEERING DIRECTORY F:\HILLSIDE\Land\dwg	
DESIGN STAFF	DRAWN TPV	APPROVED JFB	DATE May 2006	SCALE 1:100 S.I.	BAUGHMAN NO 01-03-E947

CAPITAL IMPROVEMENT PROJECT
HILLSIDE CROSS SECTIONS

BAUGHMAN COMPANY, P.A.
ENGINEERING, SURVEYING, & PLANNING
316-262-7271 • 315 ELLIS • WICHITA, KANSAS 67211

SHEET 99 OF 118