




0+620

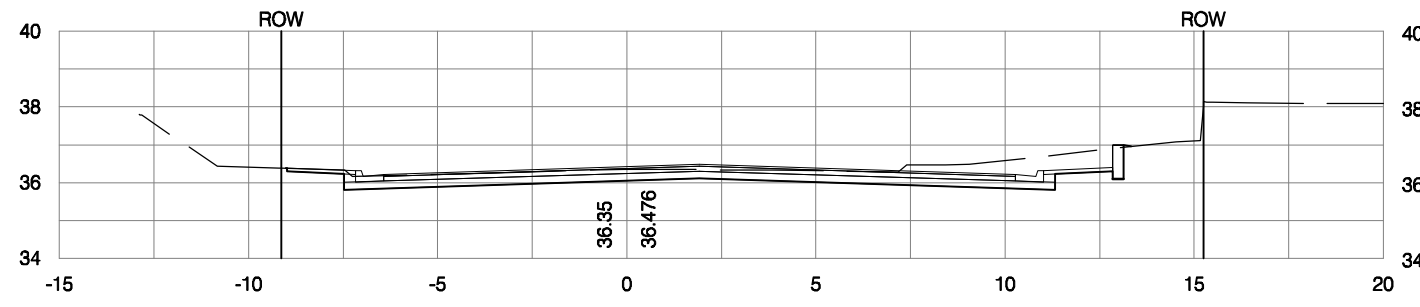


0+618.809

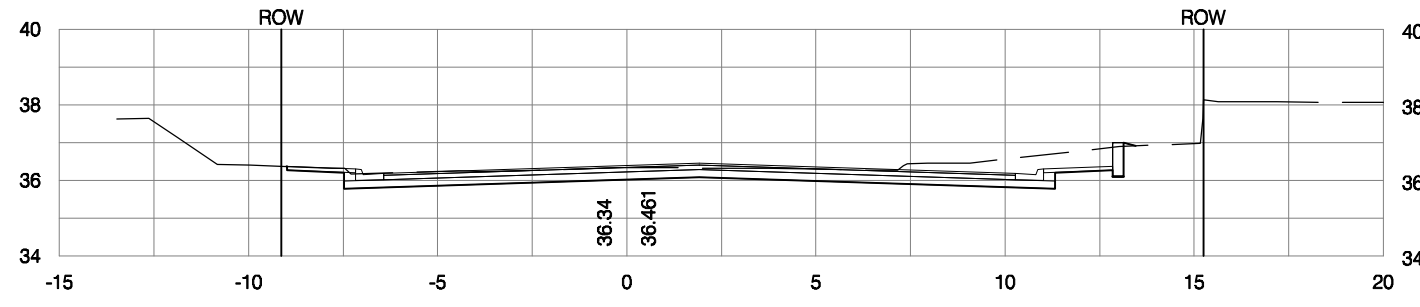


0+606.145

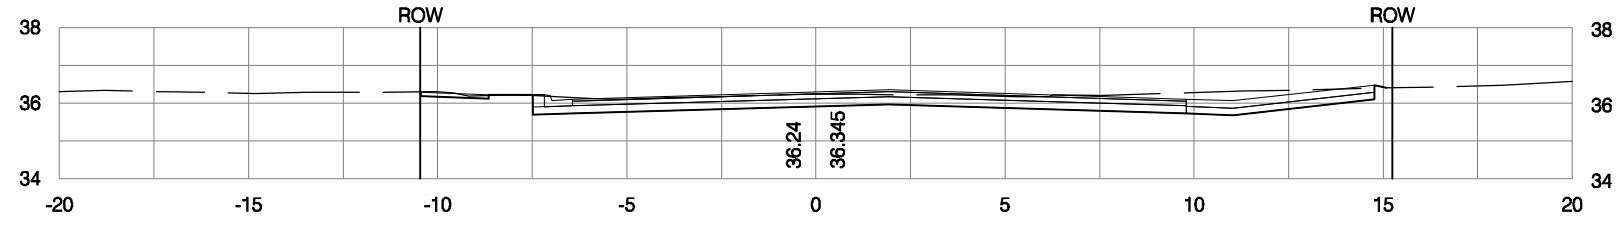

0+594.278

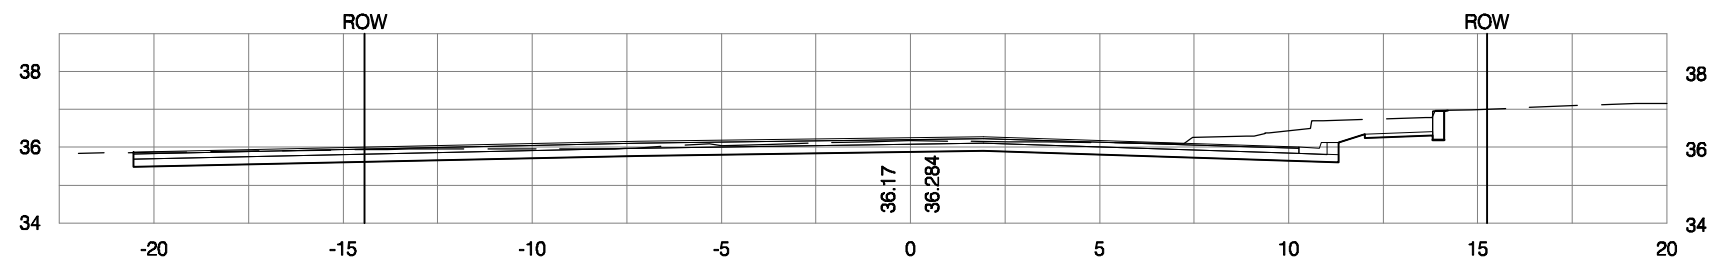

0+581.567

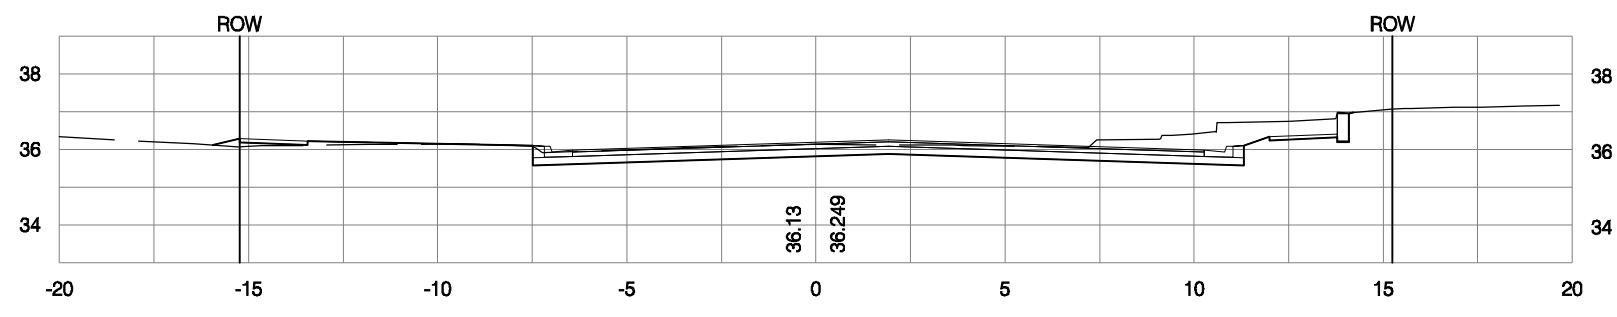

PROJECT NUMBER 472-83862		SHEET NAME XSEC07		ENGINEERING DIRECTORY F:\HILLSIDE\Land\dwg	
DESIGN STAFF	DRAWN TPV	APPROVED JFB	DATE May 2006	SCALE 1:100 S.I.	BAUGHMAN NO 01-03-E947

CAPITAL IMPROVEMENT PROJECT
HILLSIDE CROSS SECTIONS

BAUGHMAN COMPANY, P.A.
ENGINEERING, SURVEYING, & PLANNING
316-262-7271 • 315 ELLIS • WICHITA, KANSAS 67211

SHEET 103 OF 118