




0+661.990

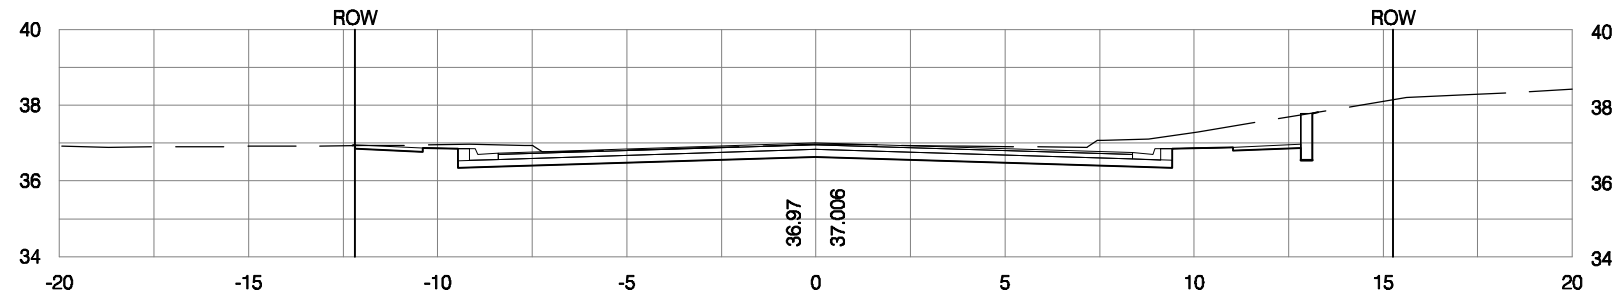


0+660

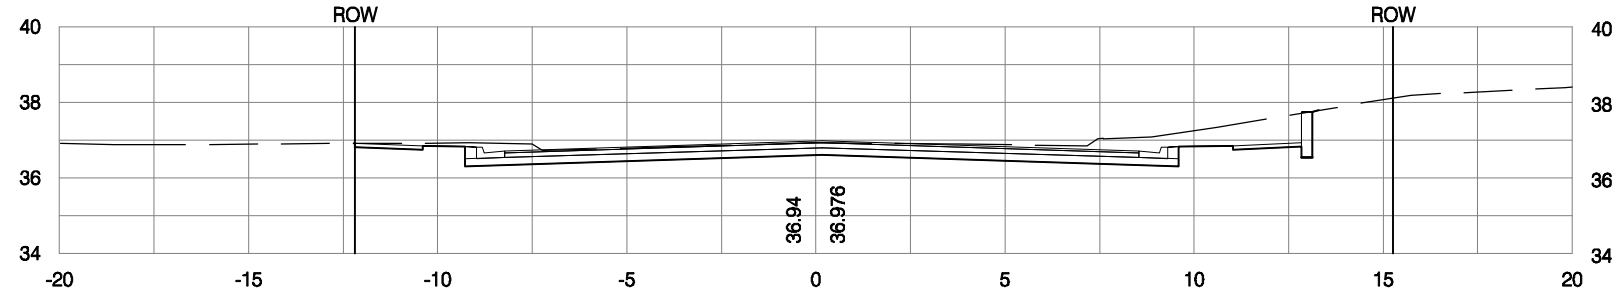


0+650

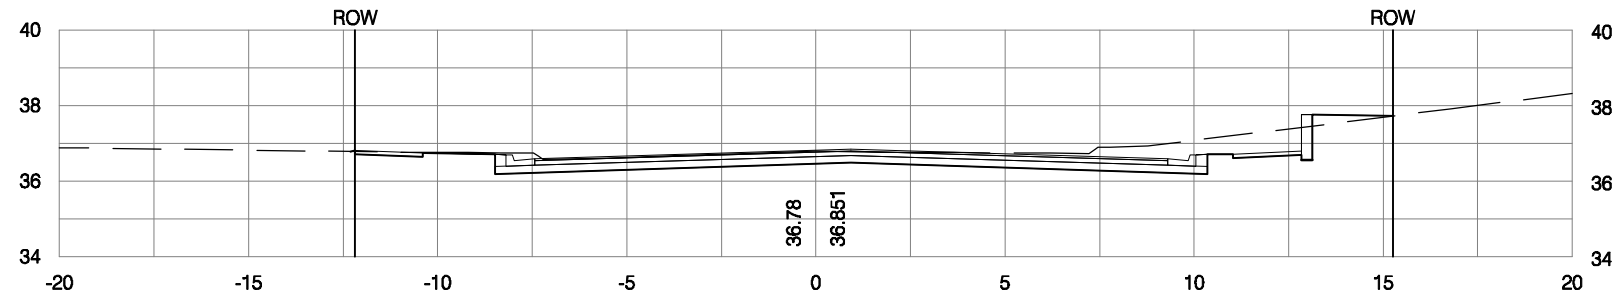

0+640

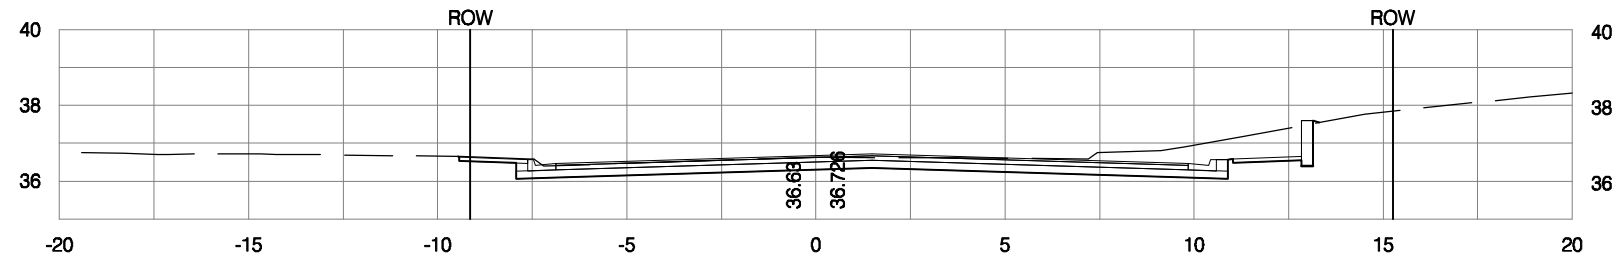

0+630

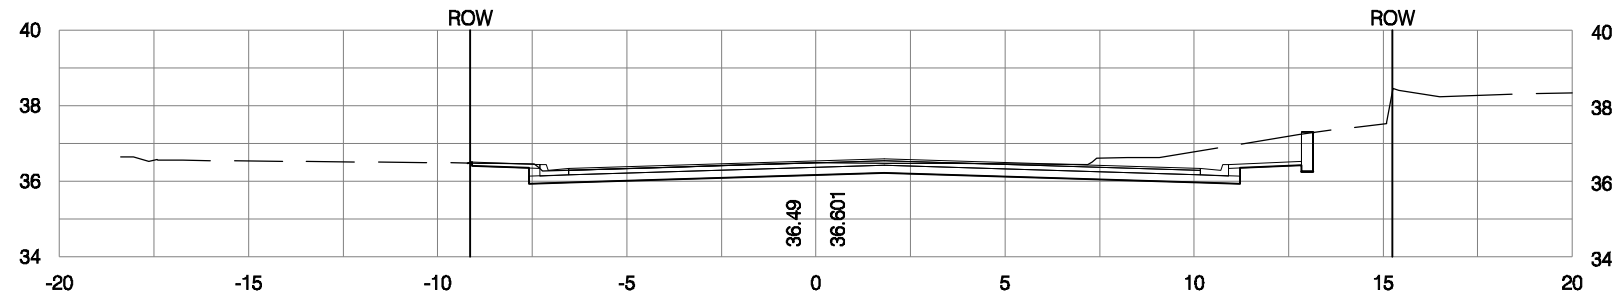

PROJECT NUMBER 472-83862		SHEET NAME XSEC08		ENGINEERING DIRECTORY F:\HILLSIDE\Land\dwg	
DESIGN STAFF	DRAWN TPV	APPROVED JFB	DATE May 2006	SCALE 1:100 S.I.	BAUGHMAN NO 01-03-E947

CAPITAL IMPROVEMENT PROJECT
HILLSIDE CROSS SECTIONS

BAUGHMAN COMPANY, P.A.
ENGINEERING, SURVEYING, & PLANNING
316-262-7271 • 315 ELLIS • WICHITA, KANSAS 67211

SHEET 104 OF 118