




1+190

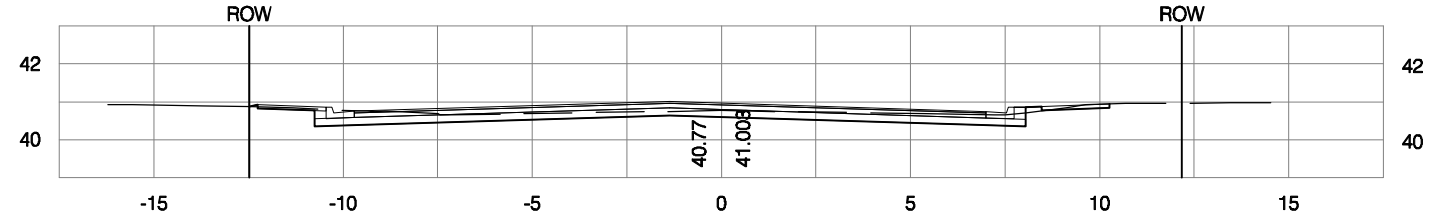


1+180

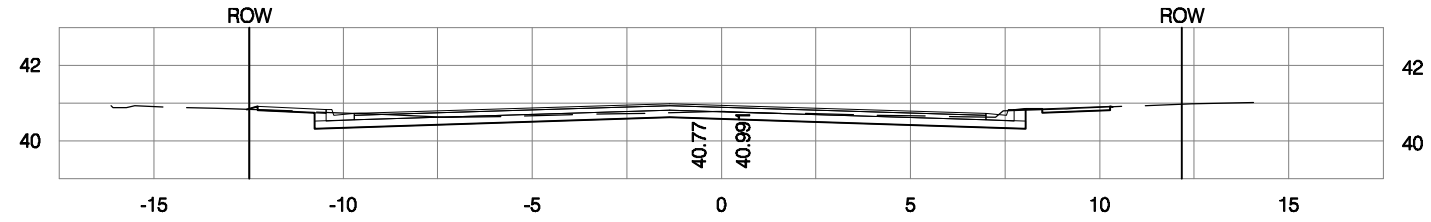


1+170

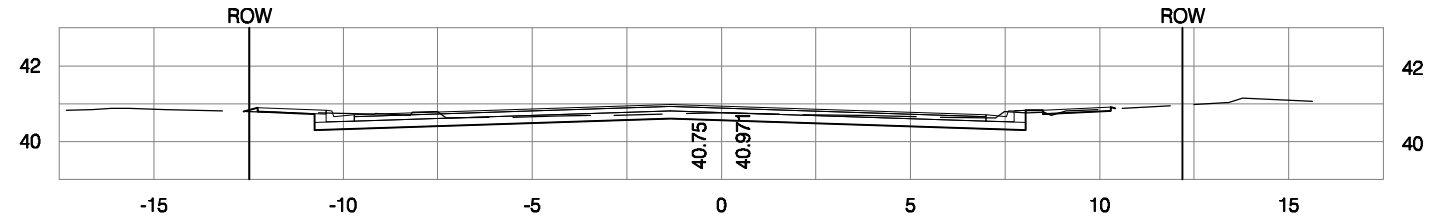


1+160

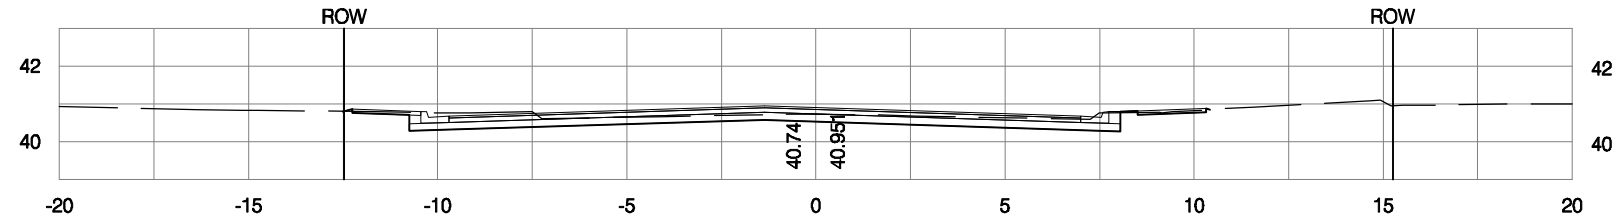

1+150

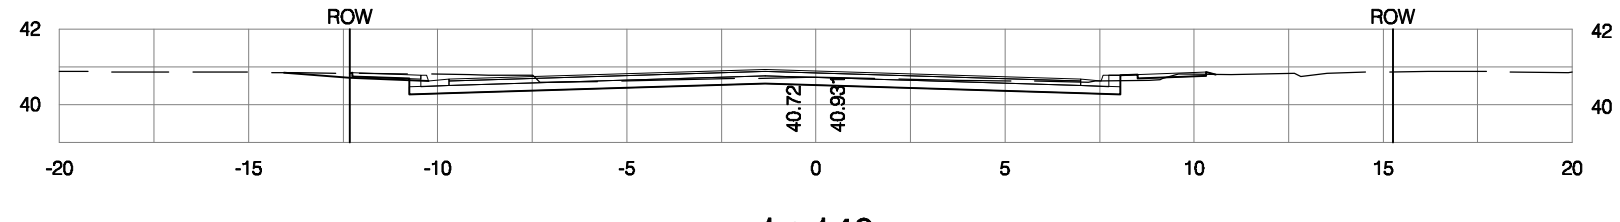

1+140

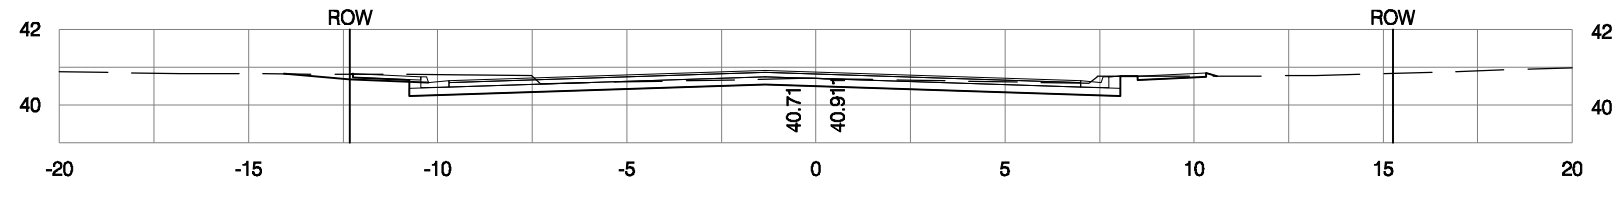

| | | | | | |
|-----------------------------|--------------|----------------------|------------------|---|---------------------------|
| PROJECT NUMBER 472-83862 | | SHEET NAME XSEC17 | | ENGINEERING DIRECTORY F:\HILLSIDE\Land\dwg | |
| DESIGN STAFF | DRAWN TPV | APPROVED JFB | DATE May 2006 | SCALE 1:100 S.I. | BAUGHMAN NO 01-03-E947 |

CAPITAL IMPROVEMENT PROJECT
HILLSIDE CROSS SECTIONS

BAUGHMAN COMPANY, P.A.
ENGINEERING, SURVEYING, & PLANNING
316-262-7271 • 315 ELLIS • WICHITA, KANSAS 67211