

# STORM WATER DRAIN NO. 213

TO SERVE

## AVALON PARK-PHASE 1


OCA NO. 751358  
 CITY OF WICHITA PROJECT NO. 468-83693  
**CITY OF WICHITA, KANSAS**  
 JAMES L. ARMOUR, P.E. - ACTING CITY ENGINEER

INDEX OF SHEETS

1. TITLE SHEET
2. KEY MAP AND GENERAL NOTES
3. PLAT
4. POND NO. 1 GRADING PLAN
5. POND NO. 2 GRADING PLAN
6. PLAN/PROFILE-SWS LINE NO. 1
7. EROSION CONTROL PLAN
- 8-11. EROSION CONTROL DETAILS

EARTHWORK

EXCAVATION	71,104 CU. YDS.
FILL	114 CU. YDS.

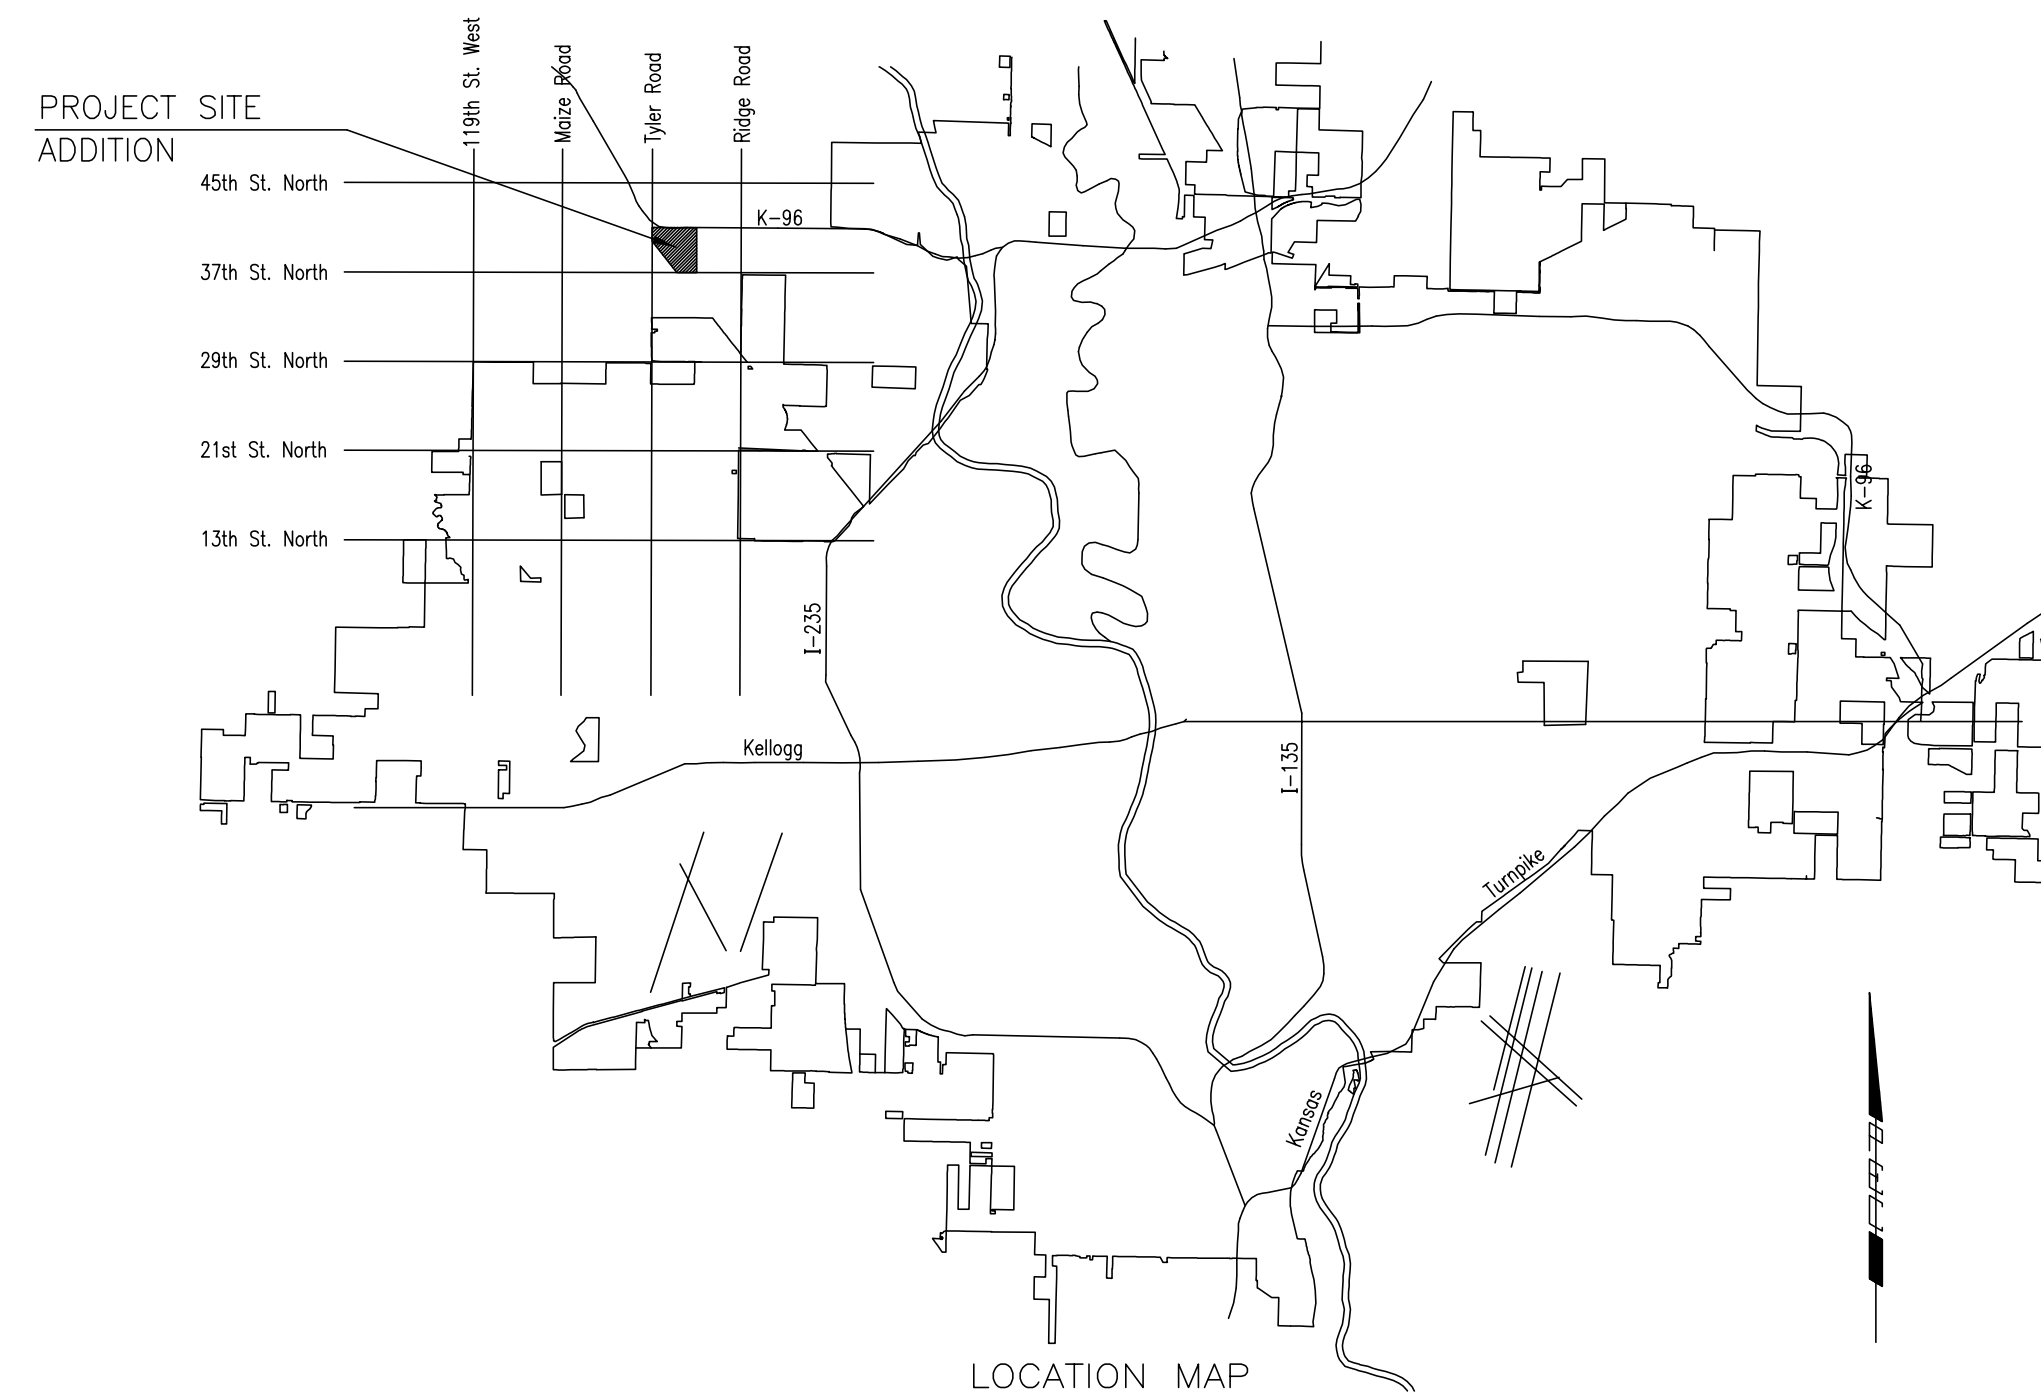

CONSTRUCTION SCHEDULE/SEQUENCE

THE CONTRACTOR FOR EACH OF THE FOLLOWING AVALON PARK PROJECTS SHALL COORDINATE THEIR EFFORTS WITH OTHER CONTRACTORS PERFORMING WORK ON-SITE (INCLUDING THE MAIN 19, SOUTHWEST INTERCEPTOR SEWER CONTRACTOR 468-83186) TO ALLOW CONCURRENT CONSTRUCTION OF THE VARIOUS IMPROVEMENTS WHENEVER POSSIBLE AND TO PREVENT UNDUE DELAYS SO THAT EACH PROJECT CAN BE COMPLETED WITHIN THE TIME FRAME NOTED.

STORM WATER DRAIN (468-83693)  
 THE CONTRACTOR SHALL COMPLETE THE AVALON PARK STORM WATER DRAIN CONSTRUCTION BY MARCH 19, 2004.

STREETS/DRAINAGE (GRADING AND PART OF STORM SEWER) (472-83835)  
 THE CONTRACTOR SHALL COMPLETE THE AVALON PARK STREETS/DRAINAGE GRADING WORK AND THE PROPOSED 30" STORM SEWER NORTH OF 37TH STREET CROSSING LAKE RIDGE BY MARCH 19, 2004.

SANITARY SEWER (468-83688)  
 THE CONTRACTOR SHALL COMPLETE CONSTRUCTION ON SANITARY SEWER LINES NO. 1 AND 2 BY APRIL 2, 2004, AND COMPLETE THE REMAINDER OF THE PROJECT BY APRIL 16, 2004. THE PROPOSED CONNECTIONS TO THE MAIN 19, SWI PROJECT (PROJECT NO. 468-83186) MANHOLES SHALL BE MADE BY THE AVALON PARK SANITARY SEWER CONTRACTOR UPON COMPLETION OF THE MAIN 19, SWI WORK.

WATER DISTRIBUTION SYSTEM (448-89866)  
 THE CONTRACTOR SHALL COMMENCE WITH CONSTRUCTION UPON COMPLETION OF SANITARY SEWER LINES NO. 1 AND 2 (PROJECT NO. 468-83688), AND COMPLETE ALL WORK ON THE AVALON PARK WATER DISTRIBUTION SYSTEM IMPROVEMENTS BY APRIL 23, 2004. THE CONTRACTOR SHALL COORDINATE WITH THE STREET/DRAINAGE CONTRACTOR (PROJECT NO. 472-83835) SUCH THAT THAT THE PROPOSED 30" STORM SEWER NORTH OF 37TH STREET CROSSING LAKE RIDGE IS ALSO CONSTRUCTED PRIOR TO WATER LINE CONSTRUCTION.

STREETS/DRAINAGE (472-83835)  
 THE CONTRACTOR SHALL COMMENCE WITH CONSTRUCTION OF THE REMAINDER OF THE IMPROVEMENTS UPON COMPLETION OF THE INSTALLATION OF THE WATER DISTRIBUTION SYSTEM (PROJECT NO. 448-89866), AND COMPLETE ALL WORK ON THE AVALON PARK STREET AND DRAINAGE IMPROVEMENTS BY MAY 28, 2004.

**FEBRUARY 2004**  
 PLANS PREPARED BY  
**PROFESSIONAL ENGINEERING CONSULTANTS, P.A.**  
 ENGINEERS  
 WICHITA, KANSAS